


FINAL SURVEY
 SURVEYED _____
 PLOTTED _____
 NOTE BOOK _____
 TEMPLATE _____
 AREAS CHECKED _____
 NO. _____

ORIGINAL SURVEY
 SURVEYED _____
 PLOTTED _____
 NOTE BOOK _____
 TEMPLATE _____
 AREAS CHECKED _____
 NO. _____

BY _____ DATE _____

BY _____ DATE _____

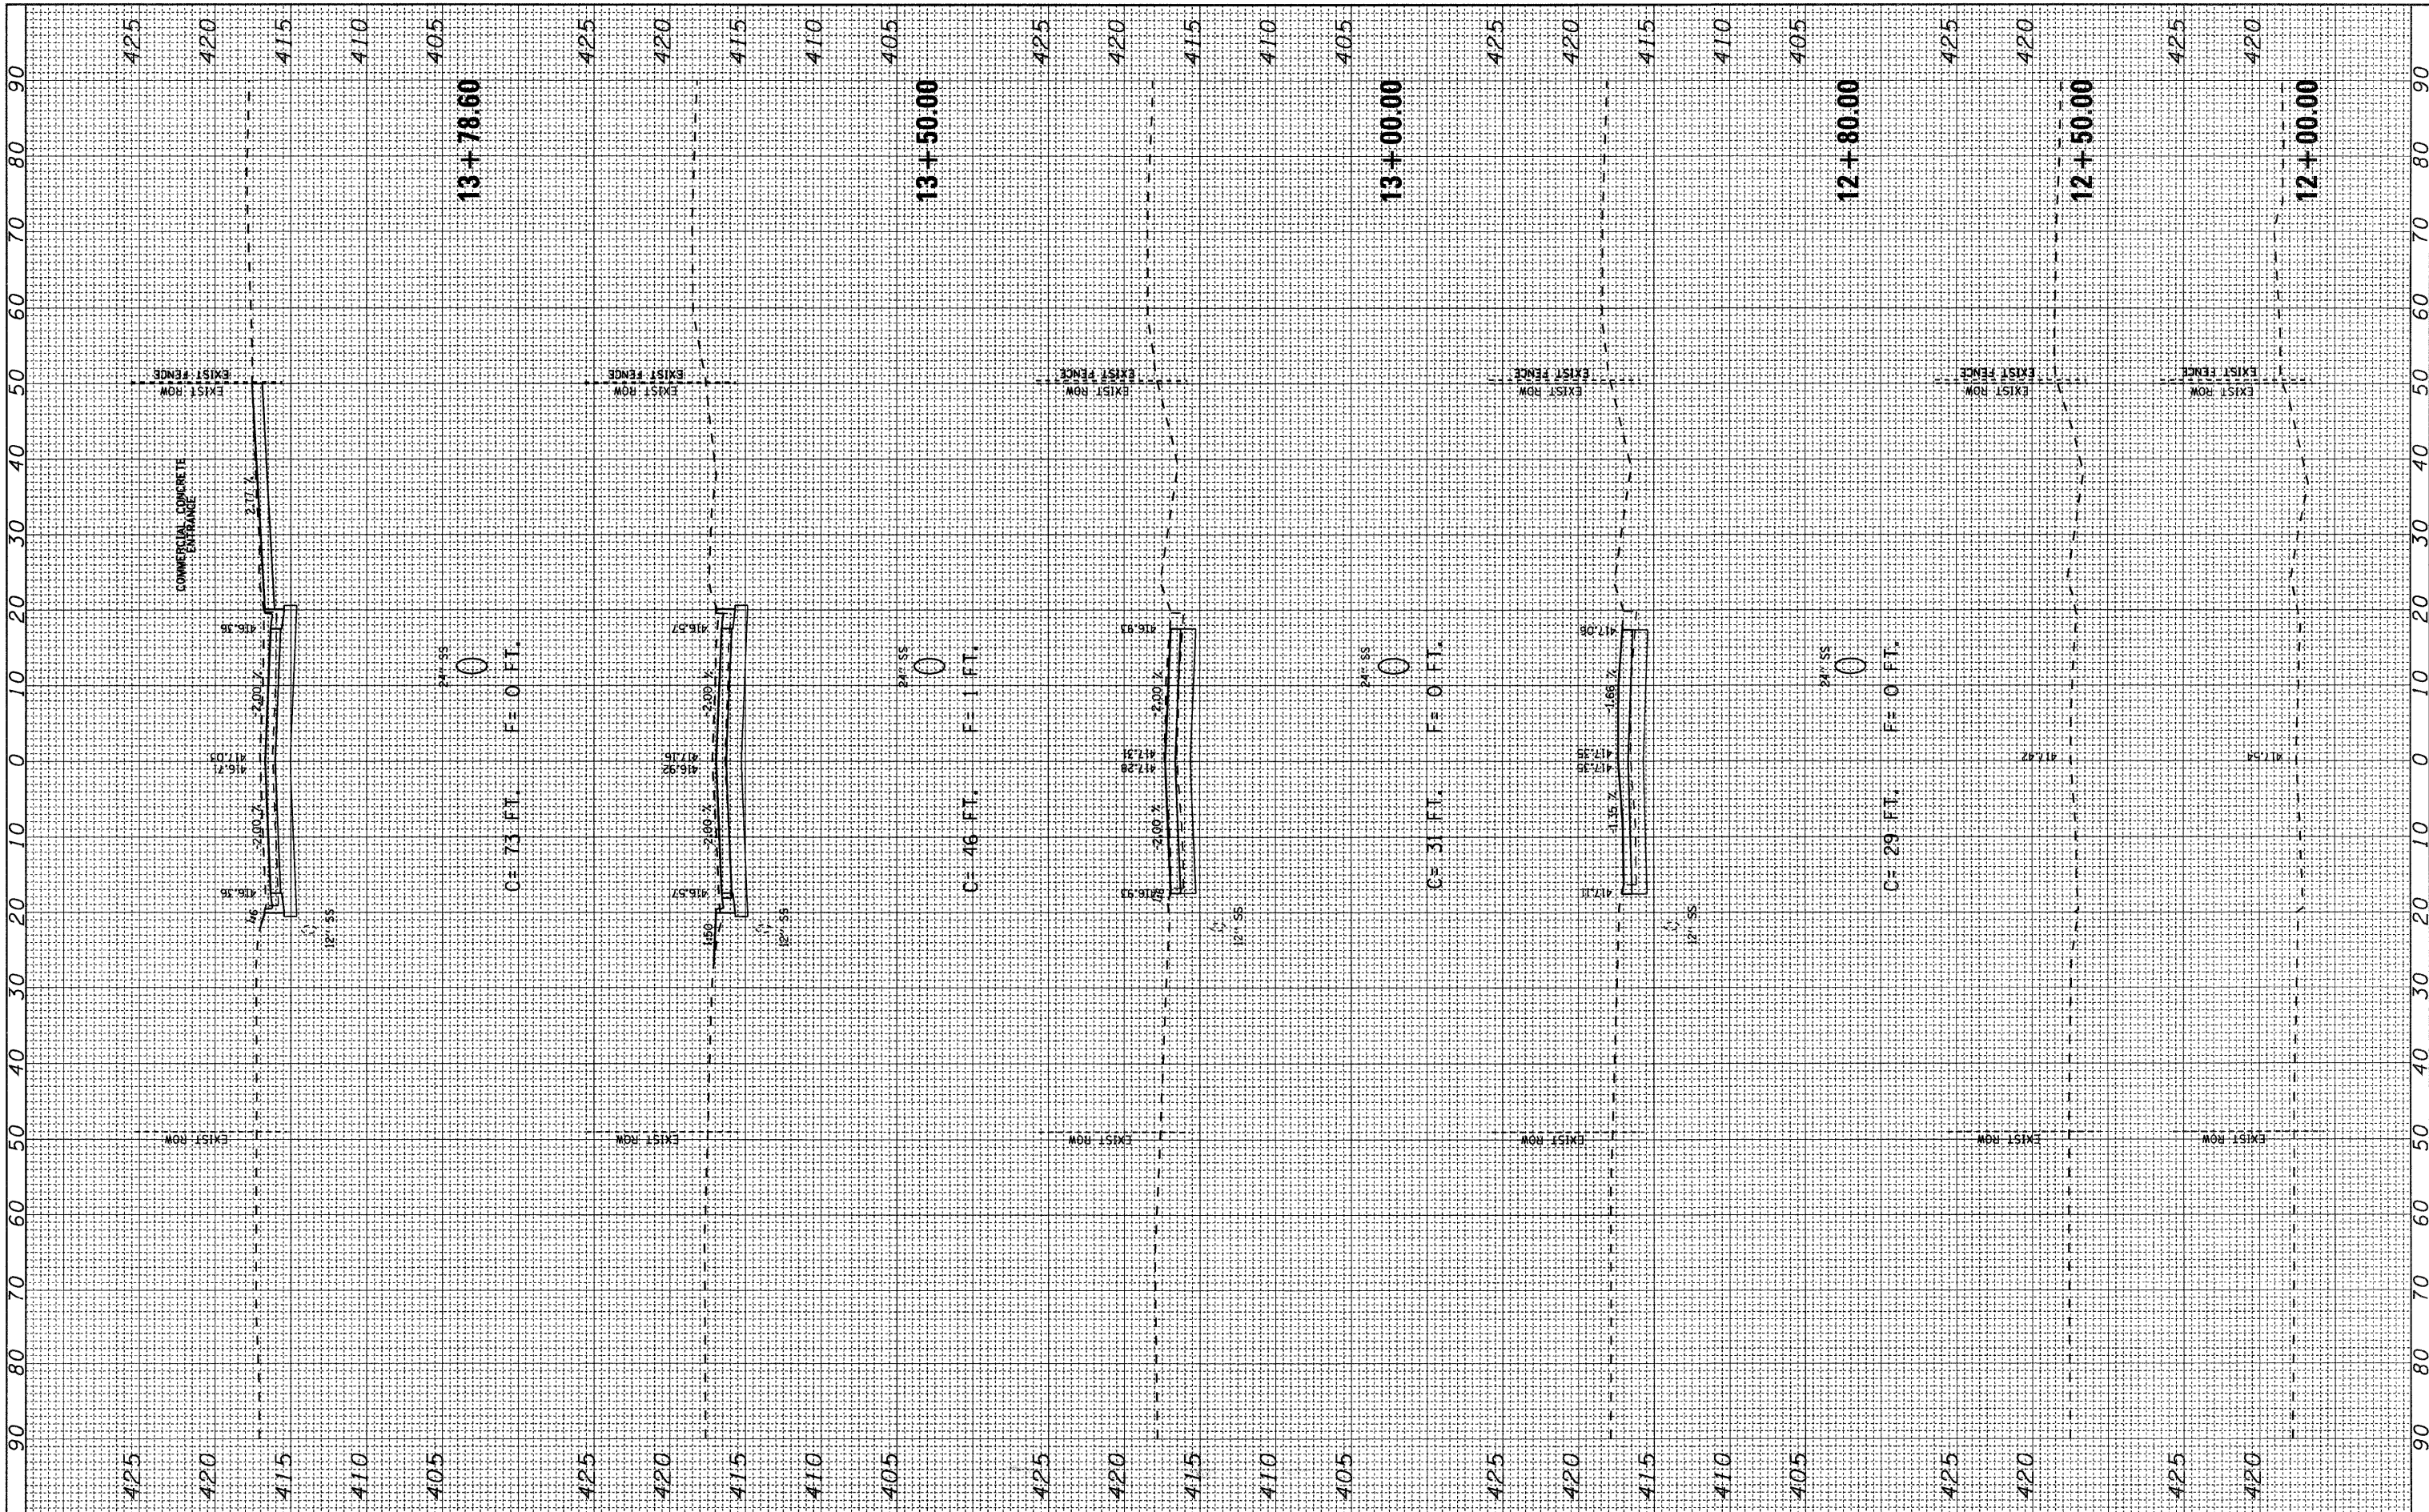

FILE NAME = #FILE#

USER NAME = #USER#
 PLOT SCALE = #SCALE#
 PLOT DATE = #DATE#

DESIGNED -
 DRAWN -
 CHECKED -
 DATE -

REVISED -
 REVISED -
 REVISED -
 REVISED -

**STATE OF ILLINOIS
 DEPARTMENT OF TRANSPORTATION**

CROSS SECTIONS - 7TH STREET

SCALE: SHEET NO. 1 OF 2 SHEETS STA. 12+00.00 TO STA. 13+78.60

F.A. RTE.	SECTION	COUNTY	TOTAL SHEETS	SHEET NO.
	B2-2-IHR	ST CLAIR	236	233
CONTRACT NO. 76C55			ILLINOIS FED. AID PROJECT	