

ENDPOST BAR LIST

MARK	NO. REQ.	SIZE	LENGTH	SHAPE
E503	2	5	6-5	
E504	3	5	6-4	
E505	1	5	5-2	
E506	2	5	5-9	
E507	2	5	4-8	
E508	2	5	4-5	














Note: Above Bar List is for one wall. 4 of same reqd.

ENDPOST BILL OF MATERIAL

ITEM	UNIT	WALL	4 WALLS
Handrail concrete	C.Y.	0.43	1.7
Reinforcement bars	Lb.	65	260

PROJECT NO.	COUNTY	DATE
F.A.I. 70	ST. CLAIR	79 37

Sta. 62+08.01
 Built by
 State of Illinois
 F.A.I. Rt. 70 Sec. 02-2-HB3
 FA Project I-70-1(20)
 Loading H20-516
 Lettering for Name Plate
 See Standard No 2113

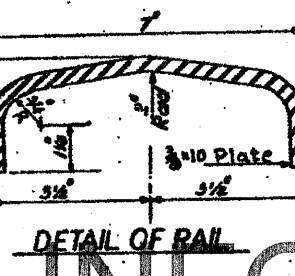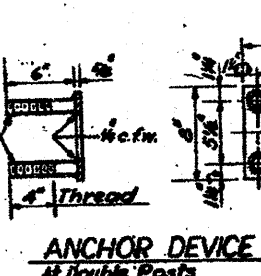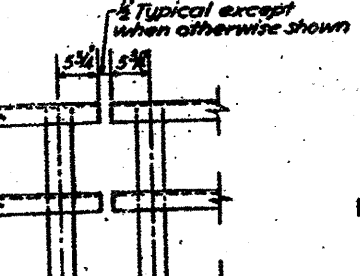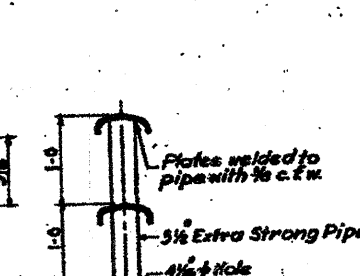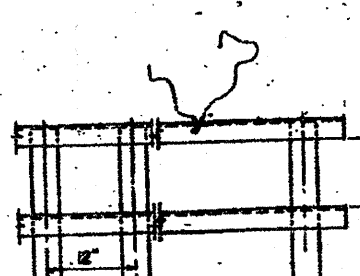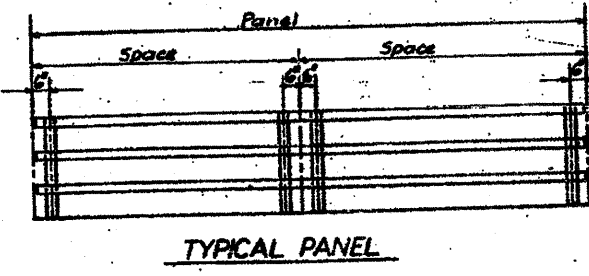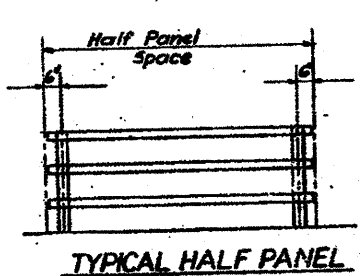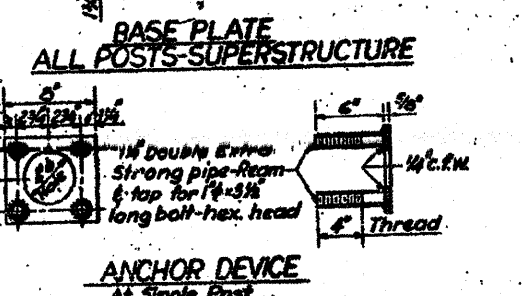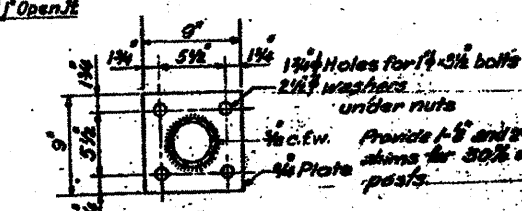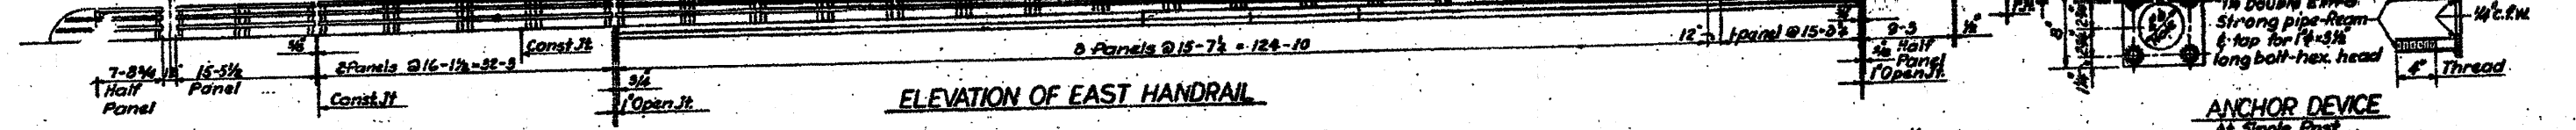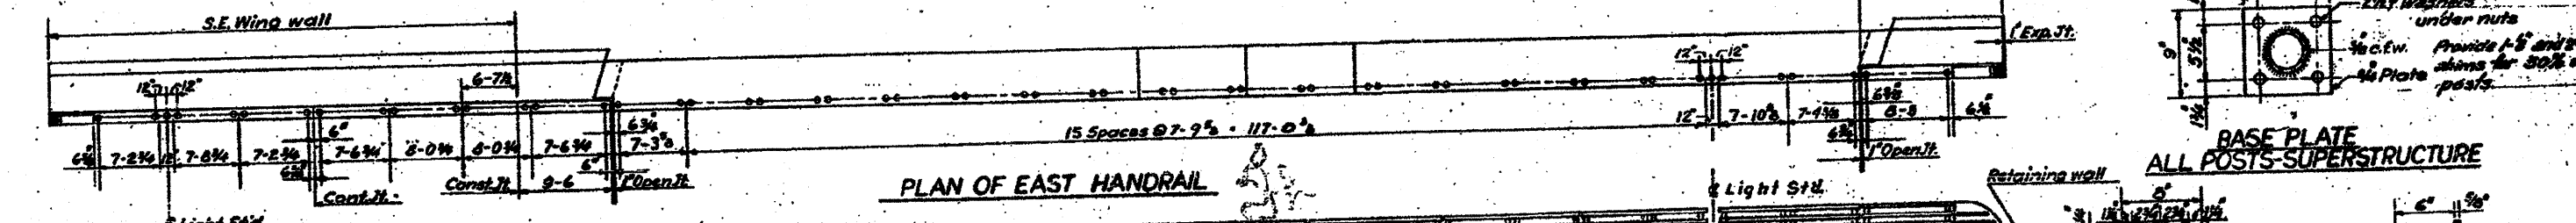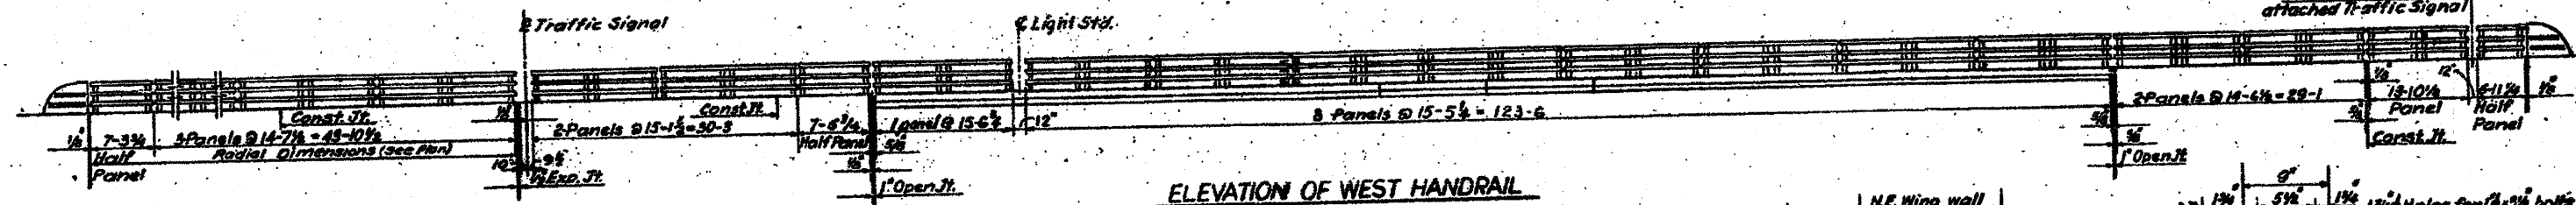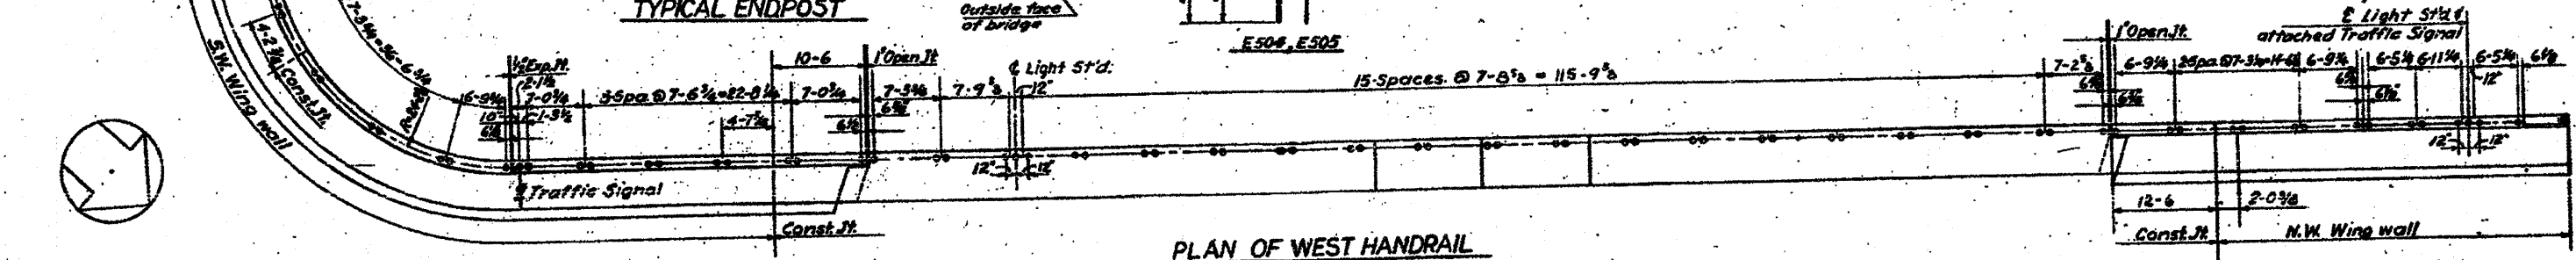

BILL OF MATERIAL

ITEM	UNIT	QUANTITY
Metal Handrail	L.F.	483
Name Plate	Each	1

STATE OF ILLINOIS
 DEPARTMENT OF PUBLIC WORKS & BLDGS.
 DIVISION OF HIGHWAYS
 &
 CITY OF EAST ST. LOUIS
EAST ST. LOUIS EXPRESSWAY
 EXCHANGE AVE. OVER EXPRESSWAY
 HANDRAIL DETAILS

N.W. LOCHNER, INC.
 ENGINEERS
 DATE JANUARY 1950 CHICAGO, ILLINOIS SHEET NO. 18

Designed by: ES.
 Drawn by: J.C.
 Checked by: ES

FOR INFORMATION ONLY