
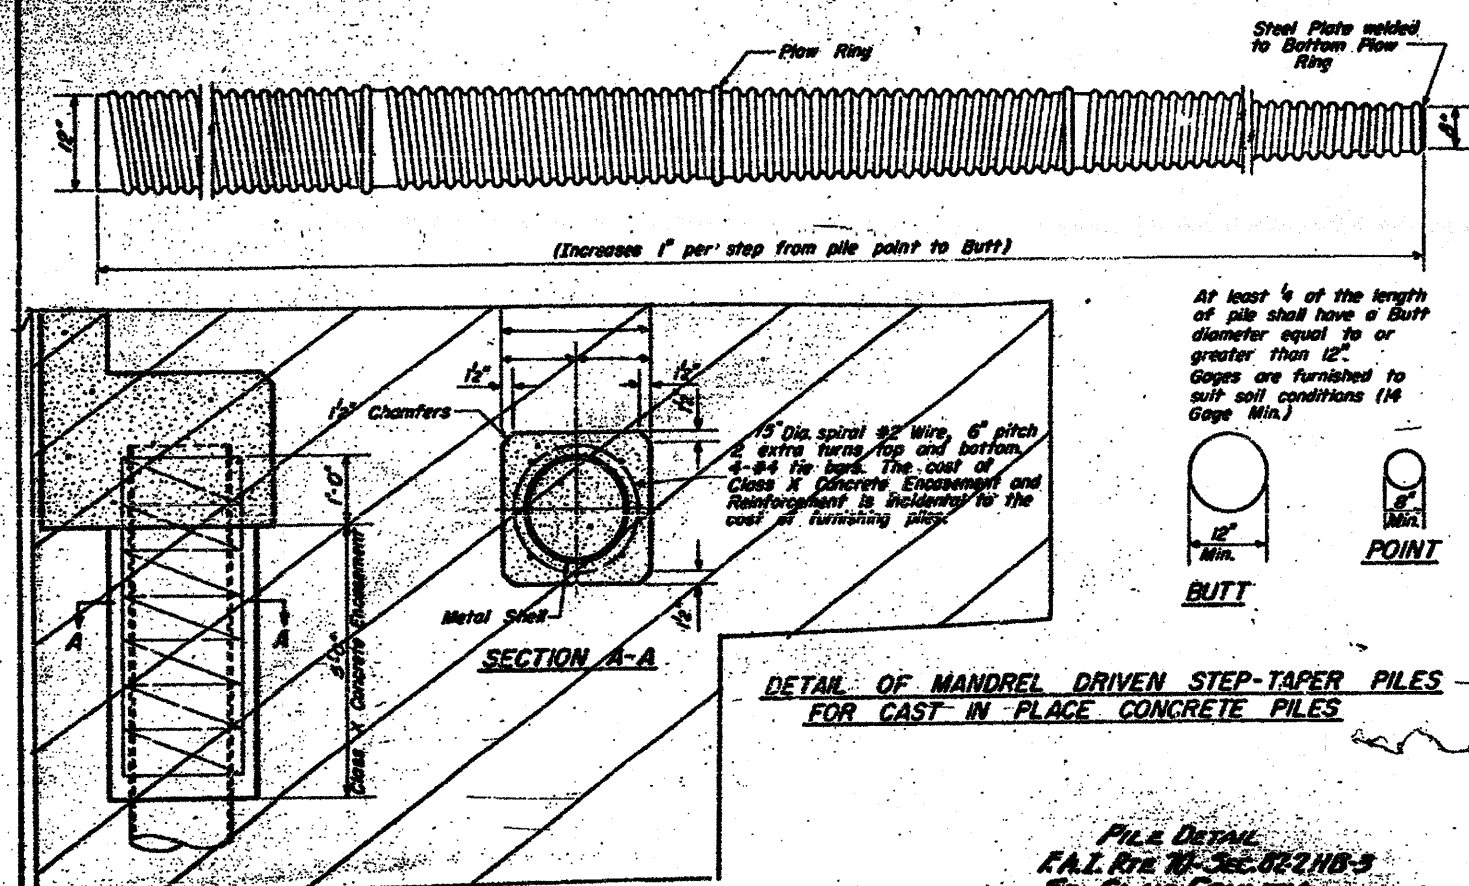
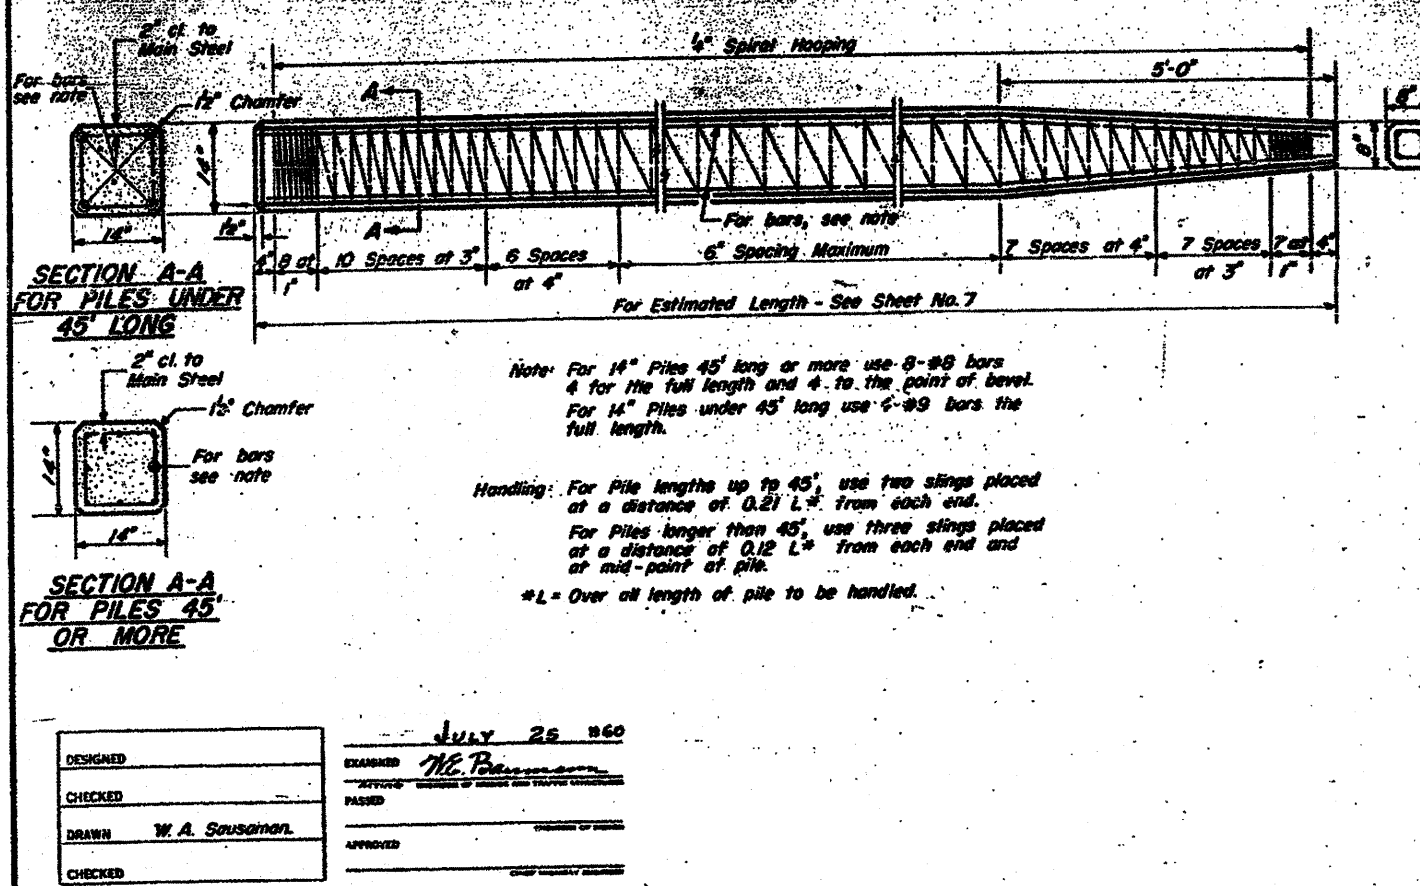
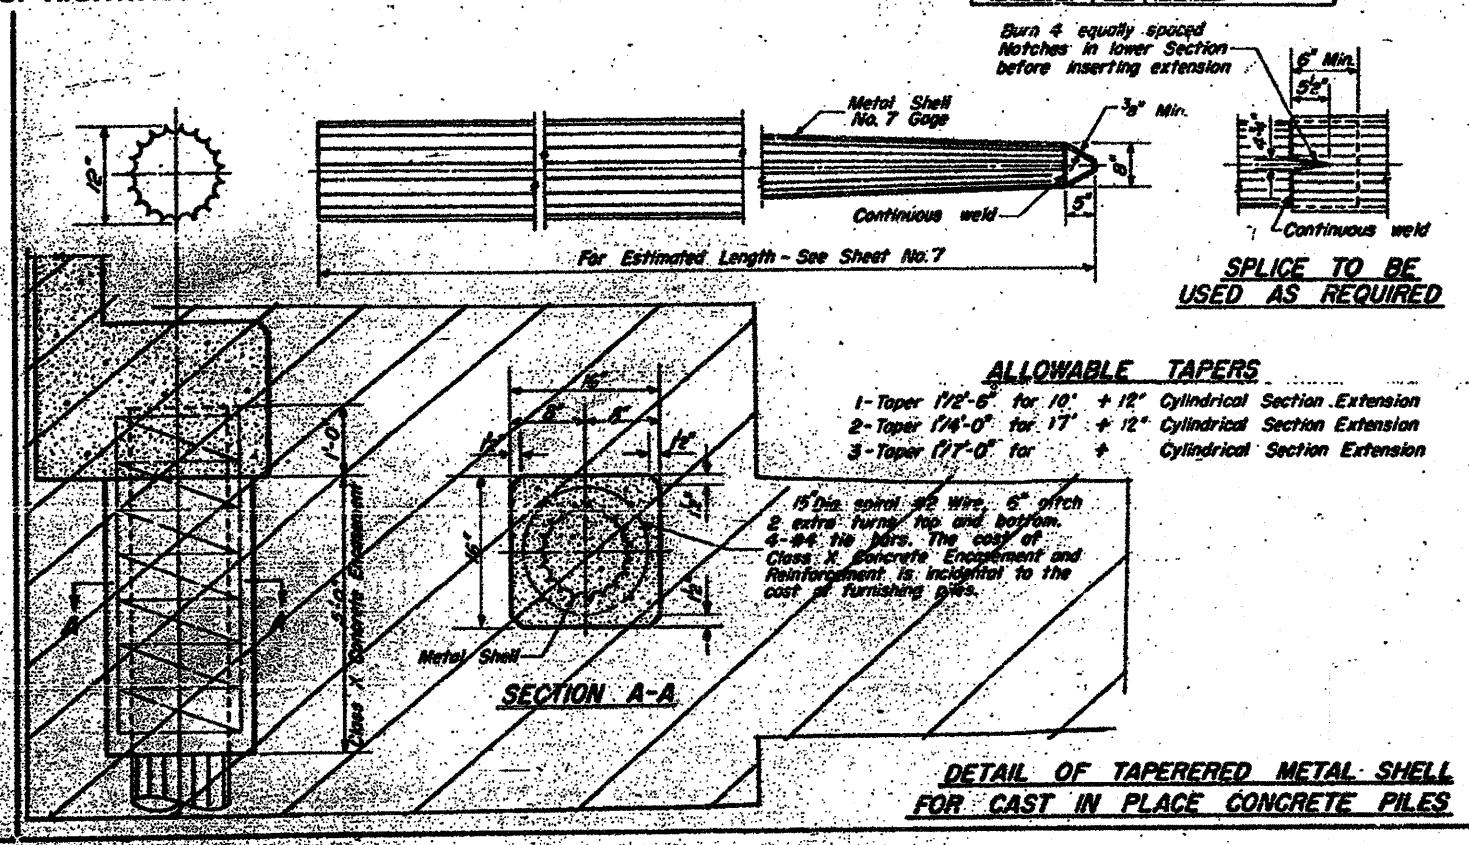


STATE OF ILLINOIS
DEPARTMENT OF PUBLIC WORKS & BUILDINGS
DIVISION OF HIGHWAYS

DATE	BY	CHKD	APPD	SHEET NO.
7/25/60	W.A. Sausman	W.A. Sausman		15
PROJECT				SHEETS
S&L Rte 71 - Sec 32, 2ND - 3				5th CLAIR COUNTY

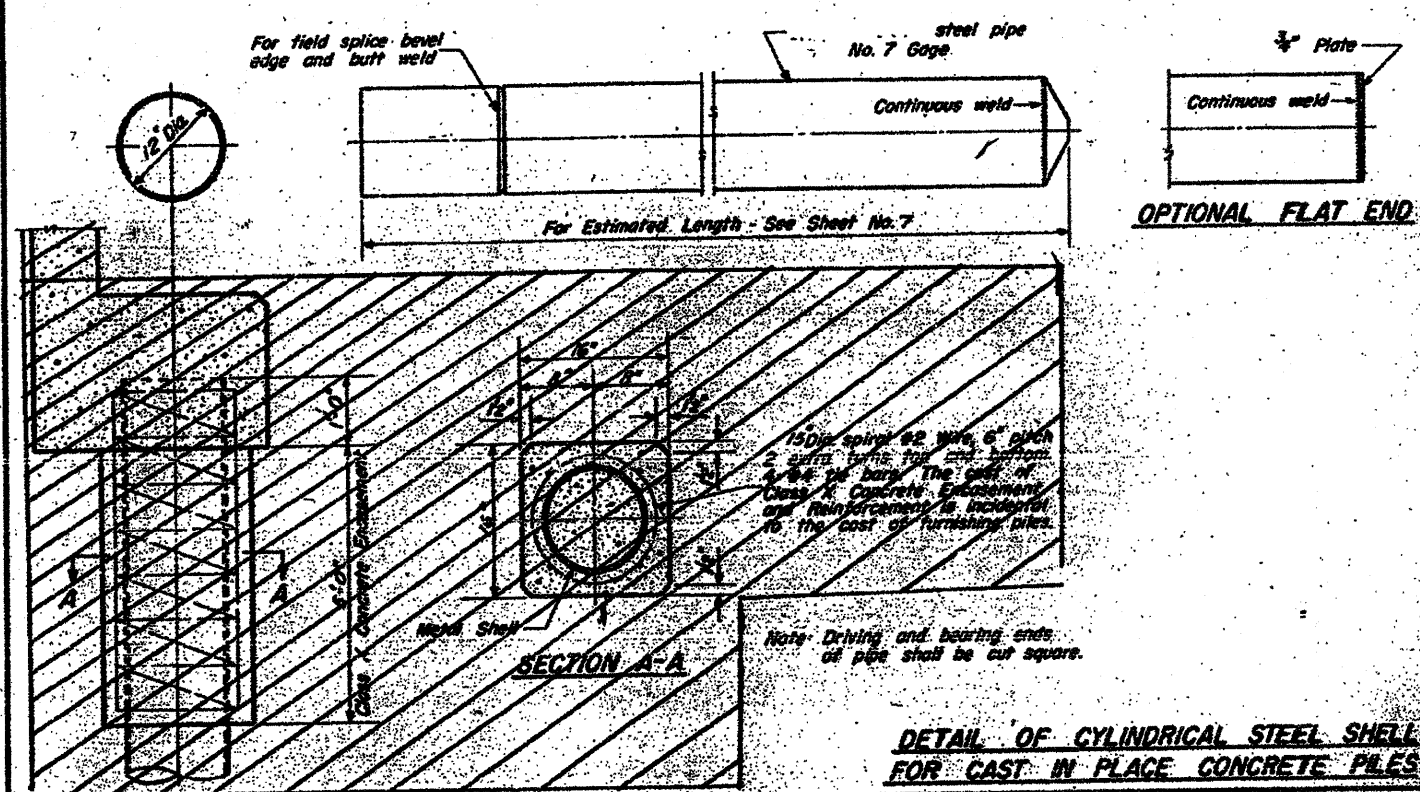

X-1 Re-drawn 9-24-59

FOR INFORMATION ONLY