


STATE OF ILLINOIS
DEPARTMENT OF TRANSPORTATION

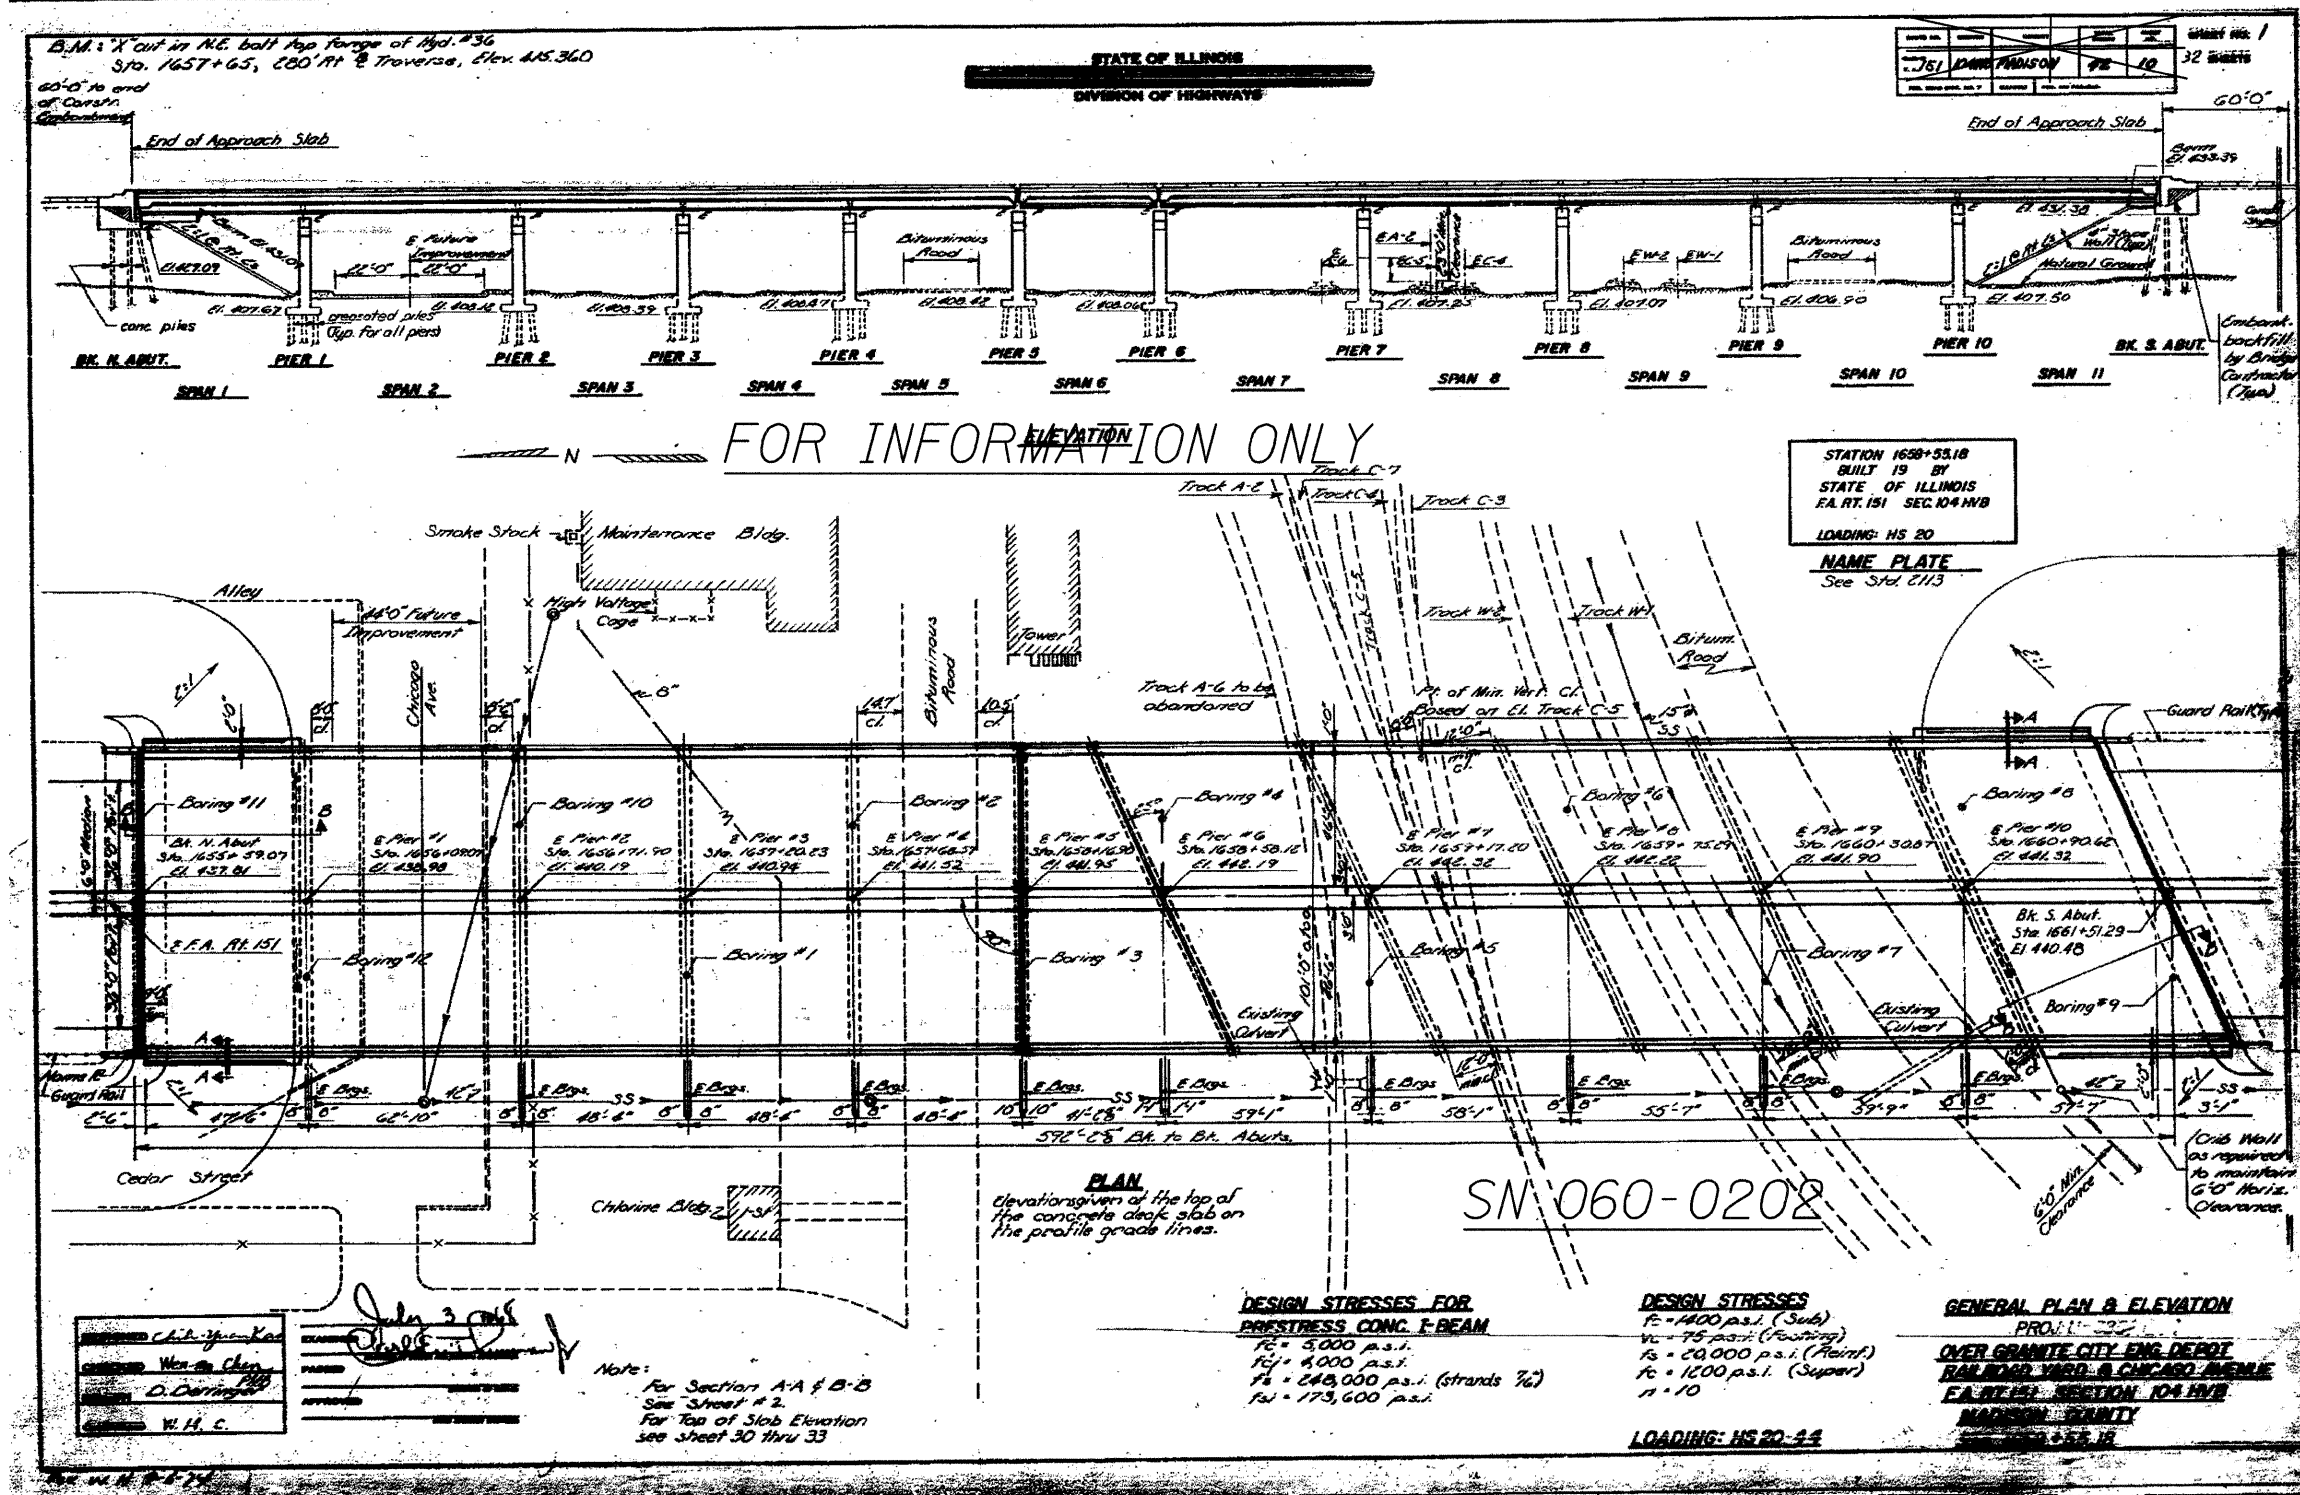

DESIGNED	AYV
CHECKED	JAU
DRAWN	AYV
CHECKED	JAU

EXAMINED	March 5, 2010
PASSED	ENGINEER OF STRUCTURAL SERVICES
	ENGINEER OF BRIDGES AND STRUCTURES

SHEET NO. 9	RTE.	SECTION	COUNTY	TOTAL SHEETS	SHEET NO.
OF 10 SHEETS	IL 3	D-8 Bridge Cleaning 2010-1	MADISON	12	11
FED. ROAD DIST. NO.			ILLINOIS FED. AID PROJECT		
CONTRACT NO. 76D45					