


CULVERT DETAIL

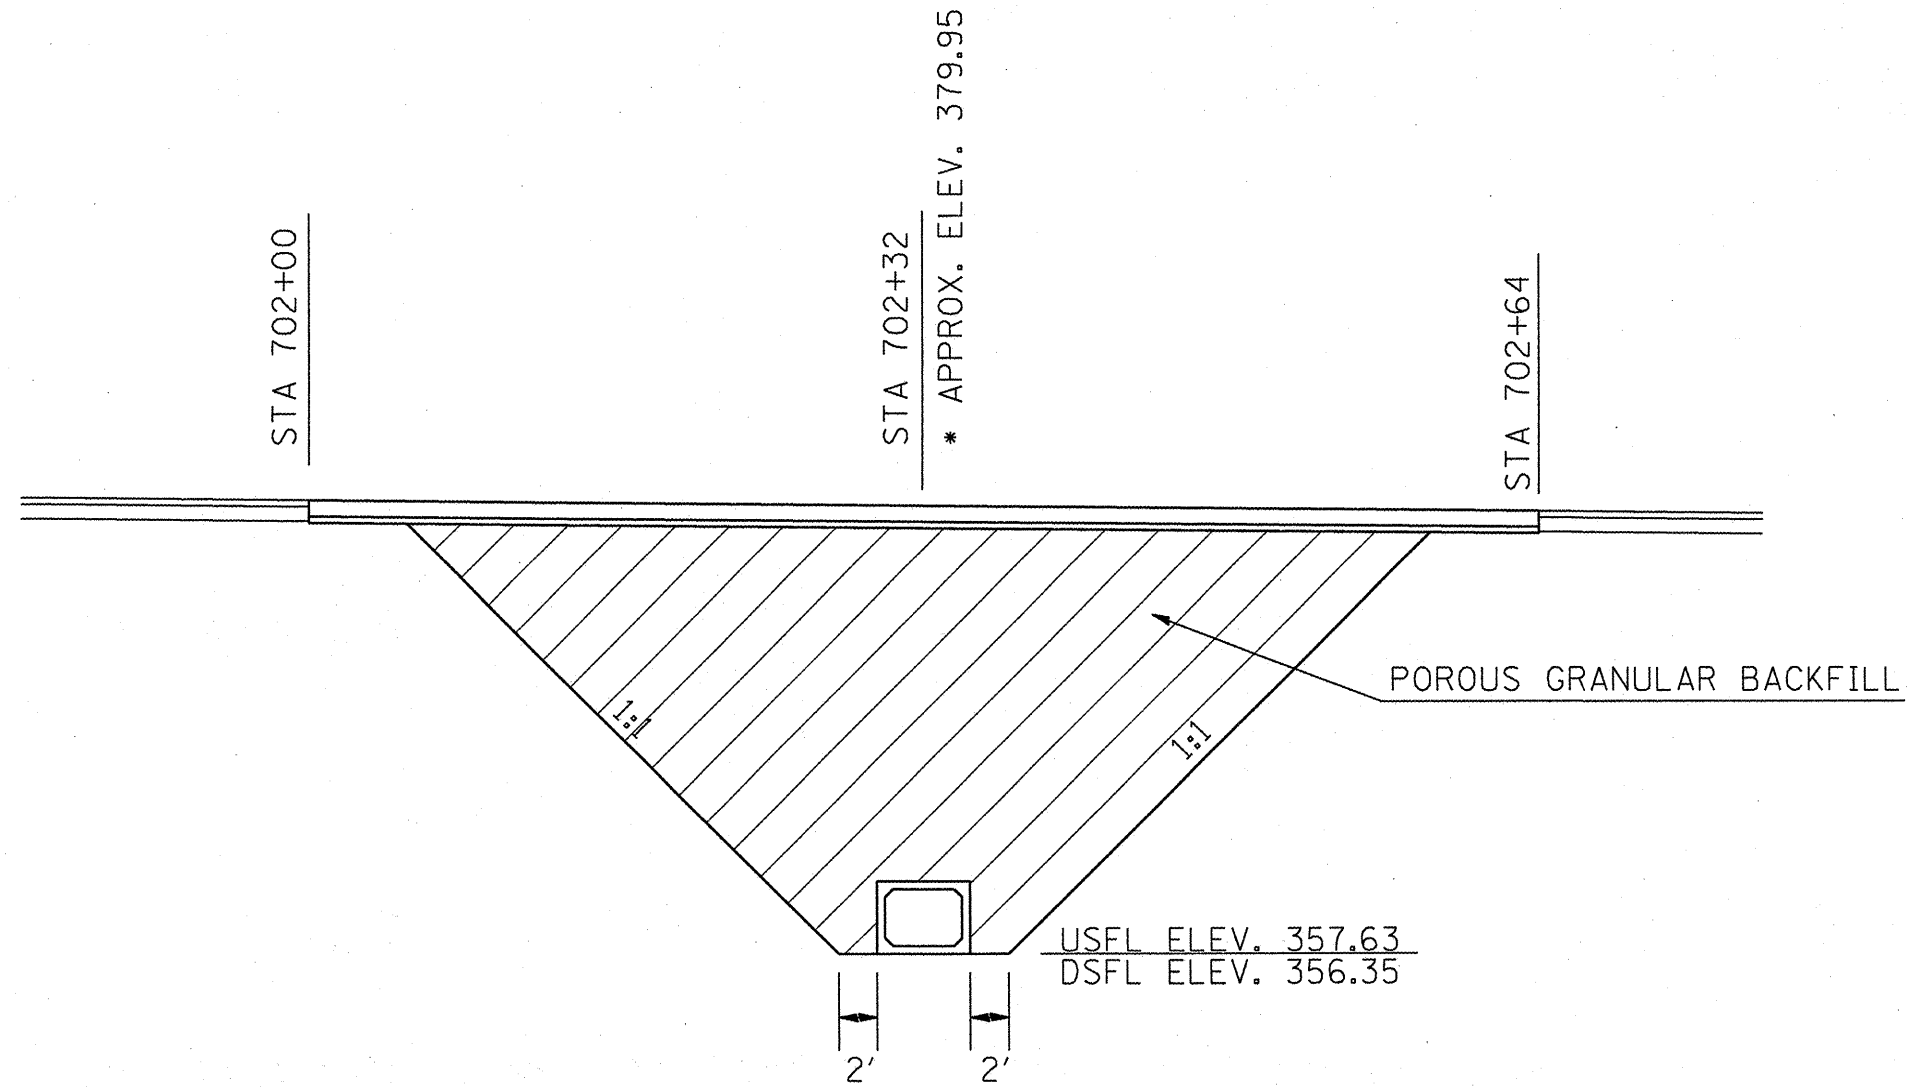

* MATCH EXISTING ELEVATIONS

FILE NAME =	USER NAME = krenzjc	DESIGNED -	REVISED -	STATE OF ILLINOIS DEPARTMENT OF TRANSPORTATION	CULVERT DETAIL			F.A.P. RTE.	SECTION	COUNTY	TOTAL SHEETS	SHEET NO.
et\pwork\PWIDOT\KRAZJC\d0155533\78158-shr-pln.dgn		DRAWN -	REVISED -					726	(1201)-1	PULASKI	14	9
PLOT SCALE = 100.0000' / IN.		CHECKED -	REVISED -		SCALE: SHEET NO. OF SHEETS STA. TO STA.			CONTRACT NO. 78158				
PLOT DATE = 12/8/2009		DATE -	REVISED -		ILLINOIS FED. AID PROJECT							