

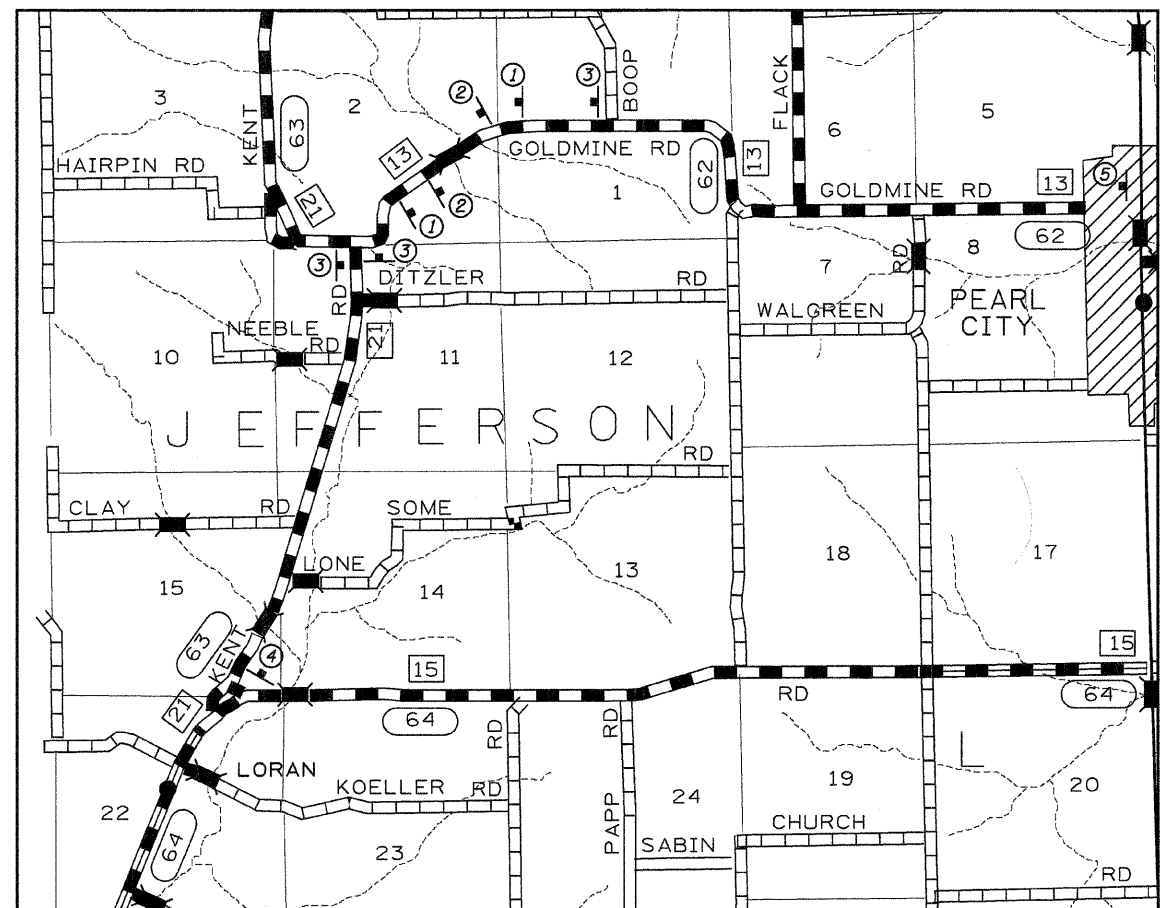
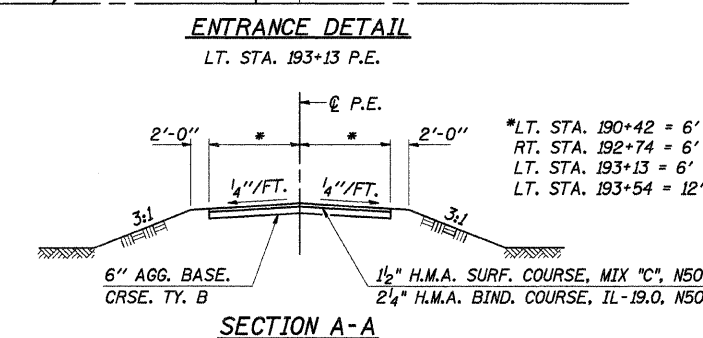
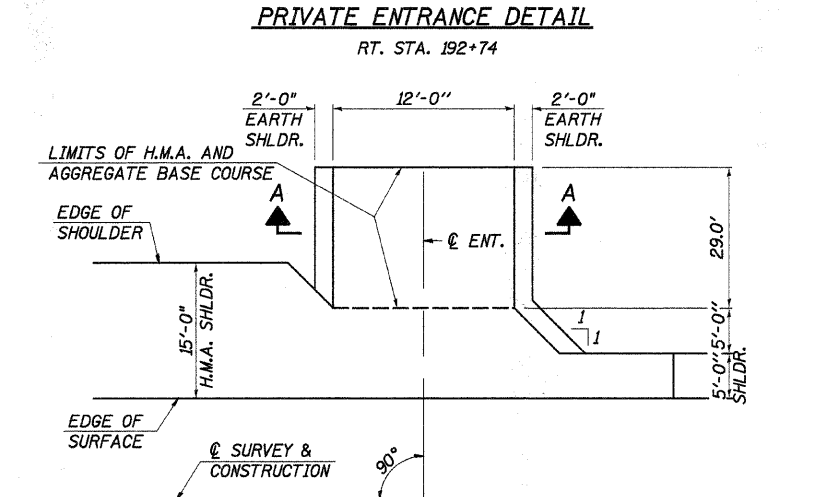
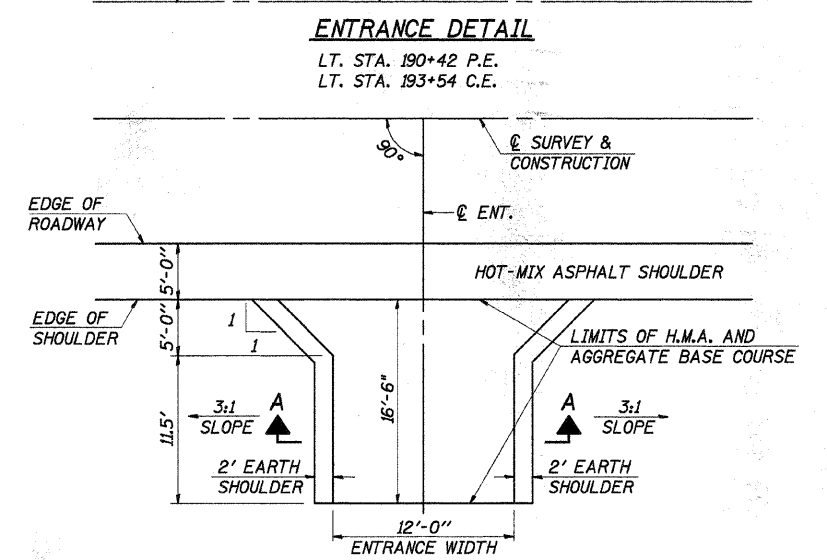


ROUTE NO.	SECTION	COUNTY	TOTAL SHEETS	SHEET NO.
F.A.S. 62	04-00164	STEPHENSON	15	3
C.H. 13	-00-BR			
ROAD DIST.	ILLINOIS	EAST PLUM RIVER		
CONTRACT NO. 85419				

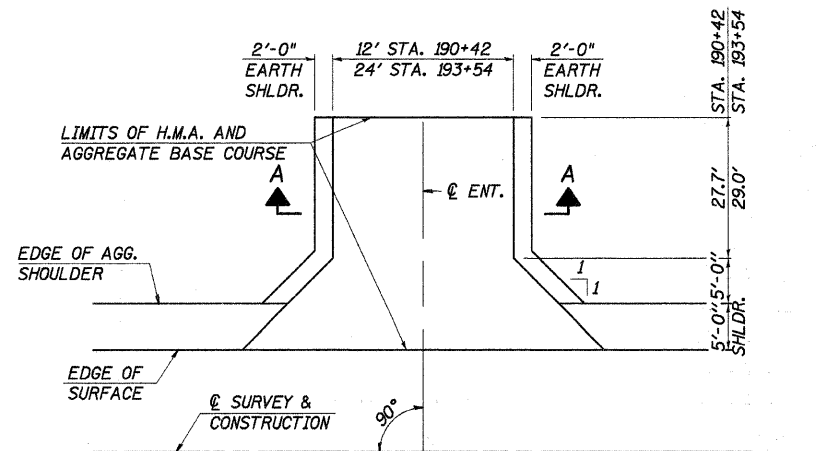

LOCATION MAP

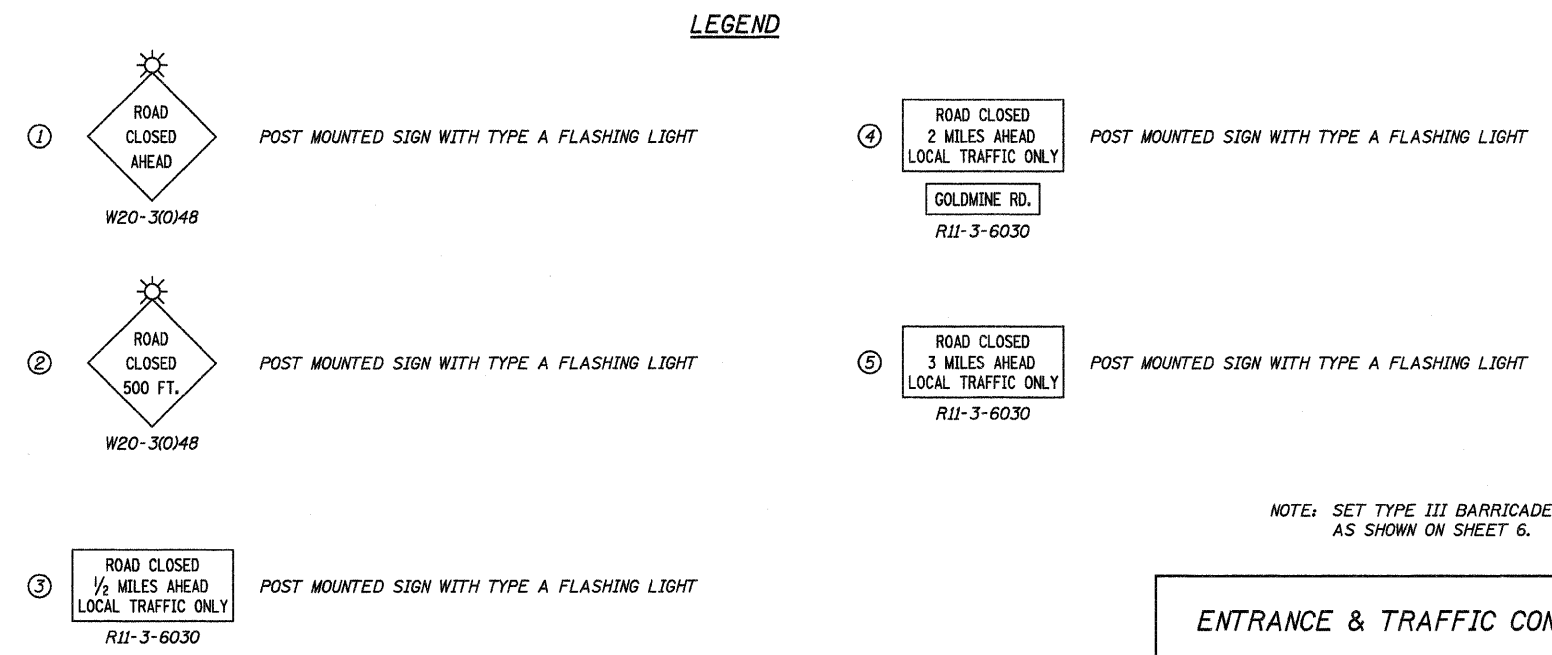

NOTE: SET TYPE III BARRICADES AS SHOWN ON SHEET 6.

ENTRANCE & TRAFFIC CONTROL DETAILS
 COUNTY HIGHWAY 13
 SECTION 04-00164-00-BR
 STEPHENSON COUNTY
 STA. 191+93

4440 ASH GROVE SPRINGFIELD, IL 62711 (217) 793-8600 www.fehr-graham.com	FEHR-GRAHAM & ASSOCIATES, LLC ENGINEERING AND SCIENCE CONSULTANTS MEMBER: A. E. P. ENGINEERS & ARCHITECTS, INC.	DRAWN: S.A.P. DATE: 05/16/07	CHECKED: G.J.C. DATE: 05/31/07	JOB NO.: 47188 FILE: 47188ENT.DGN DATE: 12/08/09
--	--	---------------------------------	-----------------------------------	--