




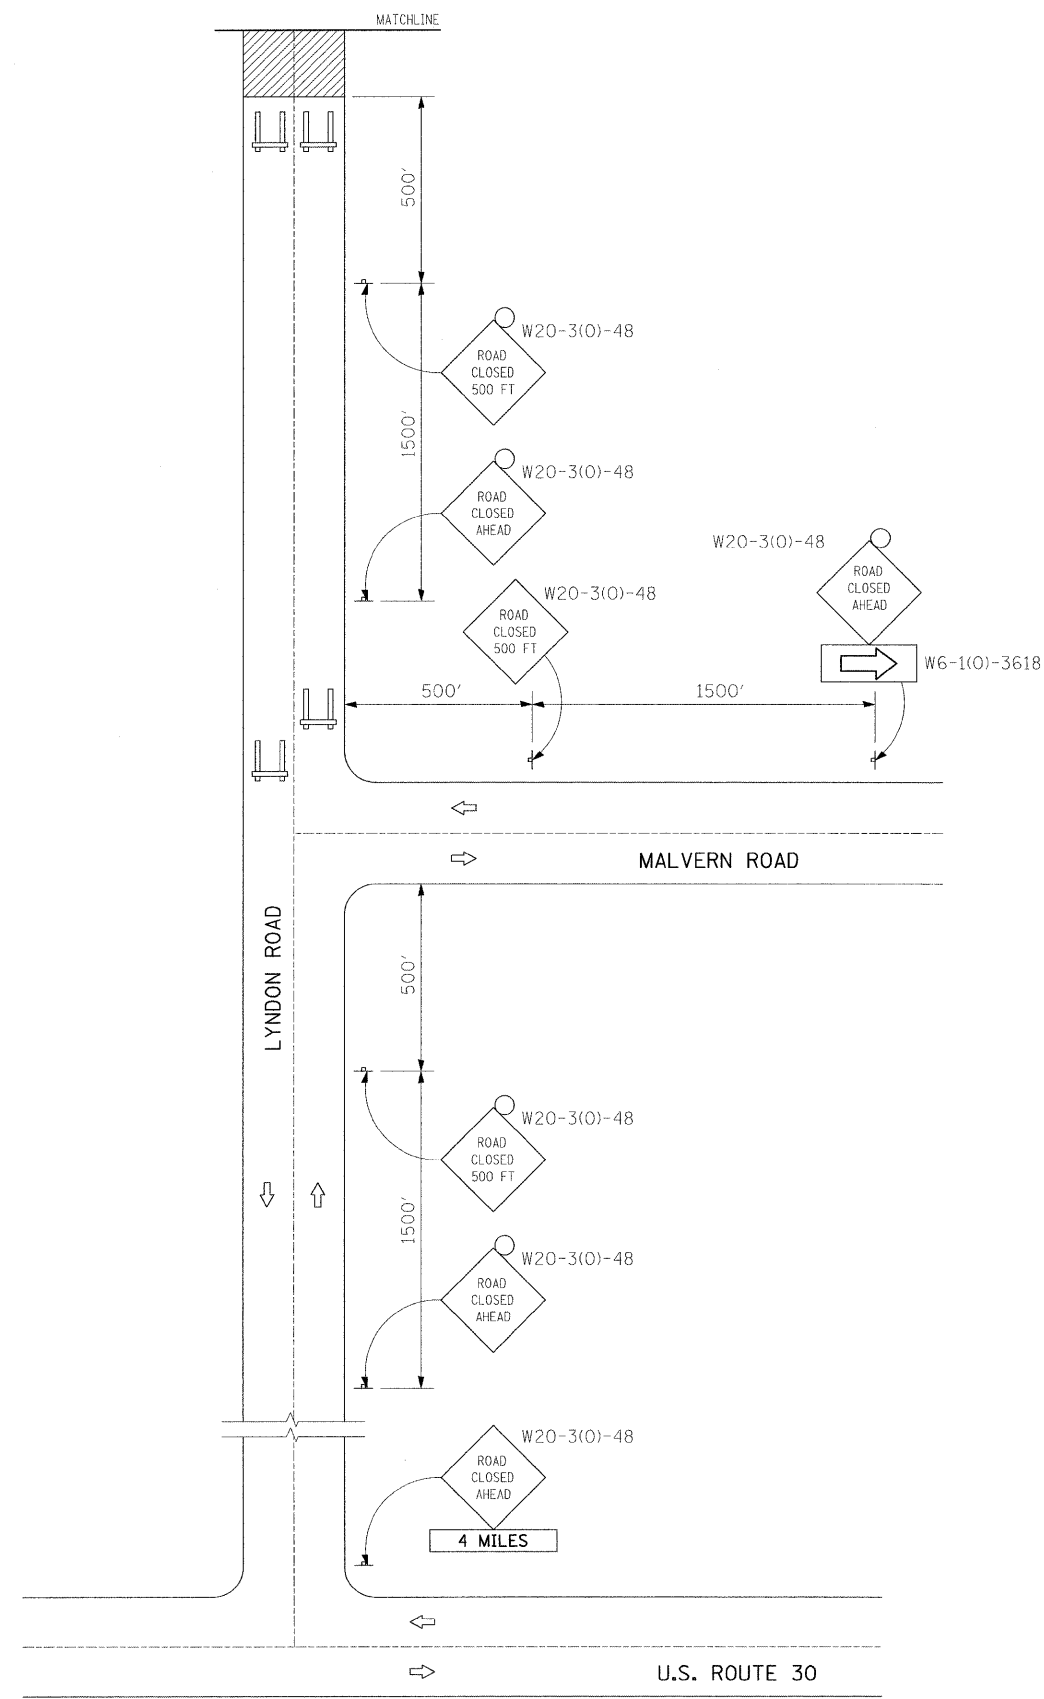

LAYOUT: MWH 04/22/09 11:55:05AM  
 DRAWN: MWH 12/11/09 09:00:00AM  
 REVIEWED: DPA 12/11/09 14:08:00PM  
 I:\08\2009\0156\4420\Drawn\Sheet\02-DET.dwg

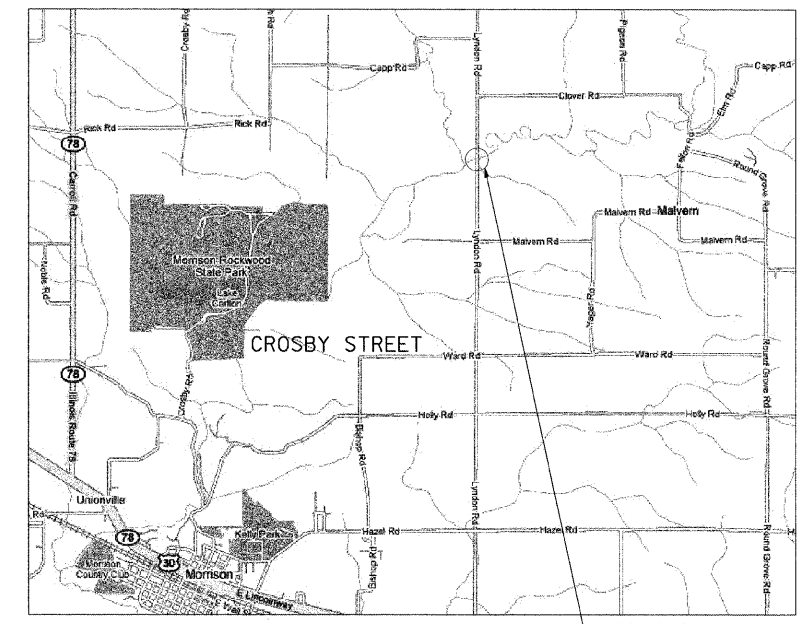

LYNDON ROAD PLAN

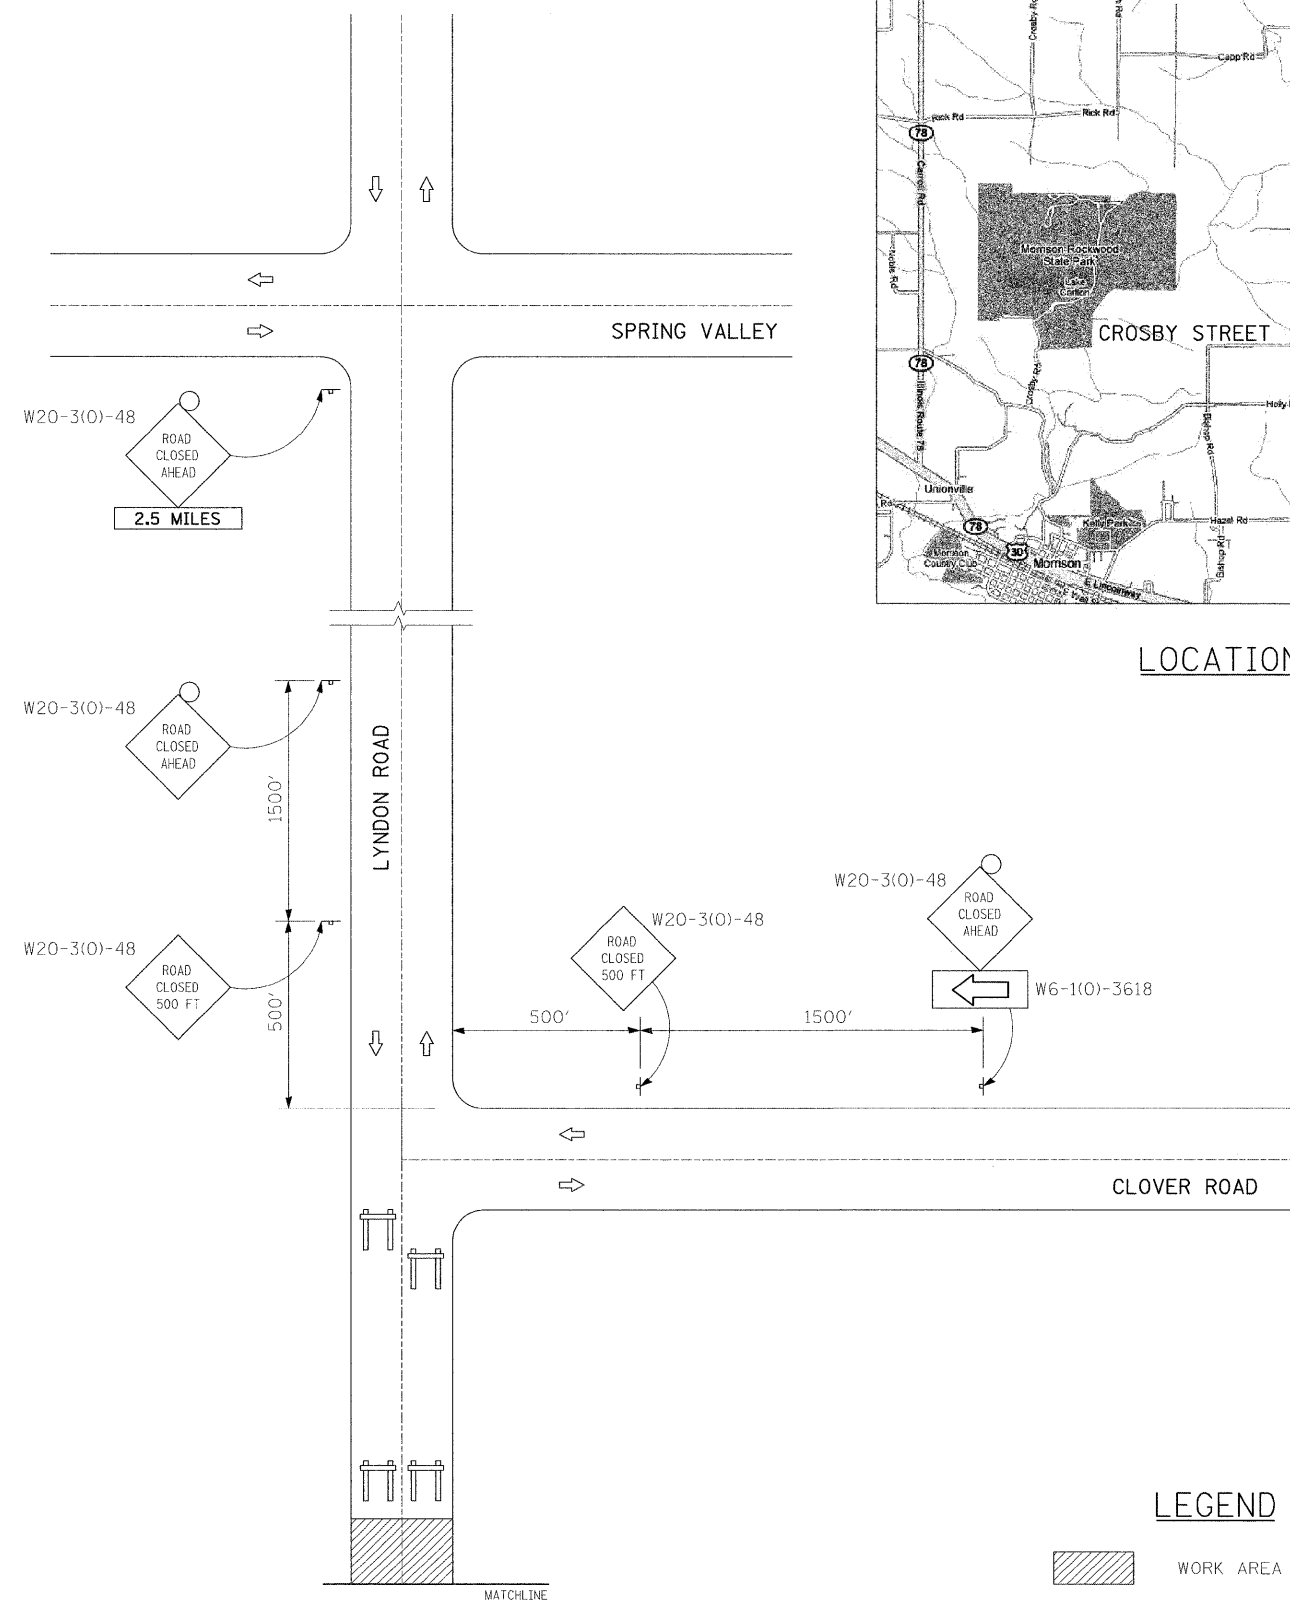

LOCATION MAP

**LEGEND**

- WORK AREA
- TYPE III BARRICADE WITH TYPE A FLASHERS
- SIGN WITH TYPE A FLASHER

N  
  
 N.T.S.

|                 |                |           |
|-----------------|----------------|-----------|
| USER NAME = MWH | DESIGNED - DPA | REVISED - |
| DRAWN - MWH     | CHECKED - DPA  | REVISED - |
| DATE - 12/11/09 | REVIEWED -     | REVISED - |

**STATE OF ILLINOIS  
 DEPARTMENT OF TRANSPORTATION**

**TRAFFIC CONTROL PLAN  
 LYNDON ROAD BRIDGE**

SCALE: AS SHOWN SHEET NO. OF 21 SHEETS STA. TO STA.

| F.A.S. RTE.                                   | SECTION         | COUNTY    | TOTAL SHEETS | SHEET NO. |
|---|-----------------|-----------|--------------|-----------|
| 76  | 09-000183-00-BR | WHITESIDE | 21           | 4         |
| CONTRACT NO. 85506                            |                 |           |              |           |
| FED. ROAD DIST. NO. ILLINOIS FED. AID PROJECT |                 |           |              |           |