


LAYOUT MWH 09/03/09  
DRAWN MWH 12/17/09  
REVIEWED DPA 12/17/09

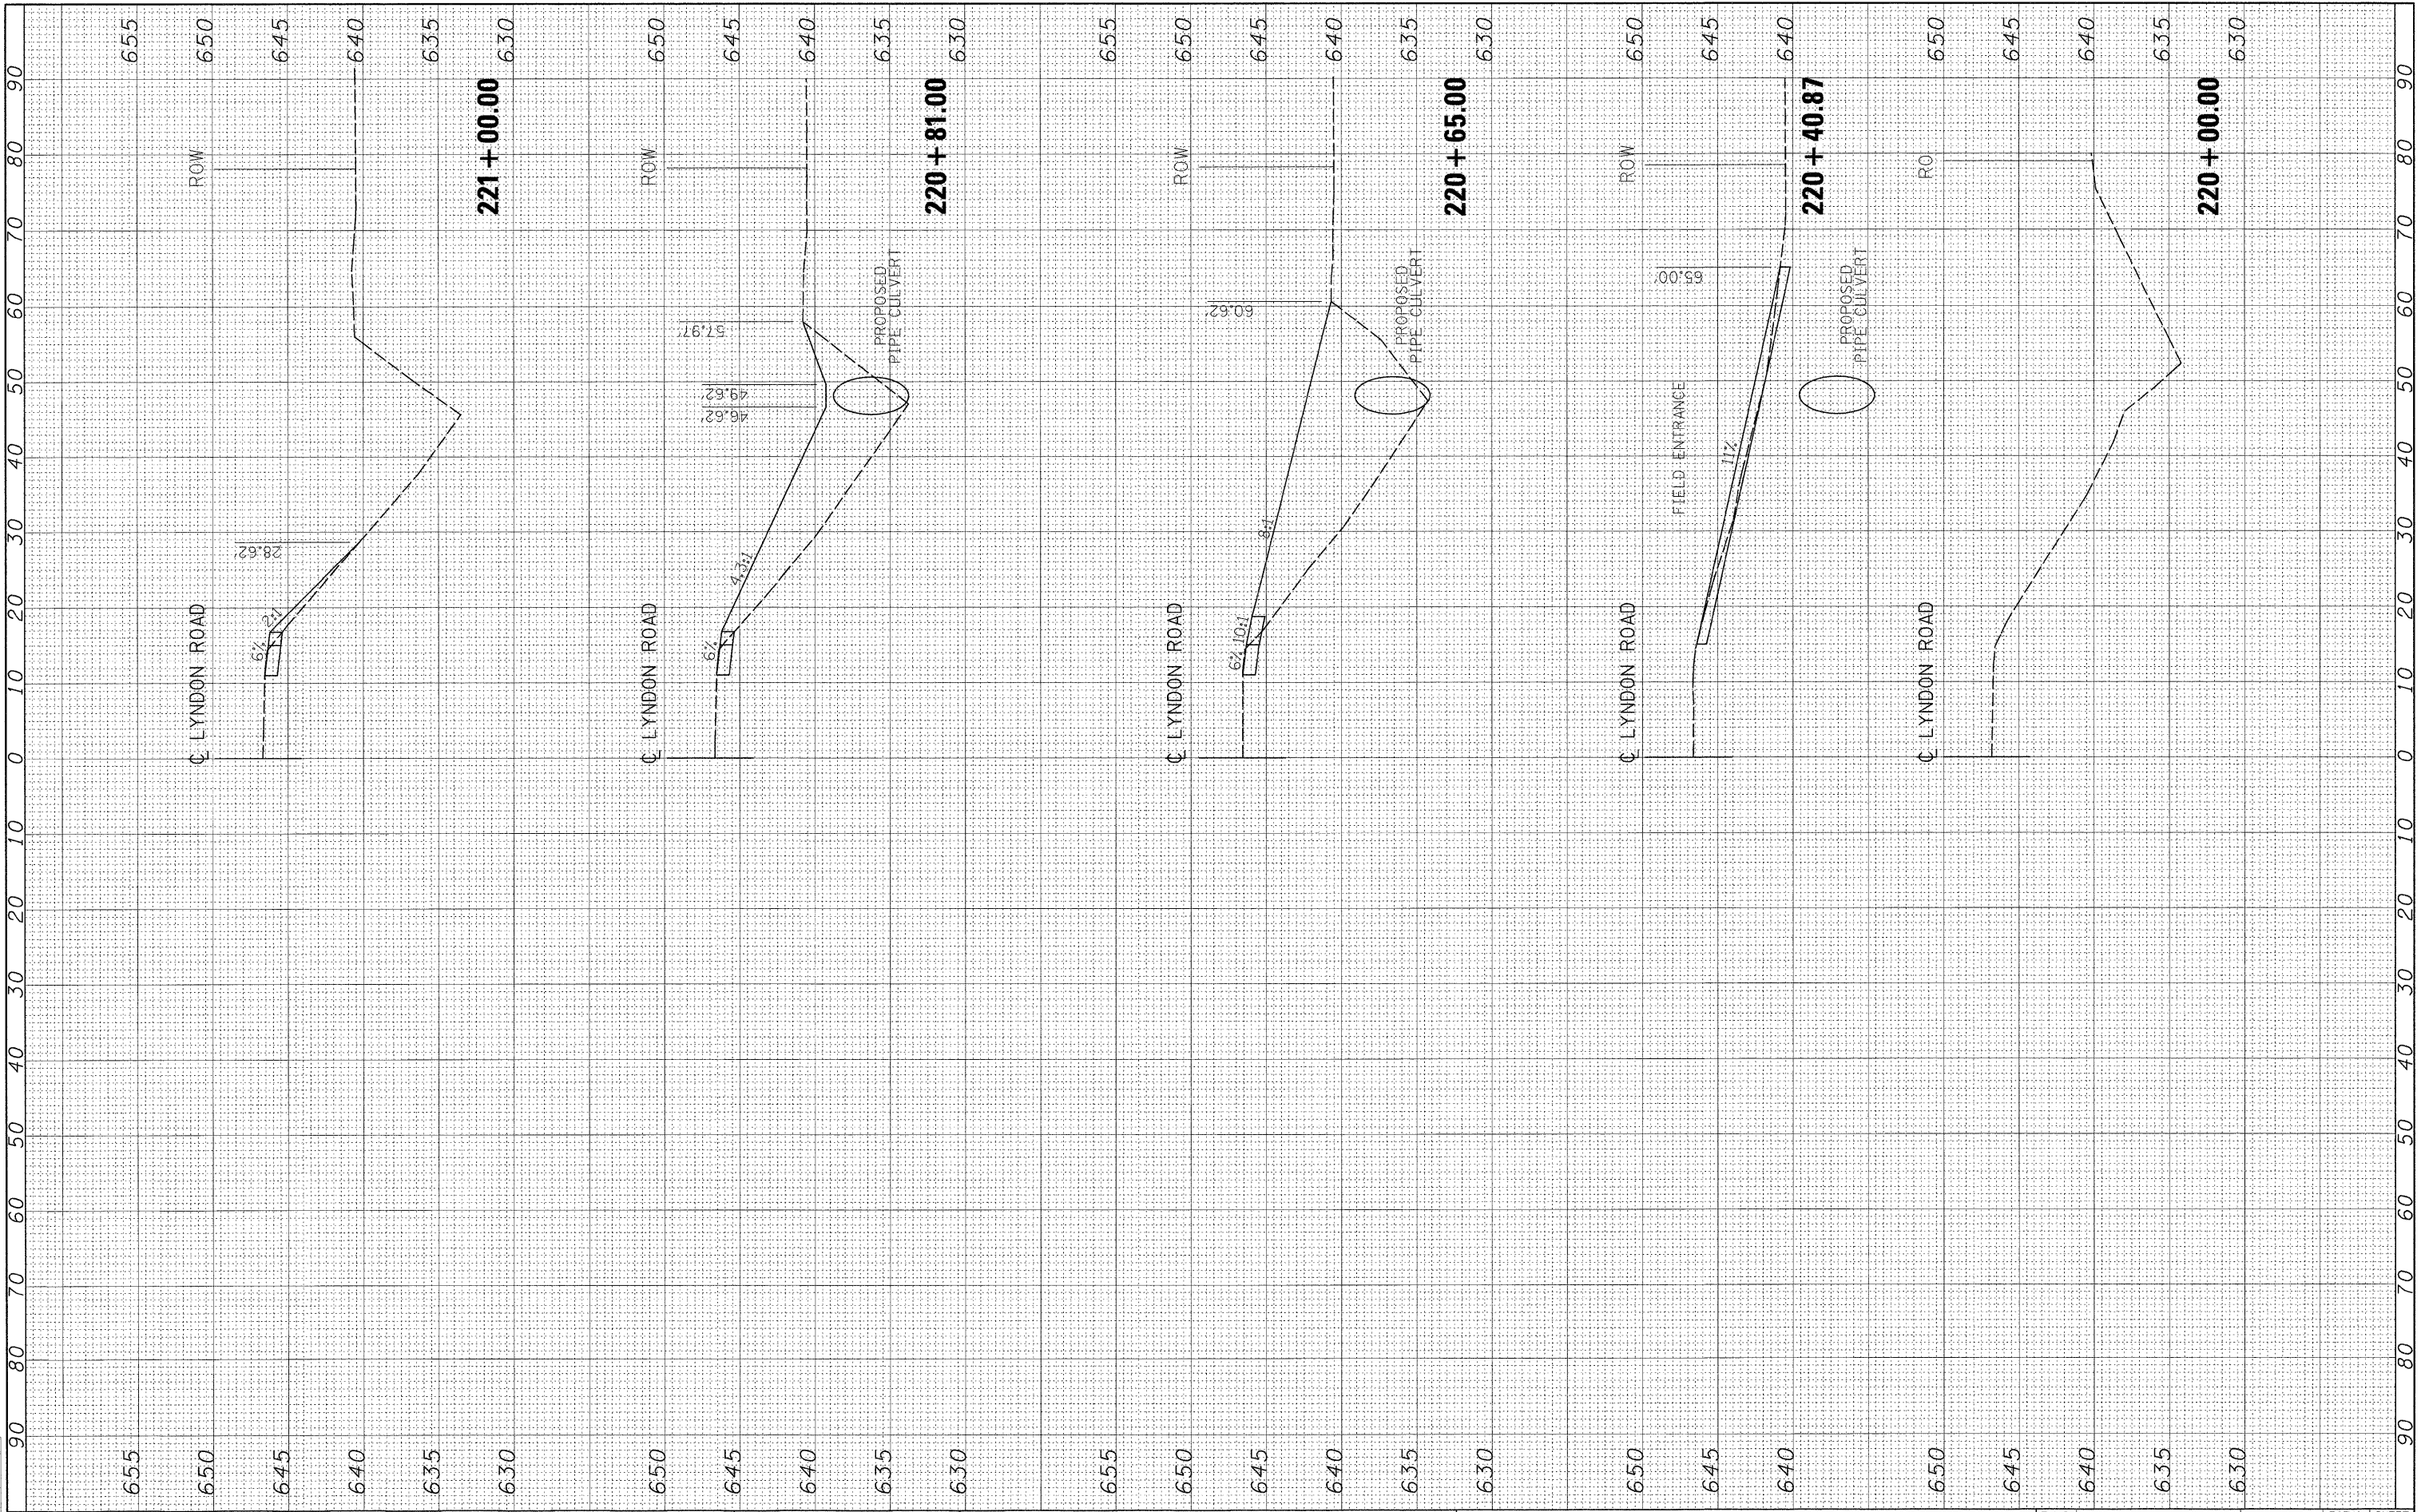

FILE NAME = I:\08\_jobs\08\_0156\CA00\Road\Sheet\C-301-LYNDON.dgn

USER NAME = MWH

DESIGNED - DPA  
DRAWN - MWH  
CHECKED - DPA  
DATE - 12/11/09

REVISED -  
REVISED -  
REVISED -  
REVISED -

**STATE OF ILLINOIS  
DEPARTMENT OF TRANSPORTATION**

**LYNDON ROAD BRIDGE  
CROSS SECTIONS**

SCALE: AS SHOWN SHEET NO. OF 21 SHEETS STA. 220+00.00 TO STA. 221+00.00

F.A.S. RTE.	SECTION	COUNTY	TOTAL SHEETS	SHEET NO.
76	06-000183-00-BR	WHITESIDE	21	19
FED. ROAD DIST. NO.		ILLINOIS FED. AID PROJECT		
		CONTRACT NO. 85506		