


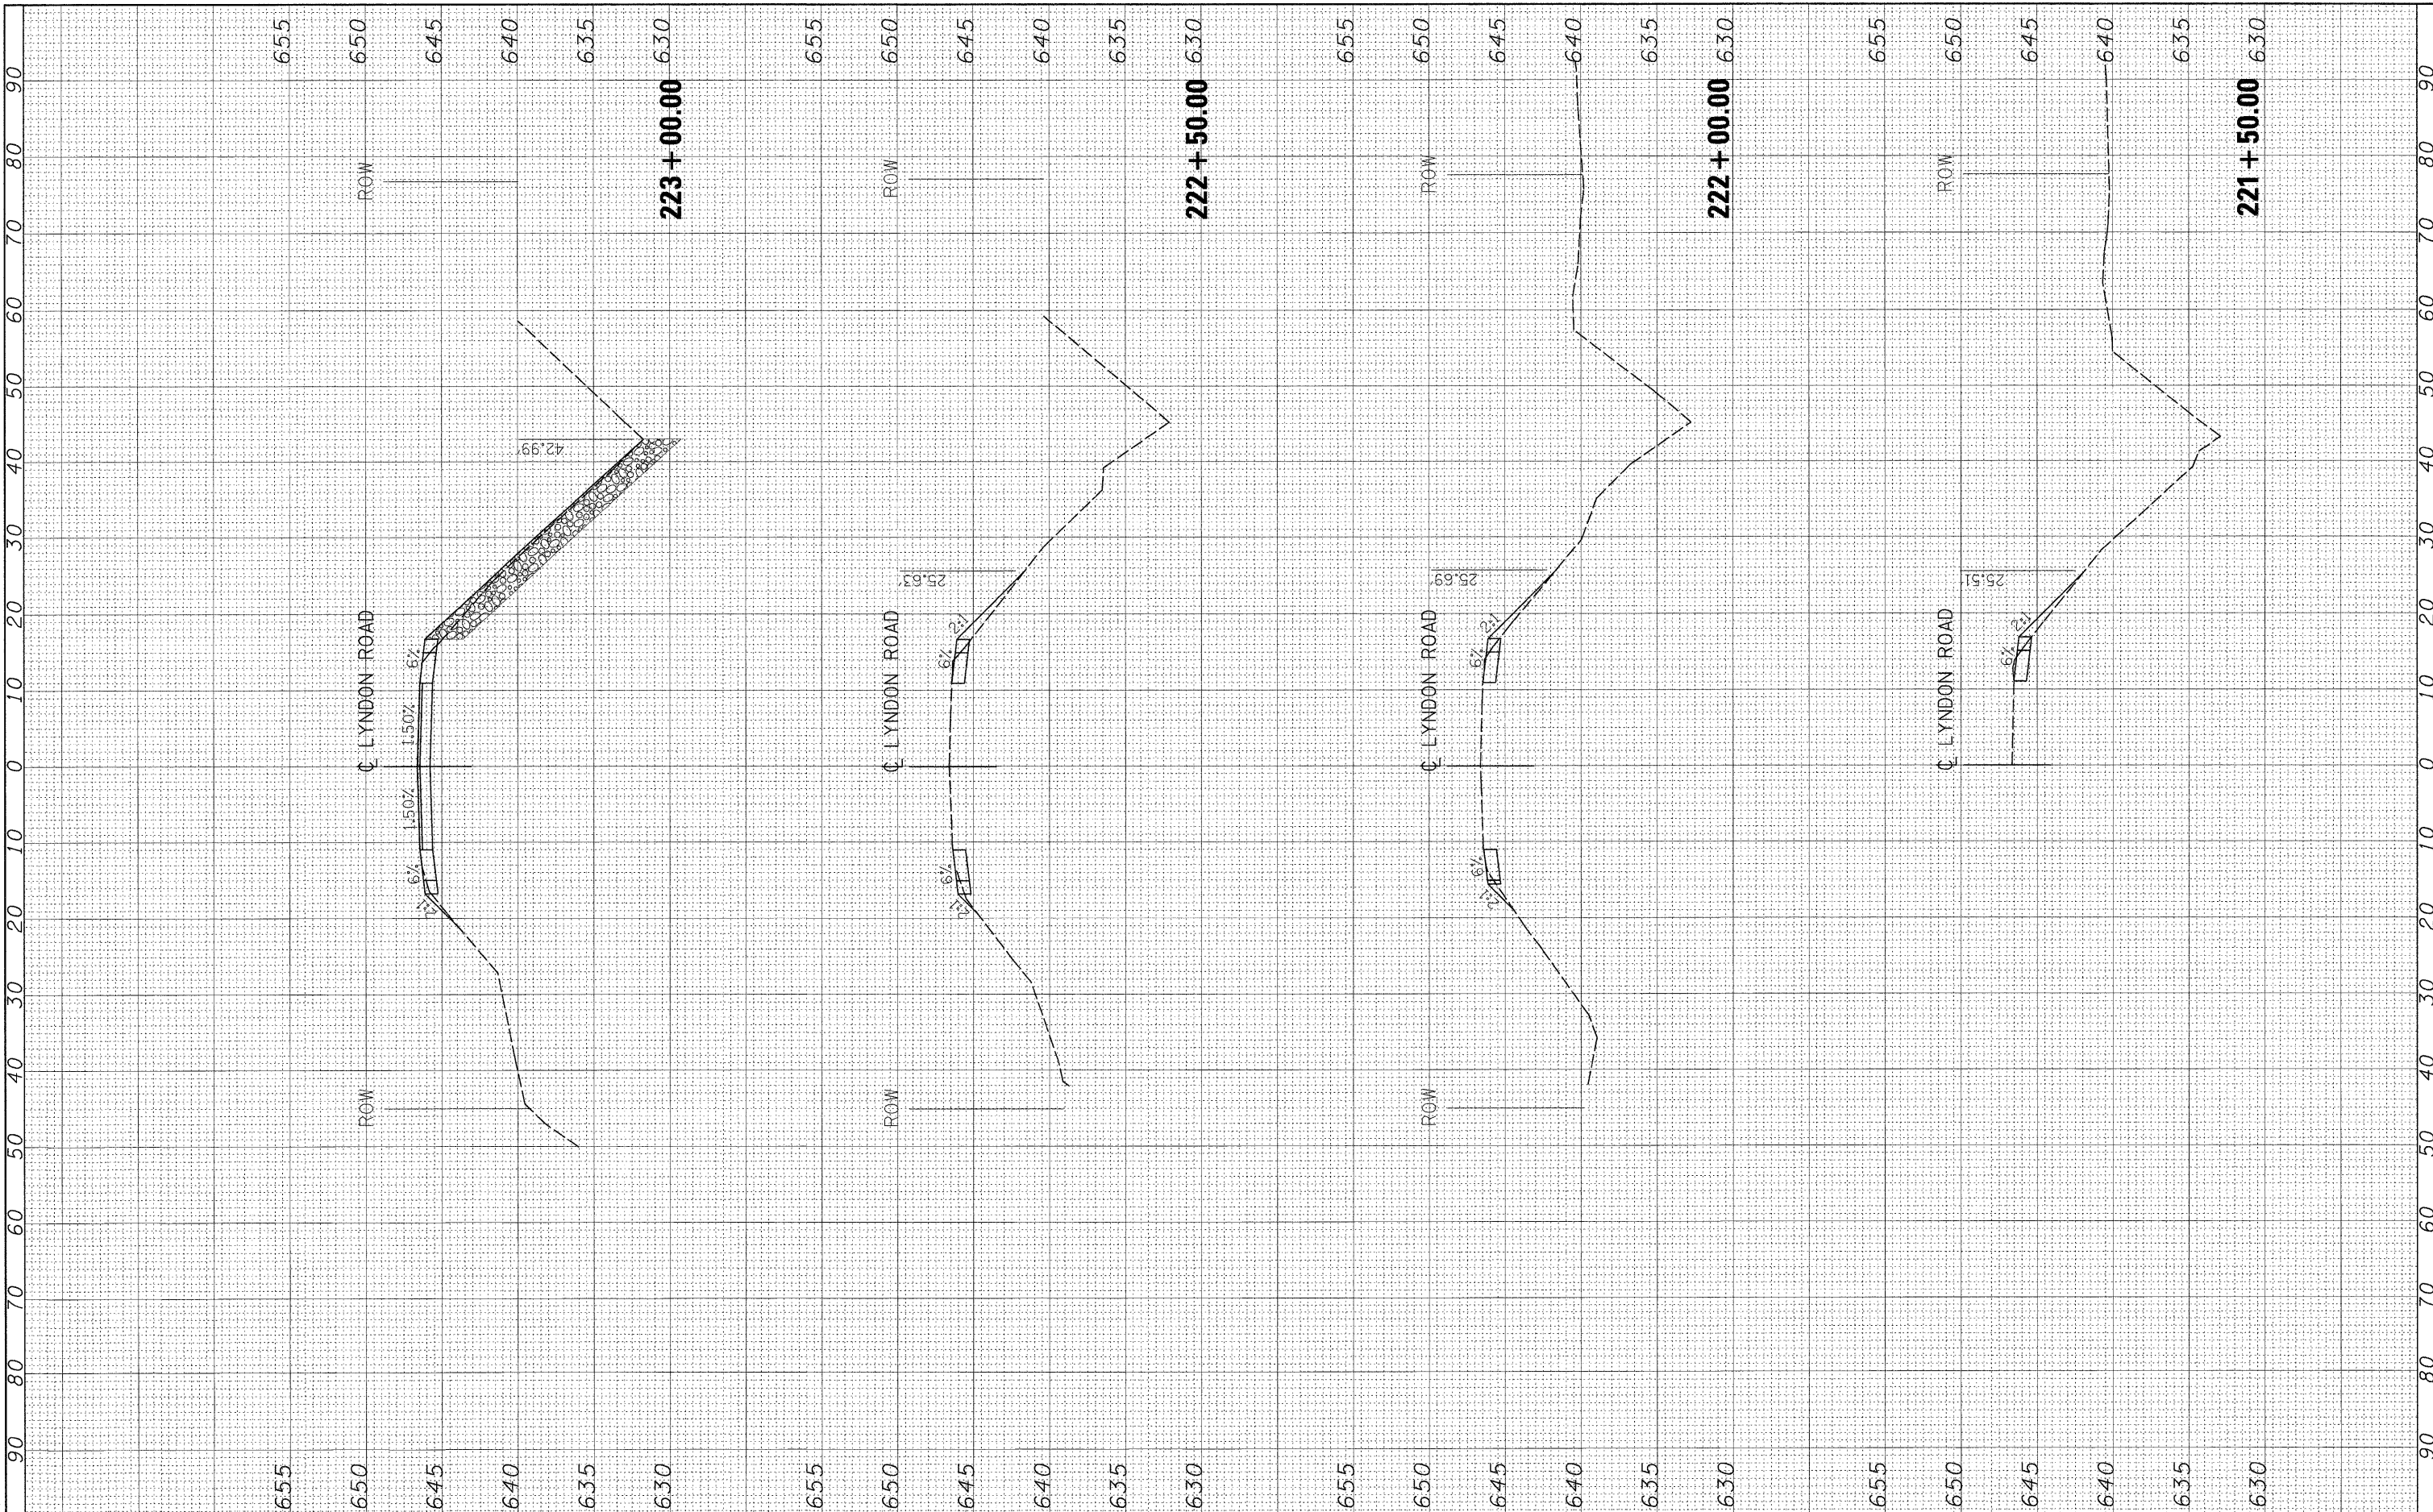

LAYOUT: MWH 09/03/09
 DRAWN: MWH 12/11/09
 REVIEWED: DPA 12/11/09



FILE NAME = I:\08\jobs\281\2156\CADD\Road\Sheets\C-381-LYNDON.dgn

USER NAME = MWH
 DESIGNED - DPA
 DRAWN - MWH
 CHECKED - DPA
 PLOT DATE = 12/11/09

REVISED -
 REVISED -
 REVISED -
 REVISED -

**STATE OF ILLINOIS
 DEPARTMENT OF TRANSPORTATION**

**LYNDON ROAD BRIDGE
 CROSS SECTIONS**
 SCALE: AS SHOWN SHEET NO. OF SHEETS STA. 221+50.00 TO STA. 223+00.00

F.A.S. RTE.	SECTION	COUNTY	TOTAL SHEETS	SHEET NO.
76	06-000183-00-BR	WHITESIDE	21	20
FED. ROAD DIST. NO. ILLINOIS FED. AID PROJECT			CONTRACT NO. 85506	