


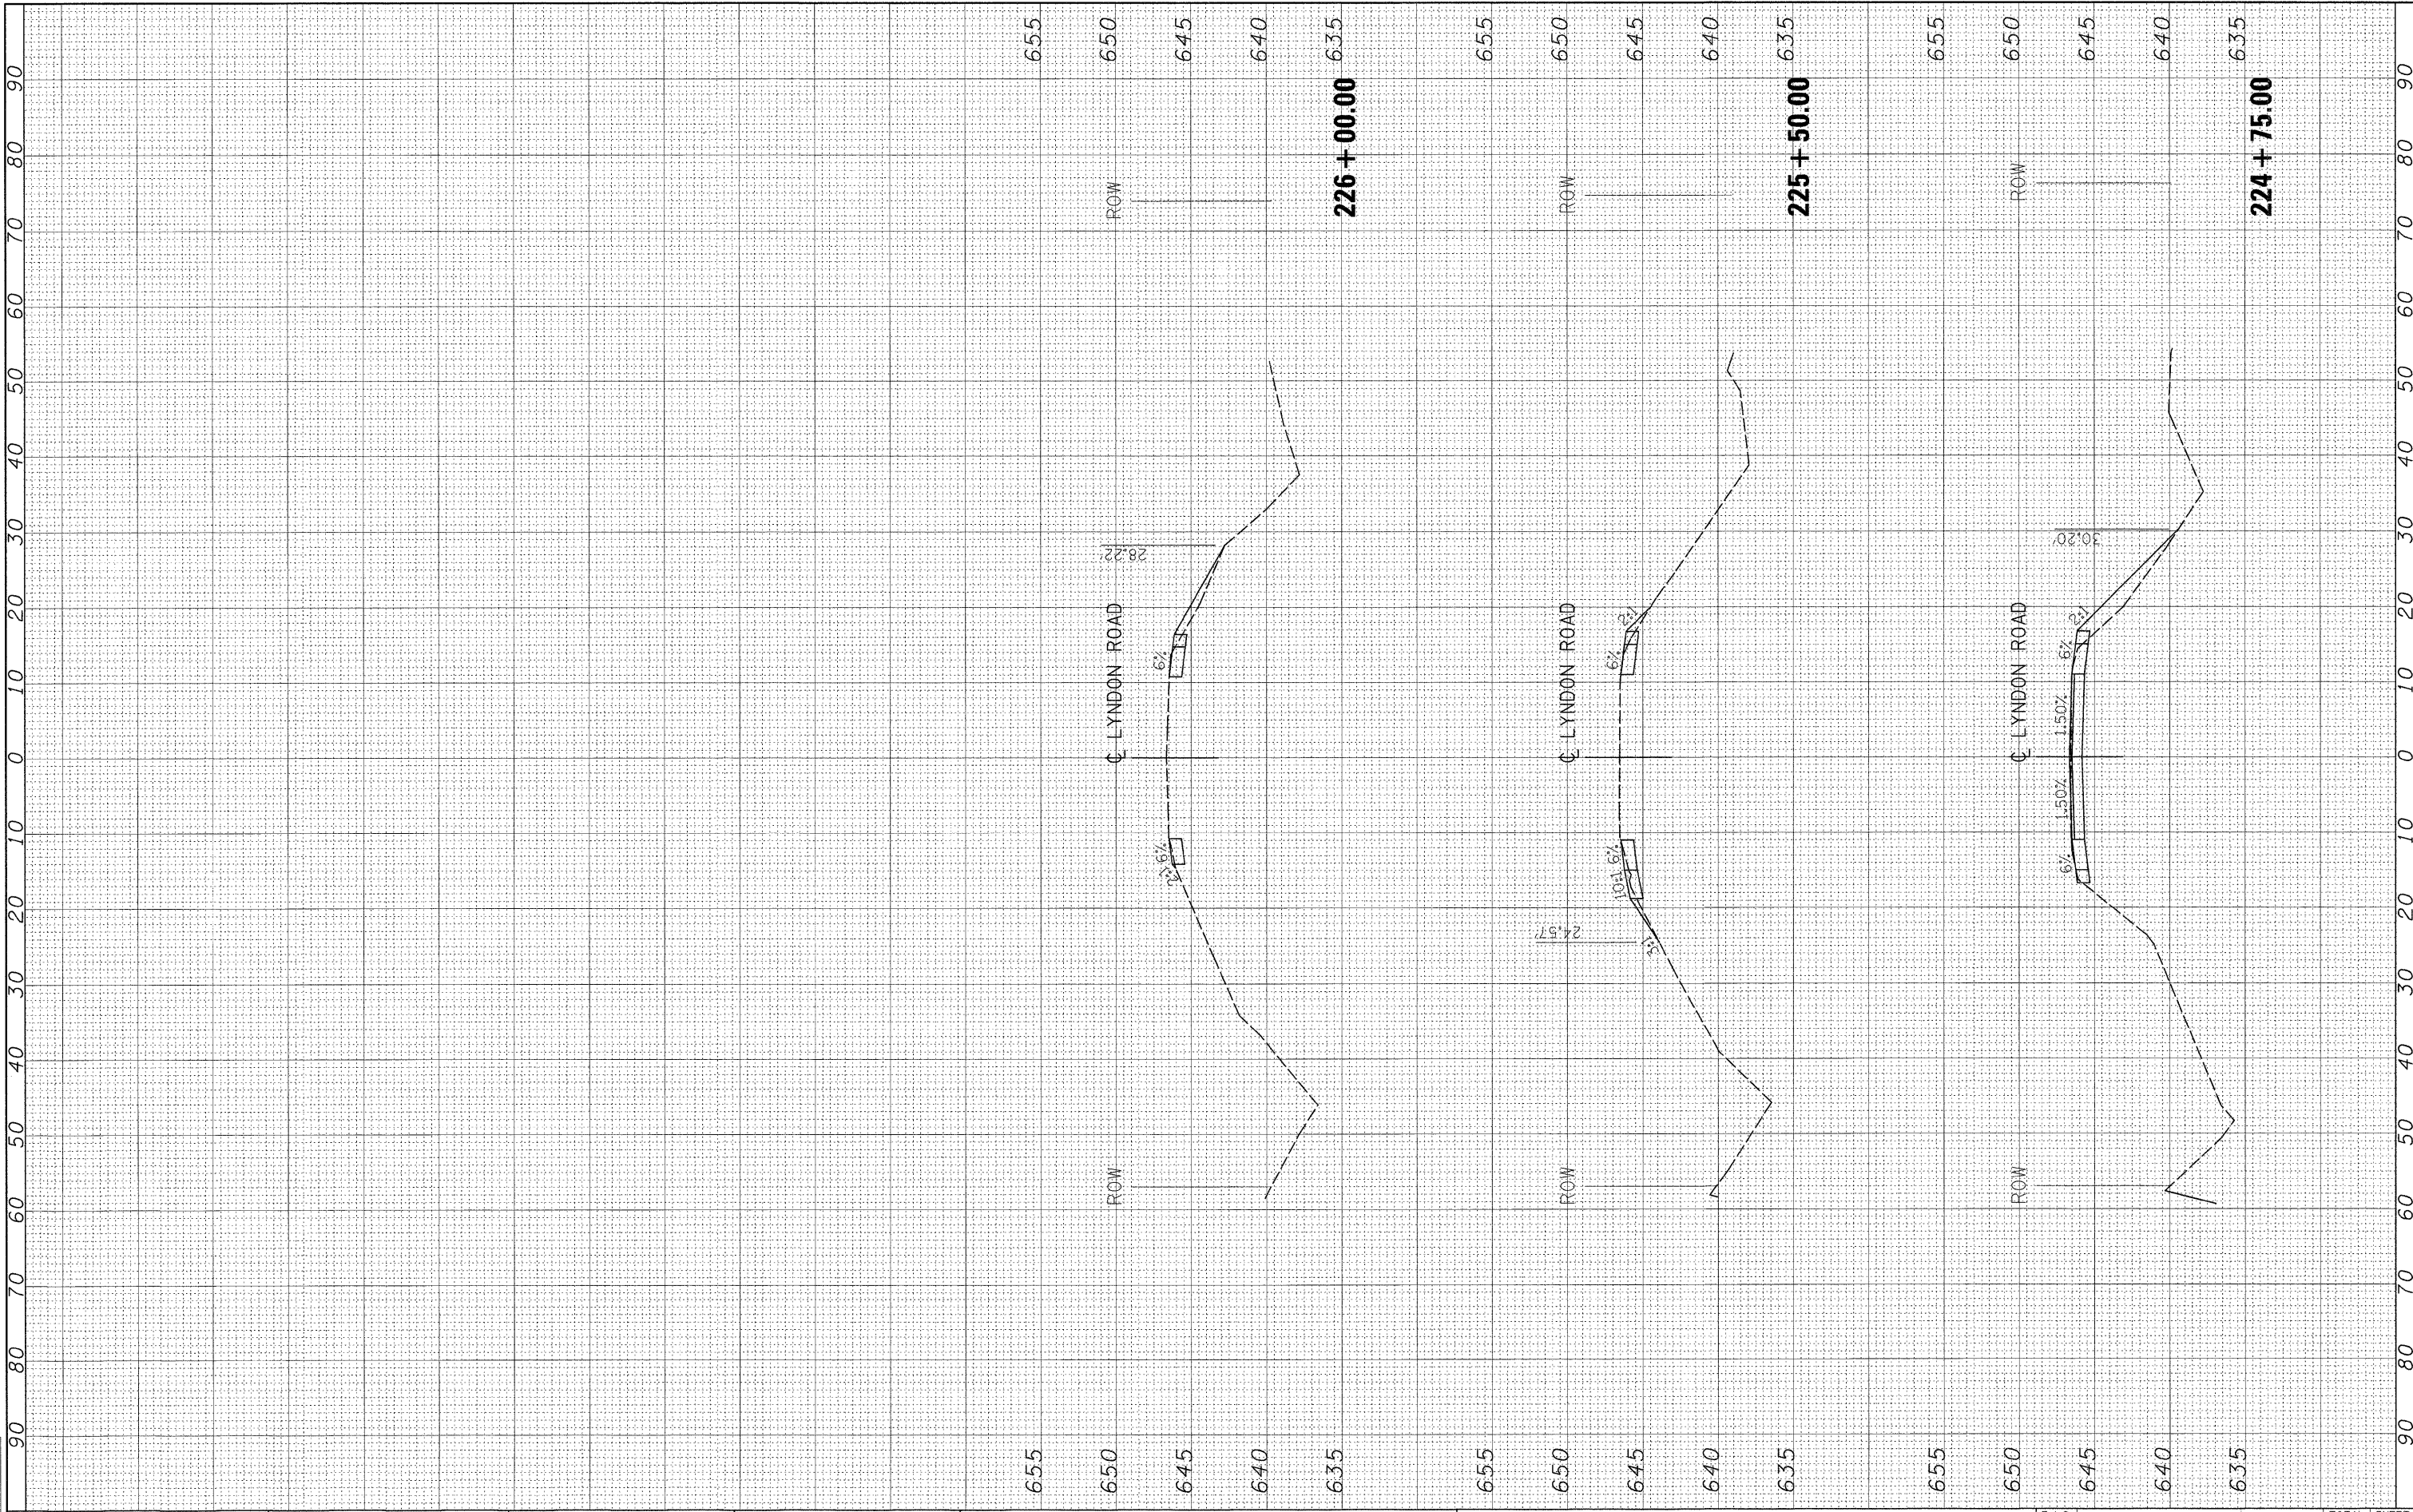

LAYOUT	MWH	09/03/09
DRAWN	MWH	12/17/09
REVIEWED	DPA	12/17/09



FILE NAME = J:\08_jobs\0810156\CADD\Road\Sheet\C-301-LYNDON.dgn

USER NAME = MWH

DESIGNED - DPA

REVISED -

DRAWN - MWH

REVISED -

PLOT SCALE = AS SHOWN

CHECKED - DPA

REVISED -

PLOT DATE = 12/10/2009

DATE - 12/11/09

REVISED -

STATE OF ILLINOIS
DEPARTMENT OF TRANSPORTATION

LYNDON ROAD BRIDGE
CROSS SECTIONS

SCALE: AS SHOWN SHEET NO. OF SHEETS STA. 224+75.00 TO STA. 226+00.00

F.A.S. RTE.	SECTION	COUNTY	TOTAL SHEETS	SHEET NO.
76	06-000183-00-BR	WHITESIDE	21	21
CONTRACT NO. 85506				

FED. ROAD DIST. NO. ILLINOIS FED. AID PROJECT