


ROUTE NO. FAU 6679	SECTION 09-00066-01-SW	COUNTY PEORIA	TOTAL SHEETS 24	SHEET NO. 17
FEDERAL ROAD DIST. NO. 5.00	ILLINOIS	CONTRACT NO. 8963	20.00	

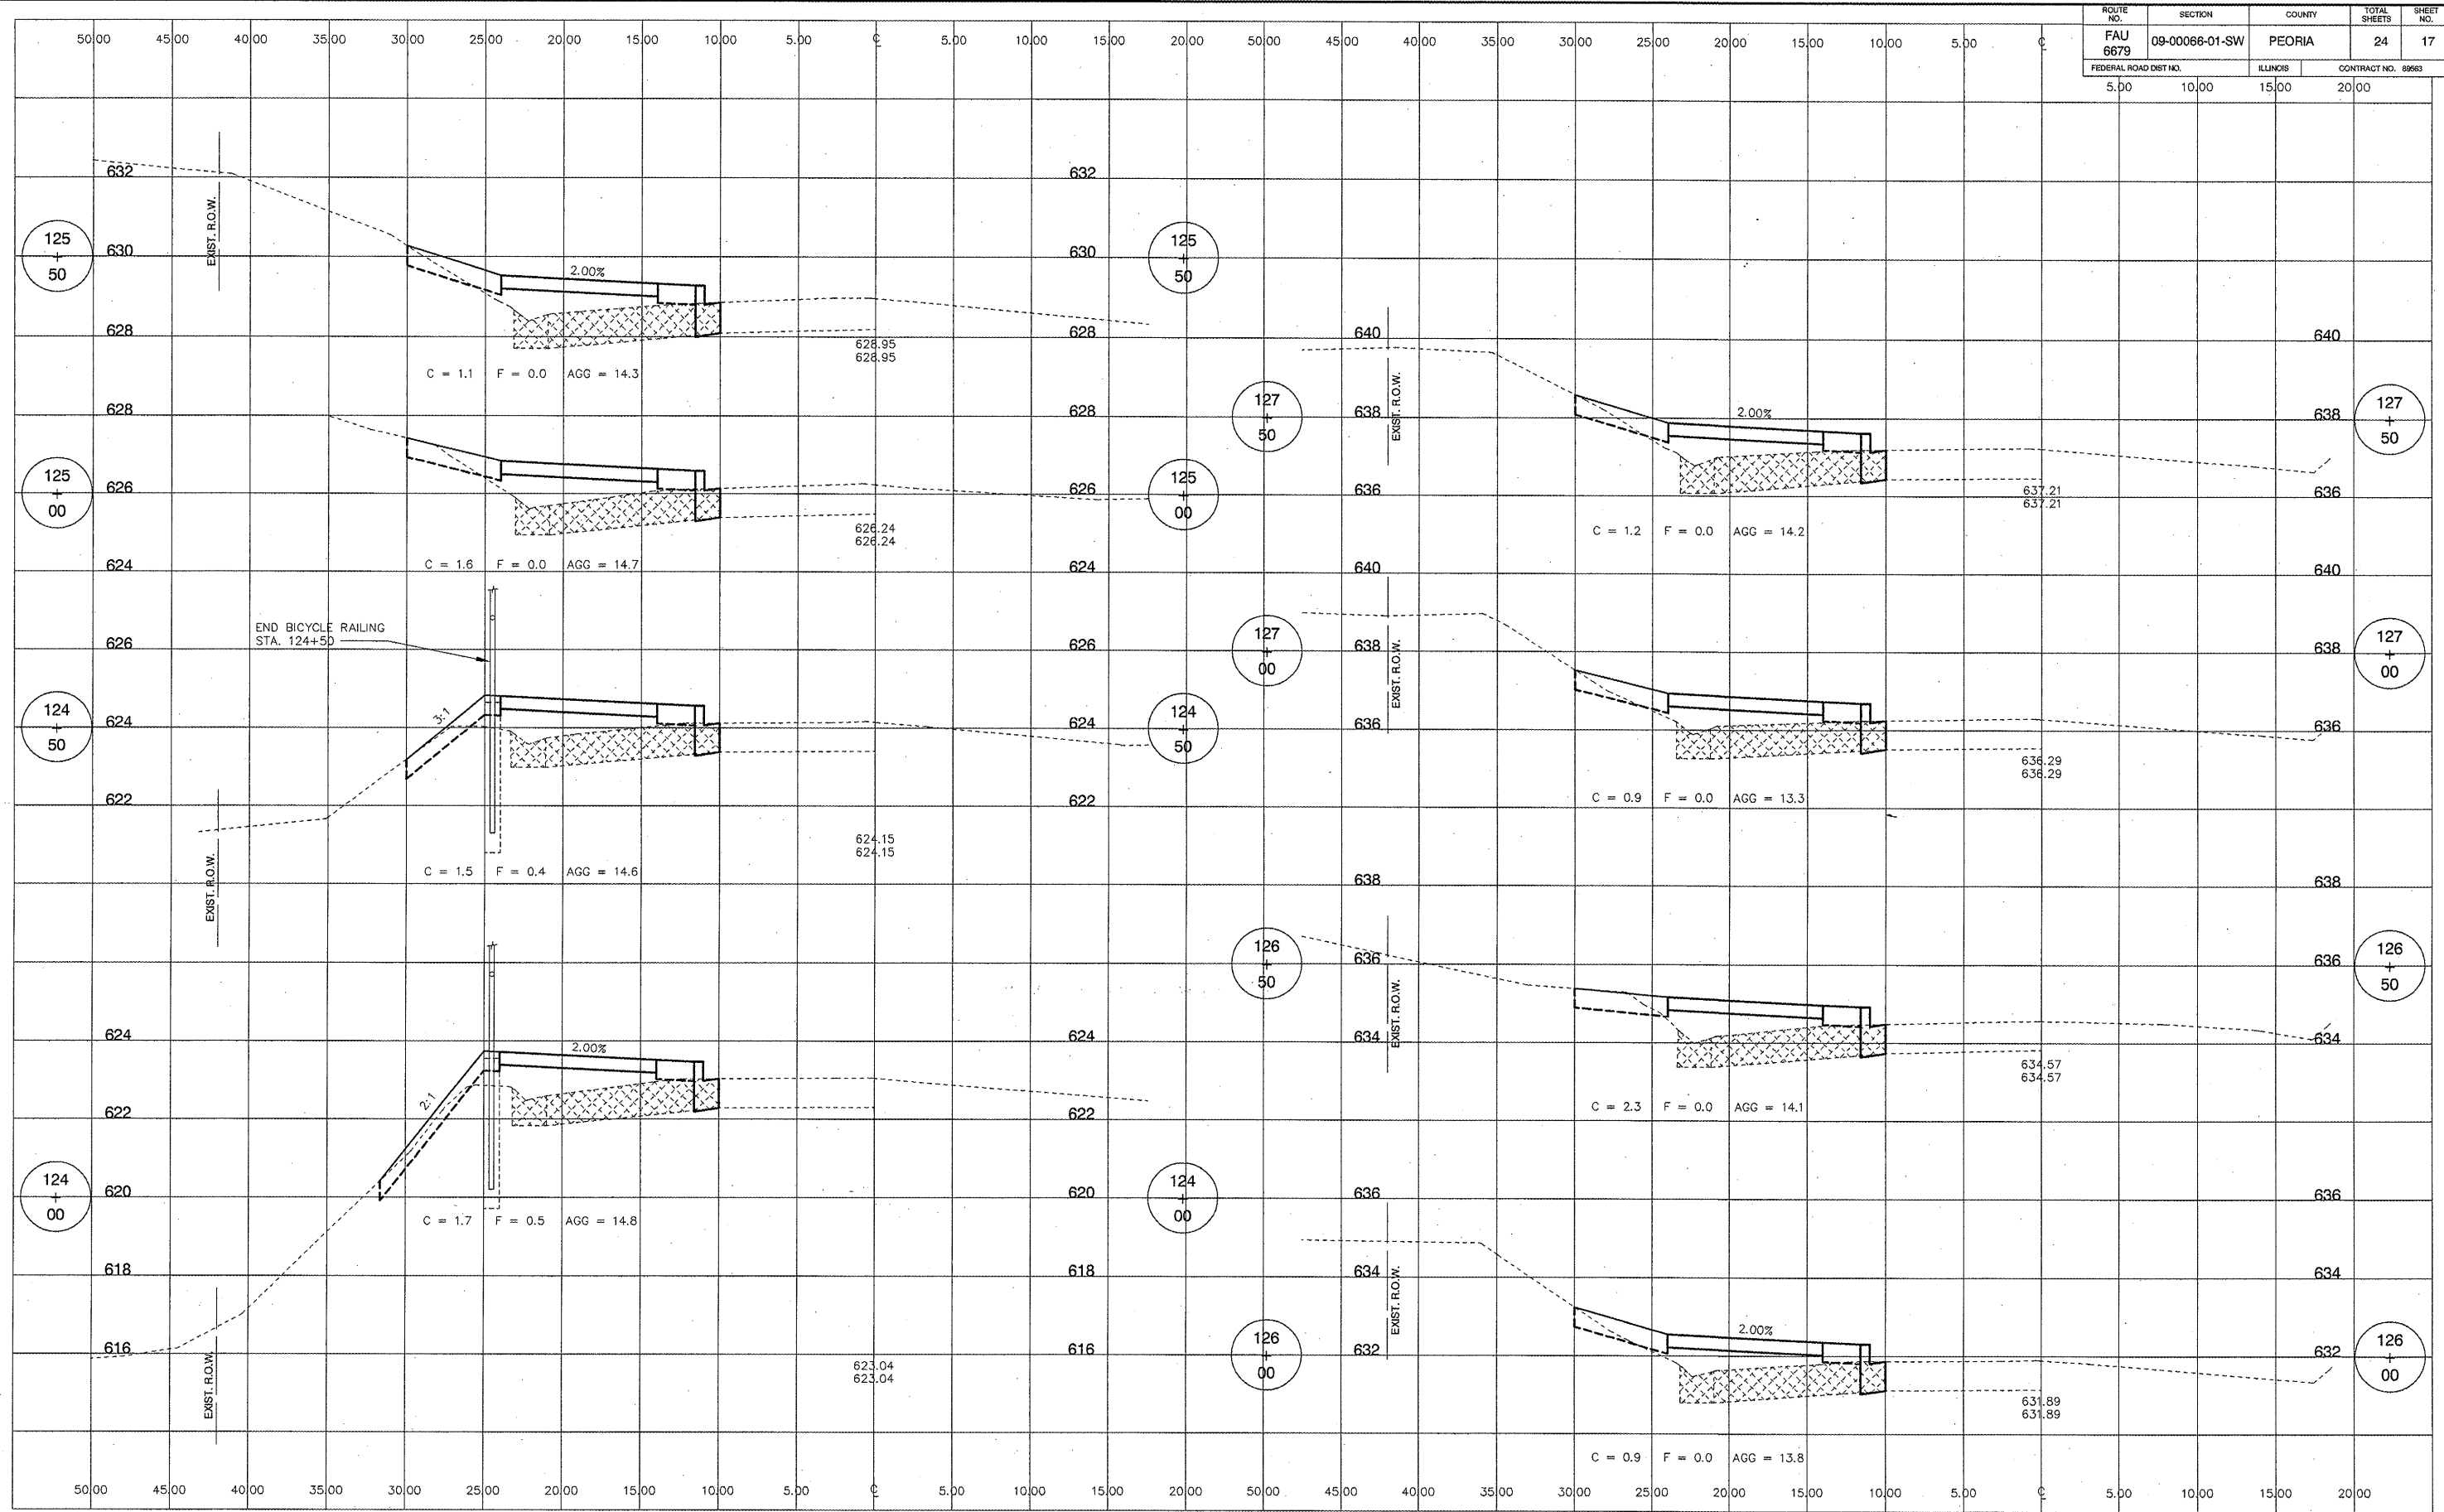

M MOHR & KERR ENGINEERING & LAND SURVEYING, P.C.
 7336 N. University Ave. Office: (309) 692-8500
 Peoria, Illinois 61614 Fax: (309) 692-8501
 www.mohrandkerr.com Professional Design Firm #184.005091

REV.	DATE	NATURE OF REVISION	CHECKED

SURVEYED	MDP	CLIENT:
DRAWN	DEH	VILLAGE OF BARTONVILLE
CHECKED	SDK	PEORIA COUNTY, ILLINOIS
SCALE	1" = 5' H 1" = 2' V	
DATE	12-02-09	

TITLE: PFEIFFER ROAD SIDEWALK IMPROVEMENTS
 CROSS SECTIONS
 STA. 124+00 TO STA. 127+50

PROJECT NO. 09-122
SHEET 17 OF 24
DRAWING NO. 17