


ROUTE NO.	SECTION	COUNTY	TOTAL SHEETS	SHEET NO.
FAU 6679	09-00086-01-SW	PEORIA	24	18
FEDERAL ROAD DIST. NO.	ILLINOIS	CONTRACT NO. 8969		
5.00	10.00	15.00	20.00	

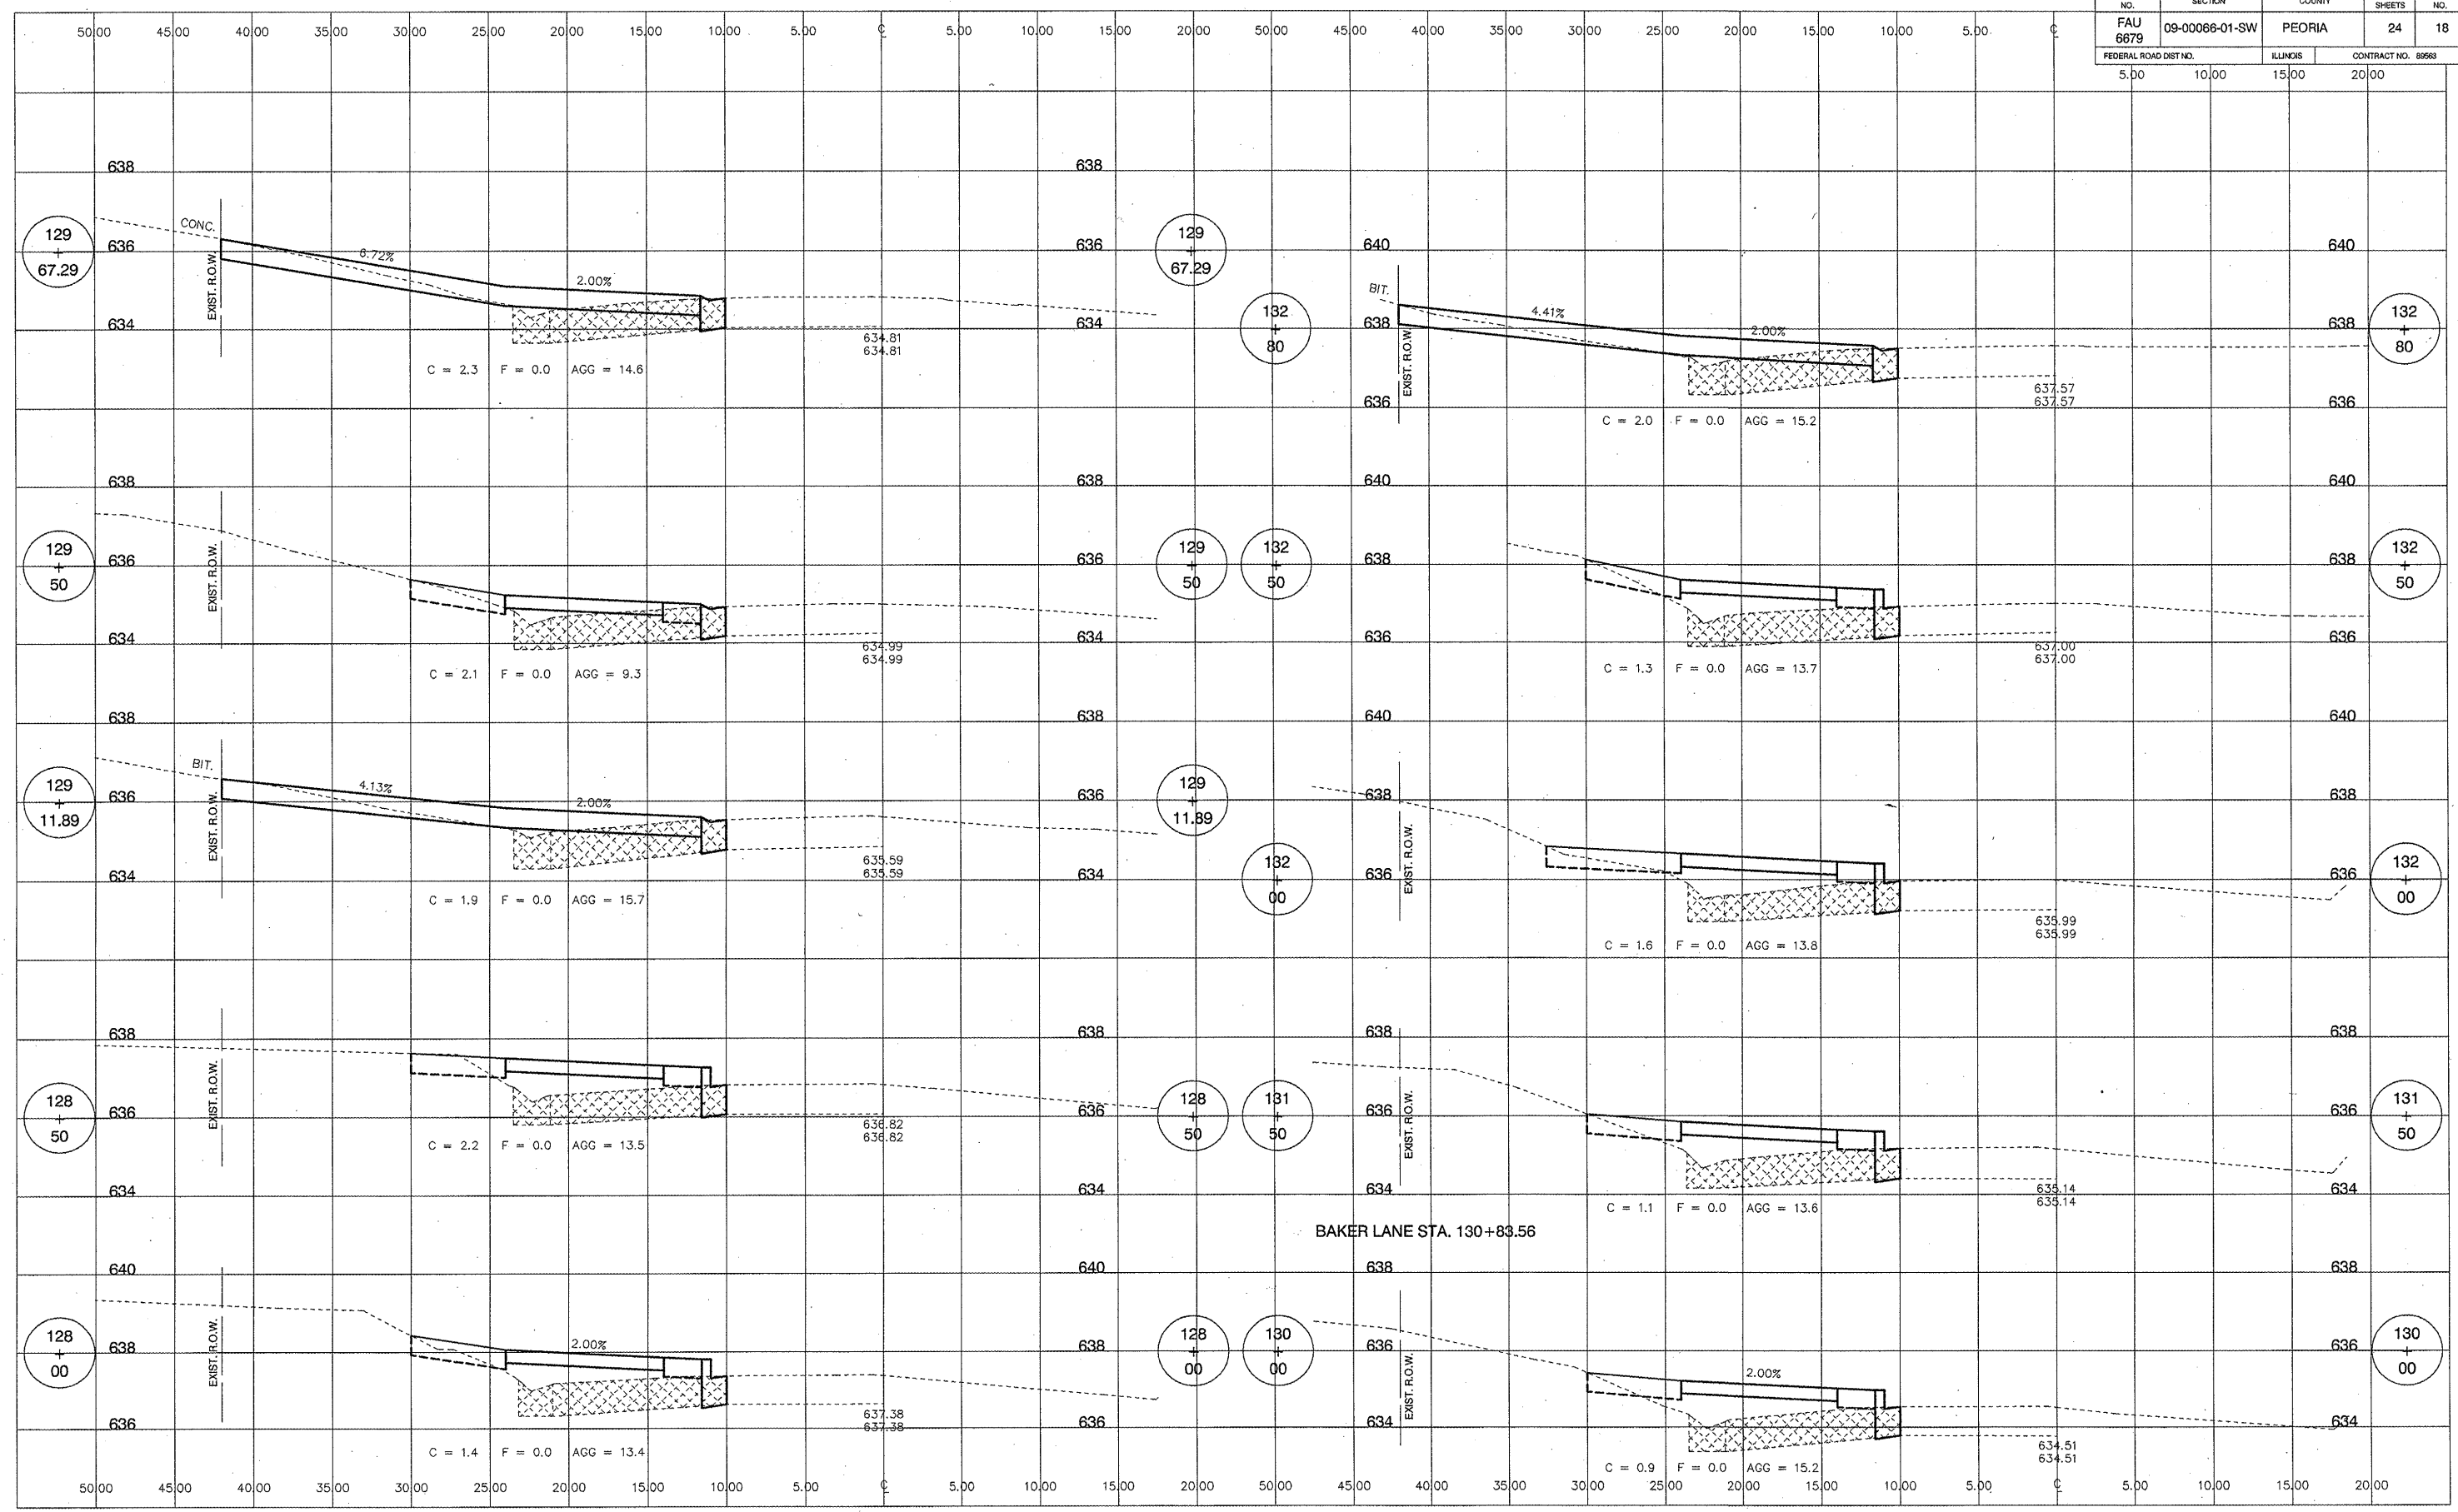

BAKER LANE STA. 130+83.56

M MOHR & KERR ENGINEERING & LAND SURVEYING, P.C.
 7336 N. University Ave. Office: (309) 692-8500
 Peoria, Illinois 61614 Fax: (309) 692-8501
 www.mohrandkerr.com Professional Design Firm #184.005091

REV.	DATE	NATURE OF REVISION	CHECKED

SURVEYED	MDP	CLIENT:
DRAWN	DEH	VILLAGE OF BARTONVILLE
CHECKED	SDK	PEORIA COUNTY, ILLINOIS
SCALE	1" = 5' H 1" = 2' V	
DATE	12-02-09	

TITLE: PFEIFFER ROAD SIDEWALK IMPROVEMENTS
 CROSS SECTIONS
 STA. 128+00 TO STA. 132+80

PROJECT NO.	09-122
SHEET	18 OF 24
DRAWING NO.	18