


ROUTE NO.	SECTION	COUNTY	TOTAL SHEETS	SHEET NO.
FAU 6679	09-00066-01-SW	PEORIA	24	20
FEDERAL ROAD DIST. NO.	ILLINOIS	CONTRACT NO. 8968		
5.00	10.00	15.00	20.00	

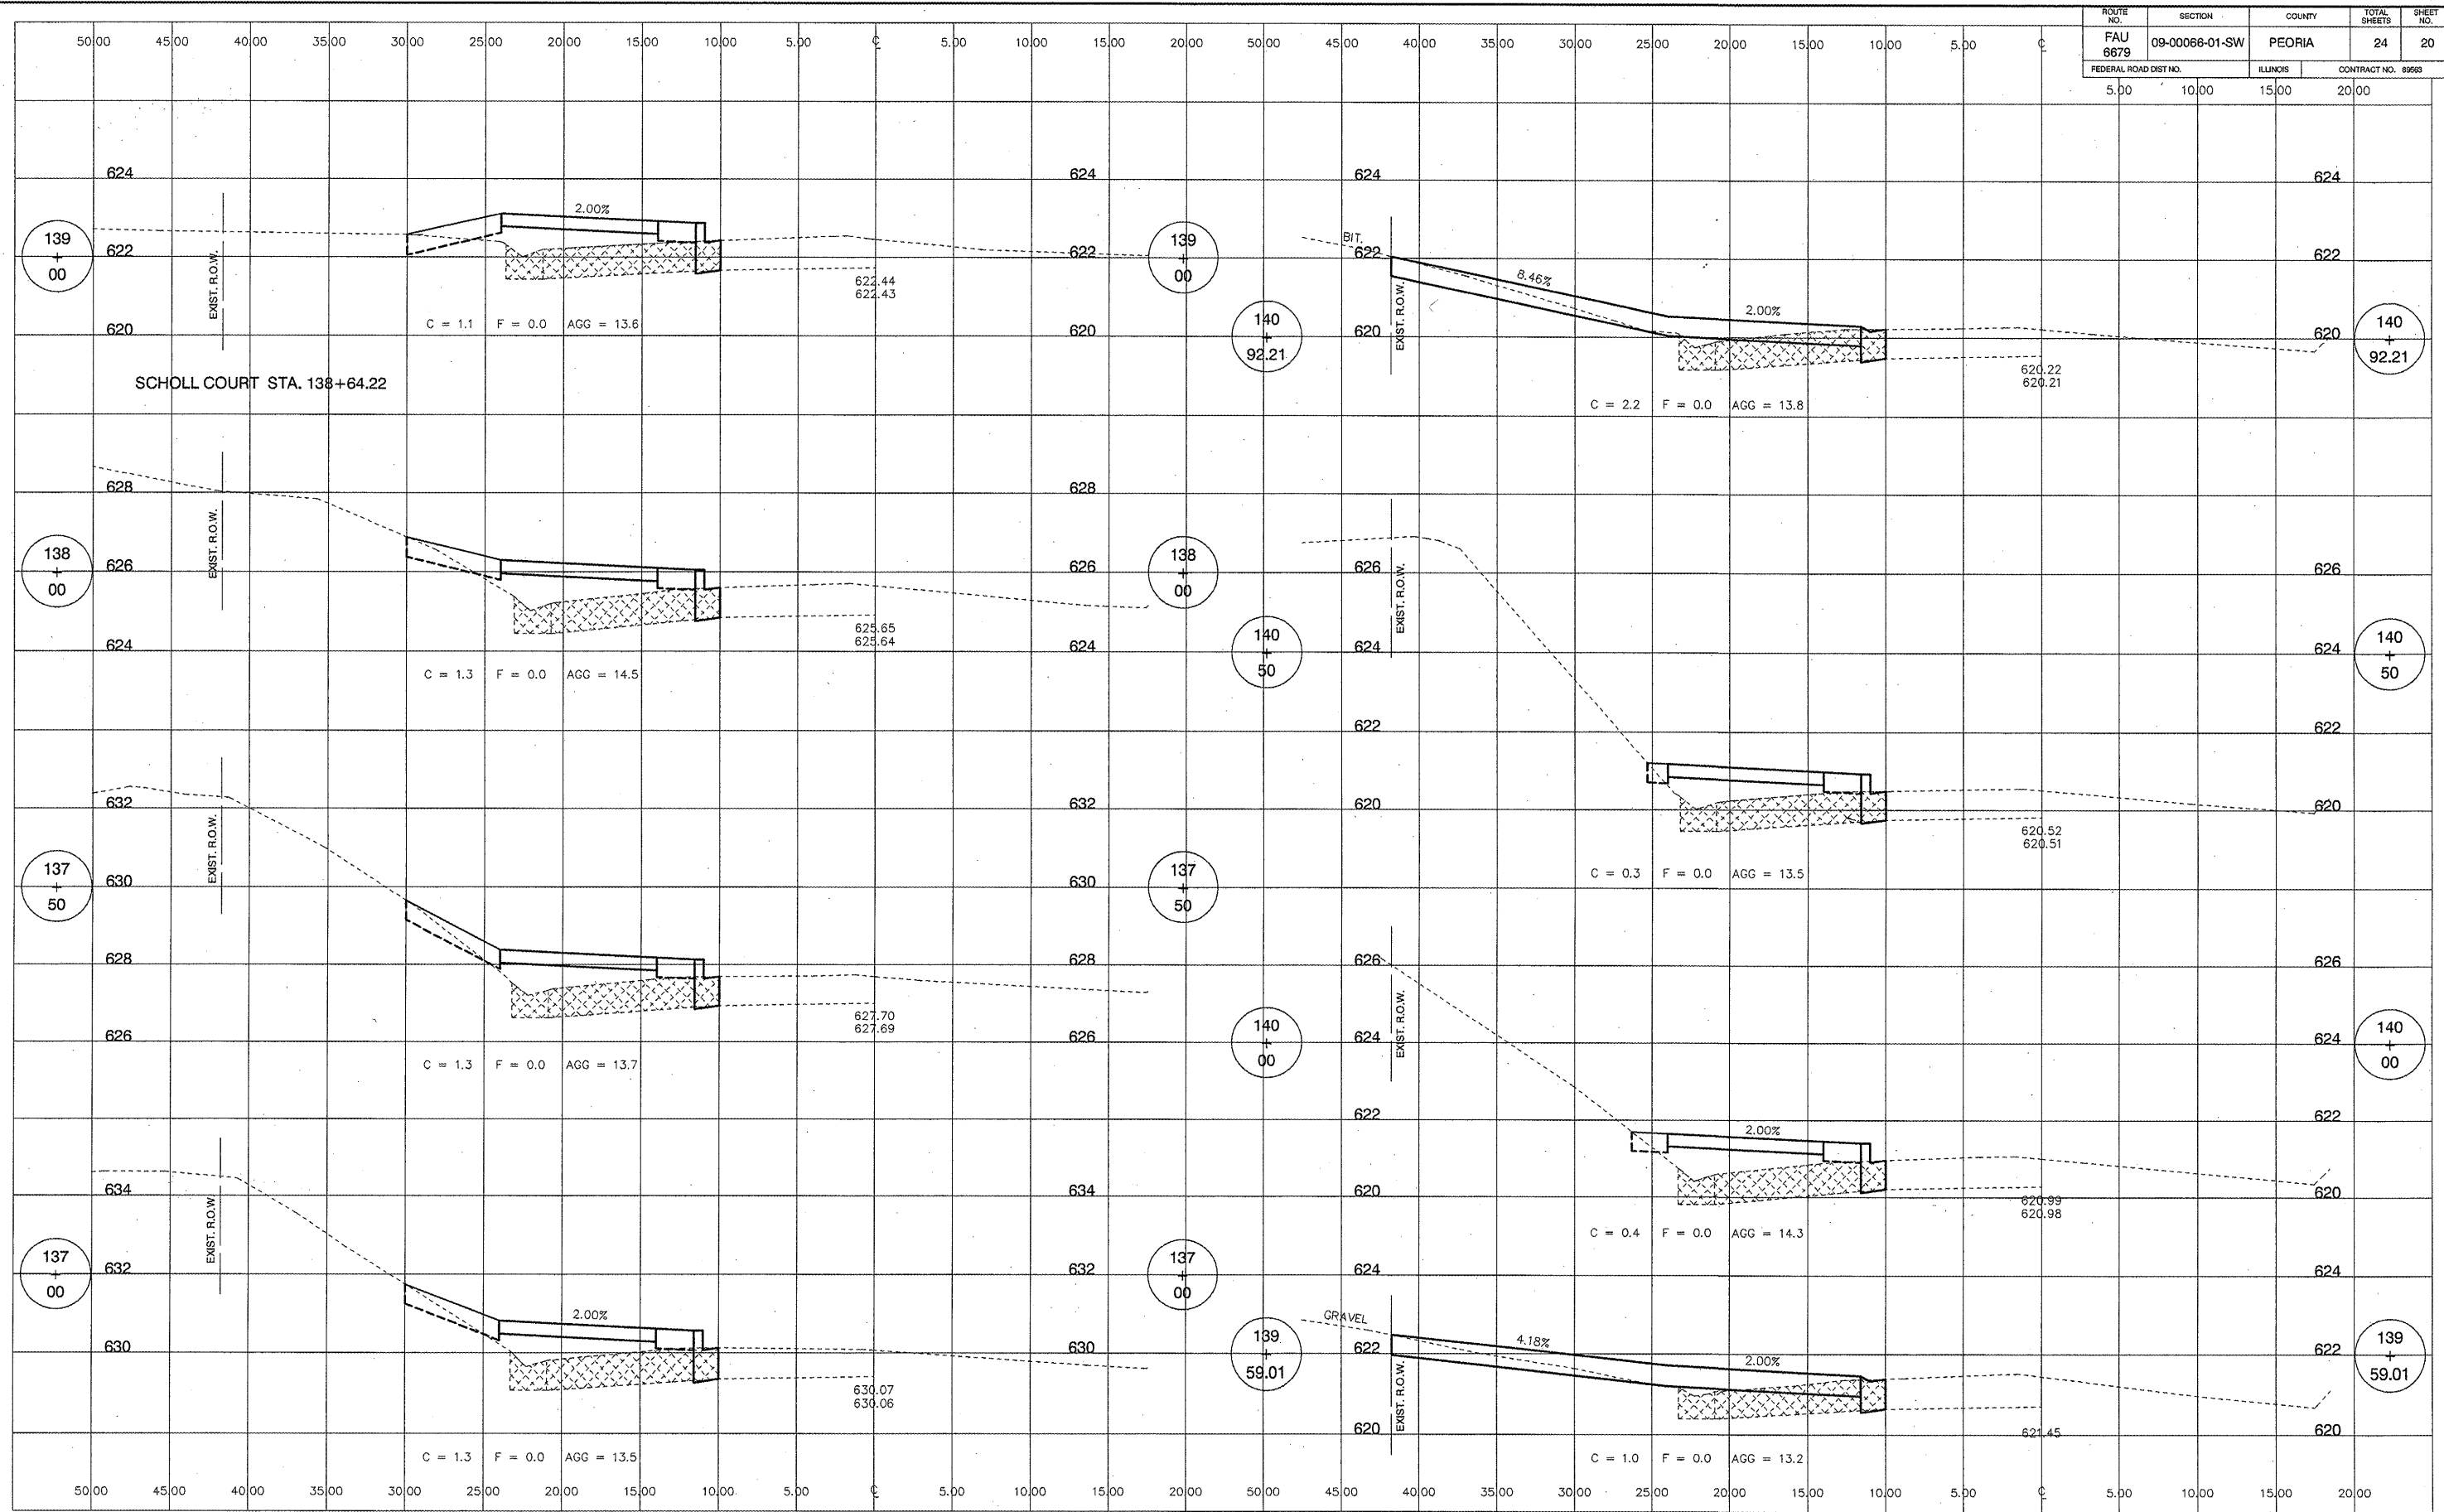

**M** MOHR & KERR ENGINEERING & LAND SURVEYING, P.C.  
 7336 N. University Ave. Office: (309) 692-8500  
 Peoria, Illinois 61614 Fax: (309) 692-8501  
 www.mohrandkerr.com Professional Design Firm #184.005091

REV.	DATE	NATURE OF REVISION	CHECKED

SURVEYED	MDP	CLIENT:
DRAWN	DEH	VILLAGE OF BARTONVILLE
CHECKED	SDK	PEORIA COUNTY, ILLINOIS
SCALE	1" = 5' H 1" = 2' V	
DATE	12-02-09	

TITLE: PFEIFFER ROAD SIDEWALK IMPROVEMENTS  
 CROSS SECTIONS  
 STA. 137+00 TO STA. 140+92.21

PROJECT NO.	09-122
SHEET 20 OF 24	
DRAWING NO.	20