


ROUTE NO.	SECTION	COUNTY	TOTAL SHEETS	SHEET NO.
FAU 6679	09-00066-01-SW	PEORIA	24	21
FEDERAL ROAD DIST. NO.	ILLINOIS	CONTRACT NO. 8963		
5.00	10.00	15.00	20.00	

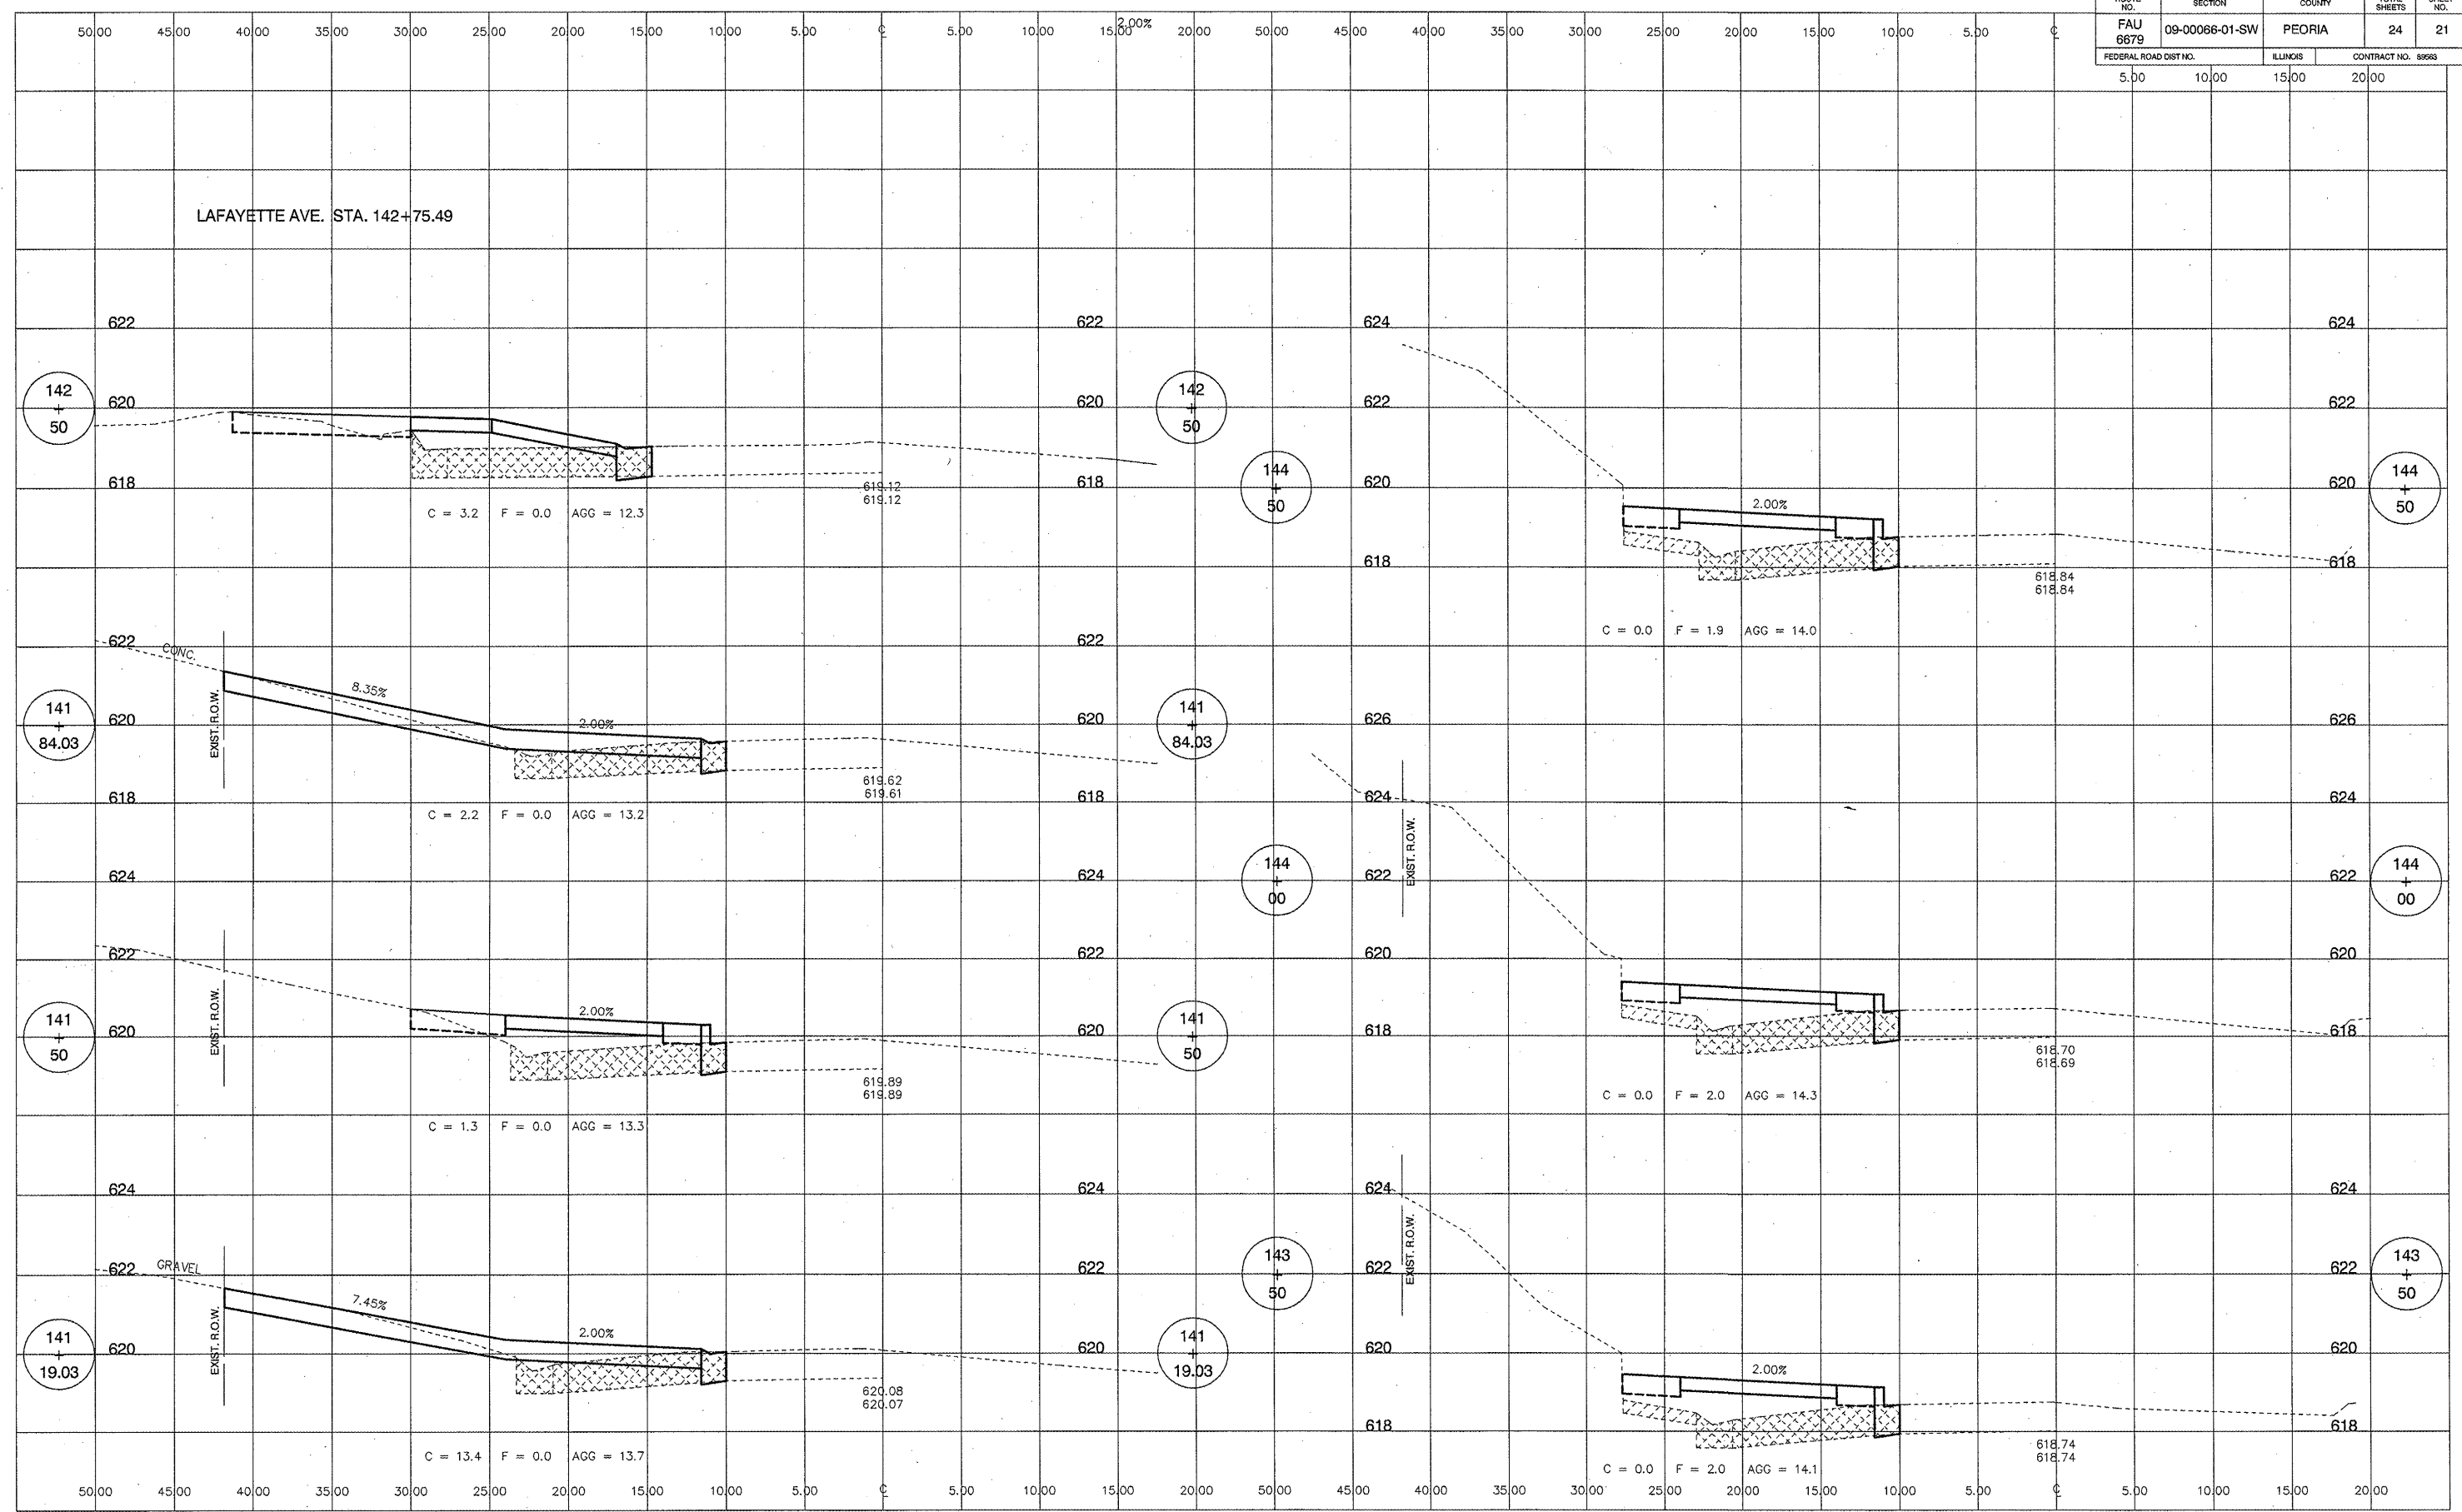

REV.	DATE	NATURE OF REVISION	CHECKED

SURVEYED	MDP	CLIENT:
DRAWN	DEH	VILLAGE OF BARTONVILLE
CHECKED	SDK	PEORIA COUNTY, ILLINOIS
SCALE	1" = 6' H 1" = 2' V	
DATE	12-02-09	