
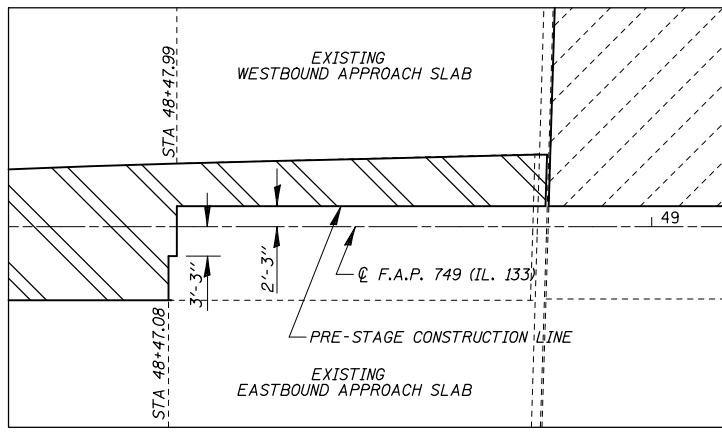



F.A.I. RTE.	SECTION	COUNTY	TOTAL SHEETS	SHEET NO.
57	*	DOUGLAS	65	17
STA. 47+00		TO STA. 53+00		
FED. ROAD DIST. NO.	ILLINOIS	FED. AID PROJECT		
* (15,21-25HB-2)BR				
<b>CONTRACT NO. 90952</b>				

# PRE-STAGING CONSTRUCTION DETAIL

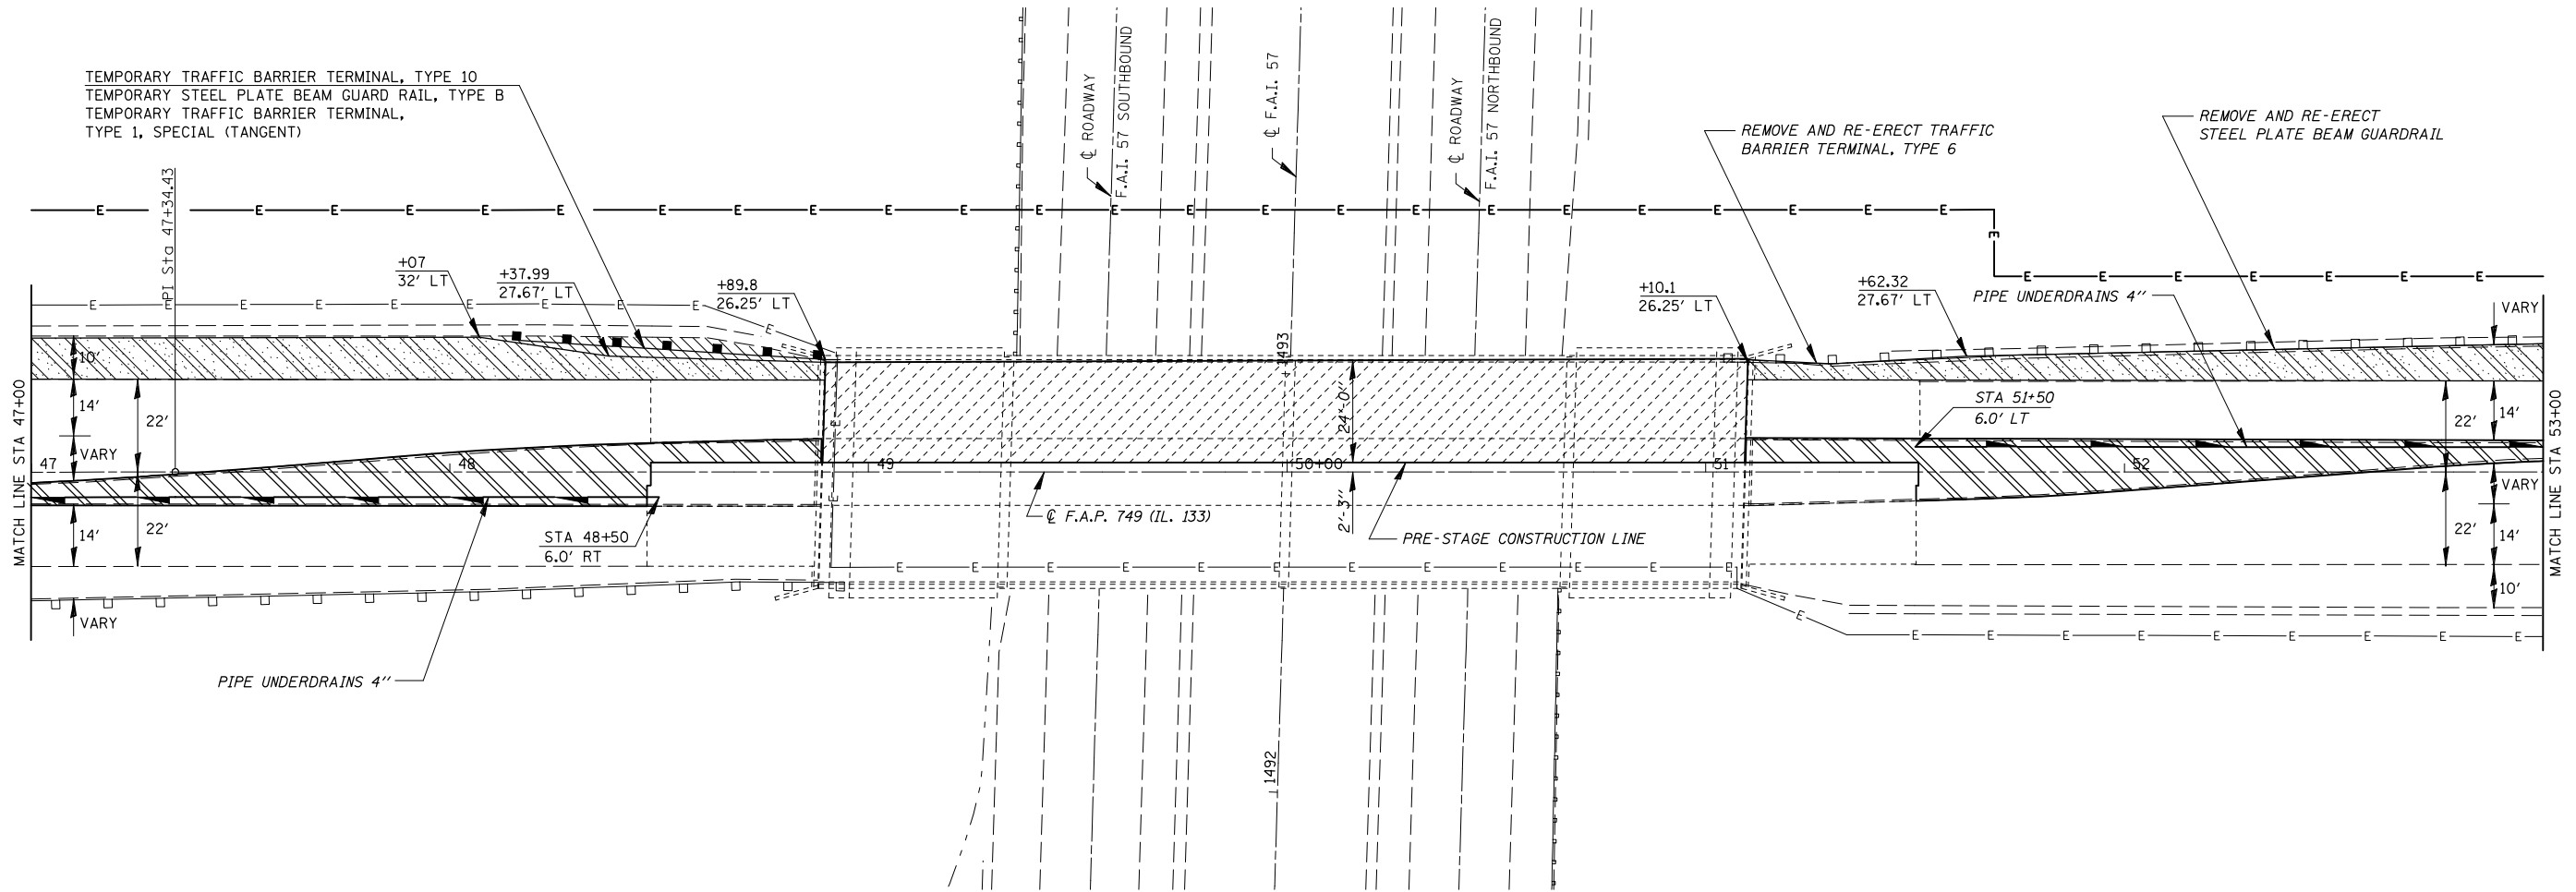

DETAIL - WEST APPROACH

- PAVED SHOULDER REMOVAL
- HOT-MIX ASPHALT SURFACE REMOVAL 8\"/>

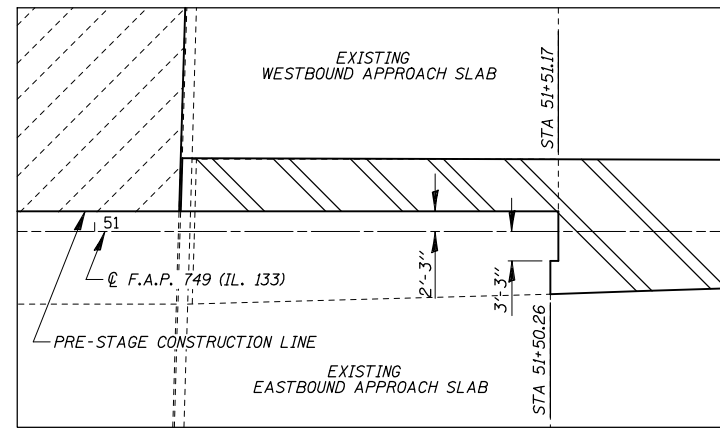

DETAIL - EAST APPROACH

SHEET 2 OF 4

## PRE-STAGING CONSTRUCTION DETAIL

F.A.I. ROUTE 57  
SECTION (15,21-25HB-2)BR  
DOUGLAS COUNTY

CUMMINS ENGINEERING CORPORATION

JOB #: 2114.1  
FILE: PRESTAGE  
DATE: 2/21/07