
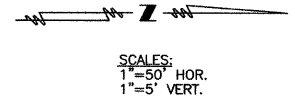



ROUTE NO.	SECTION	COUNTY	TOTAL SHEETS	SHEET NO.
C.H. 3	06-00086-00-PV	MACOUPIN	43	14
FED. ROAD DIST. NO. 7		ILLINOIS	FED. AID PROJECT-	

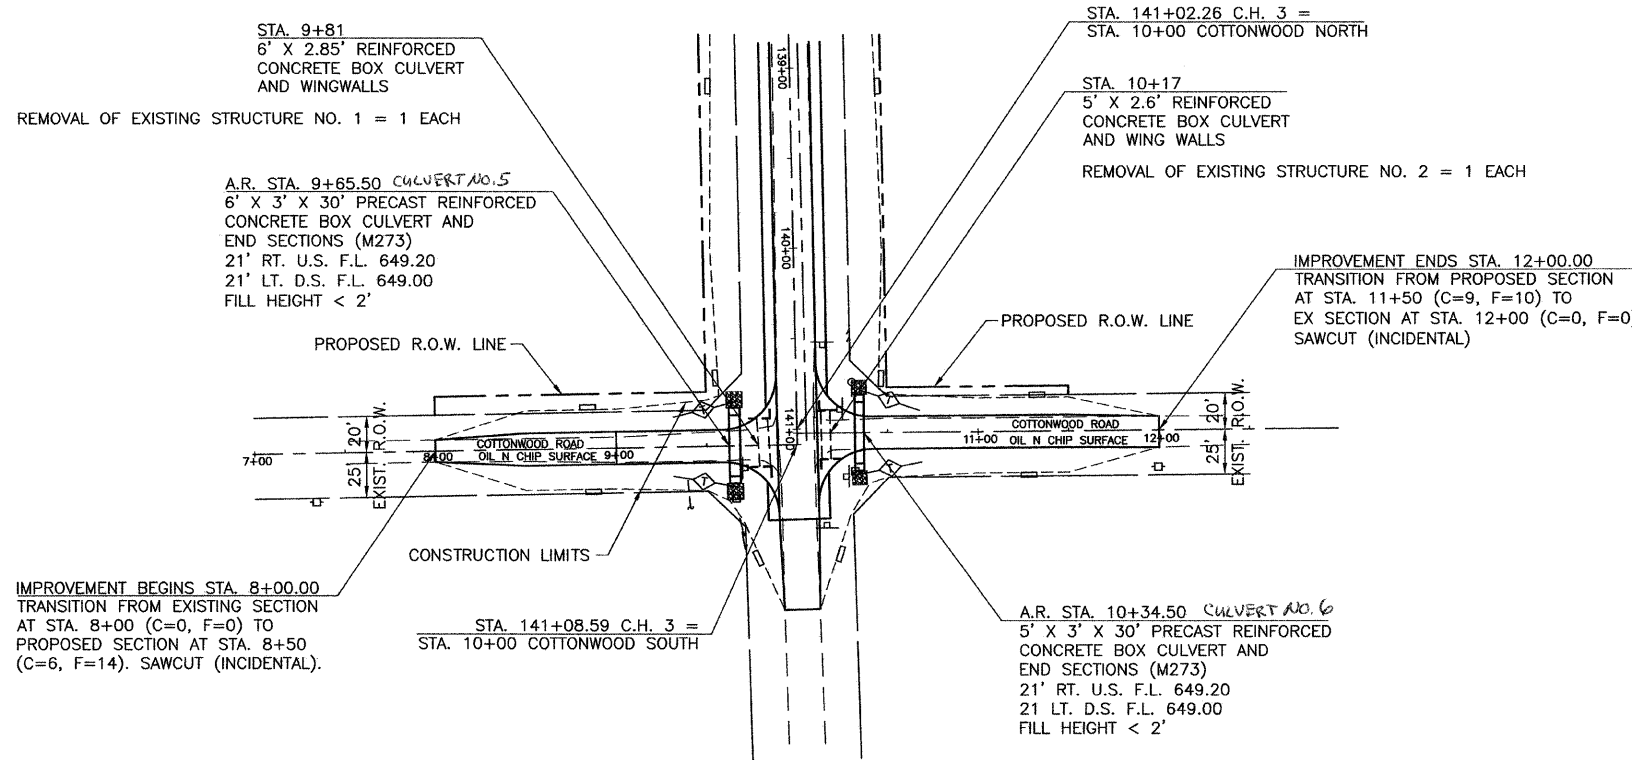

LEGEND

- IRON PIN SET
- △ SET SPIKE NAIL
- POWER POLE
- GUY WIRE
- ⊞ TELEPHONE SPLICE BOX
- ⊞ SIGN
- ⊞ END FENCE POST
- ⊞ RIGHT OF WAY MARKER
- FLOW DIRECTION
- STREAM
- ◇ TEMPORARY DITCH CHECK
- ▭ PERIMETER EROSION BARRIER

COTTONWOOD ROAD PROFILE

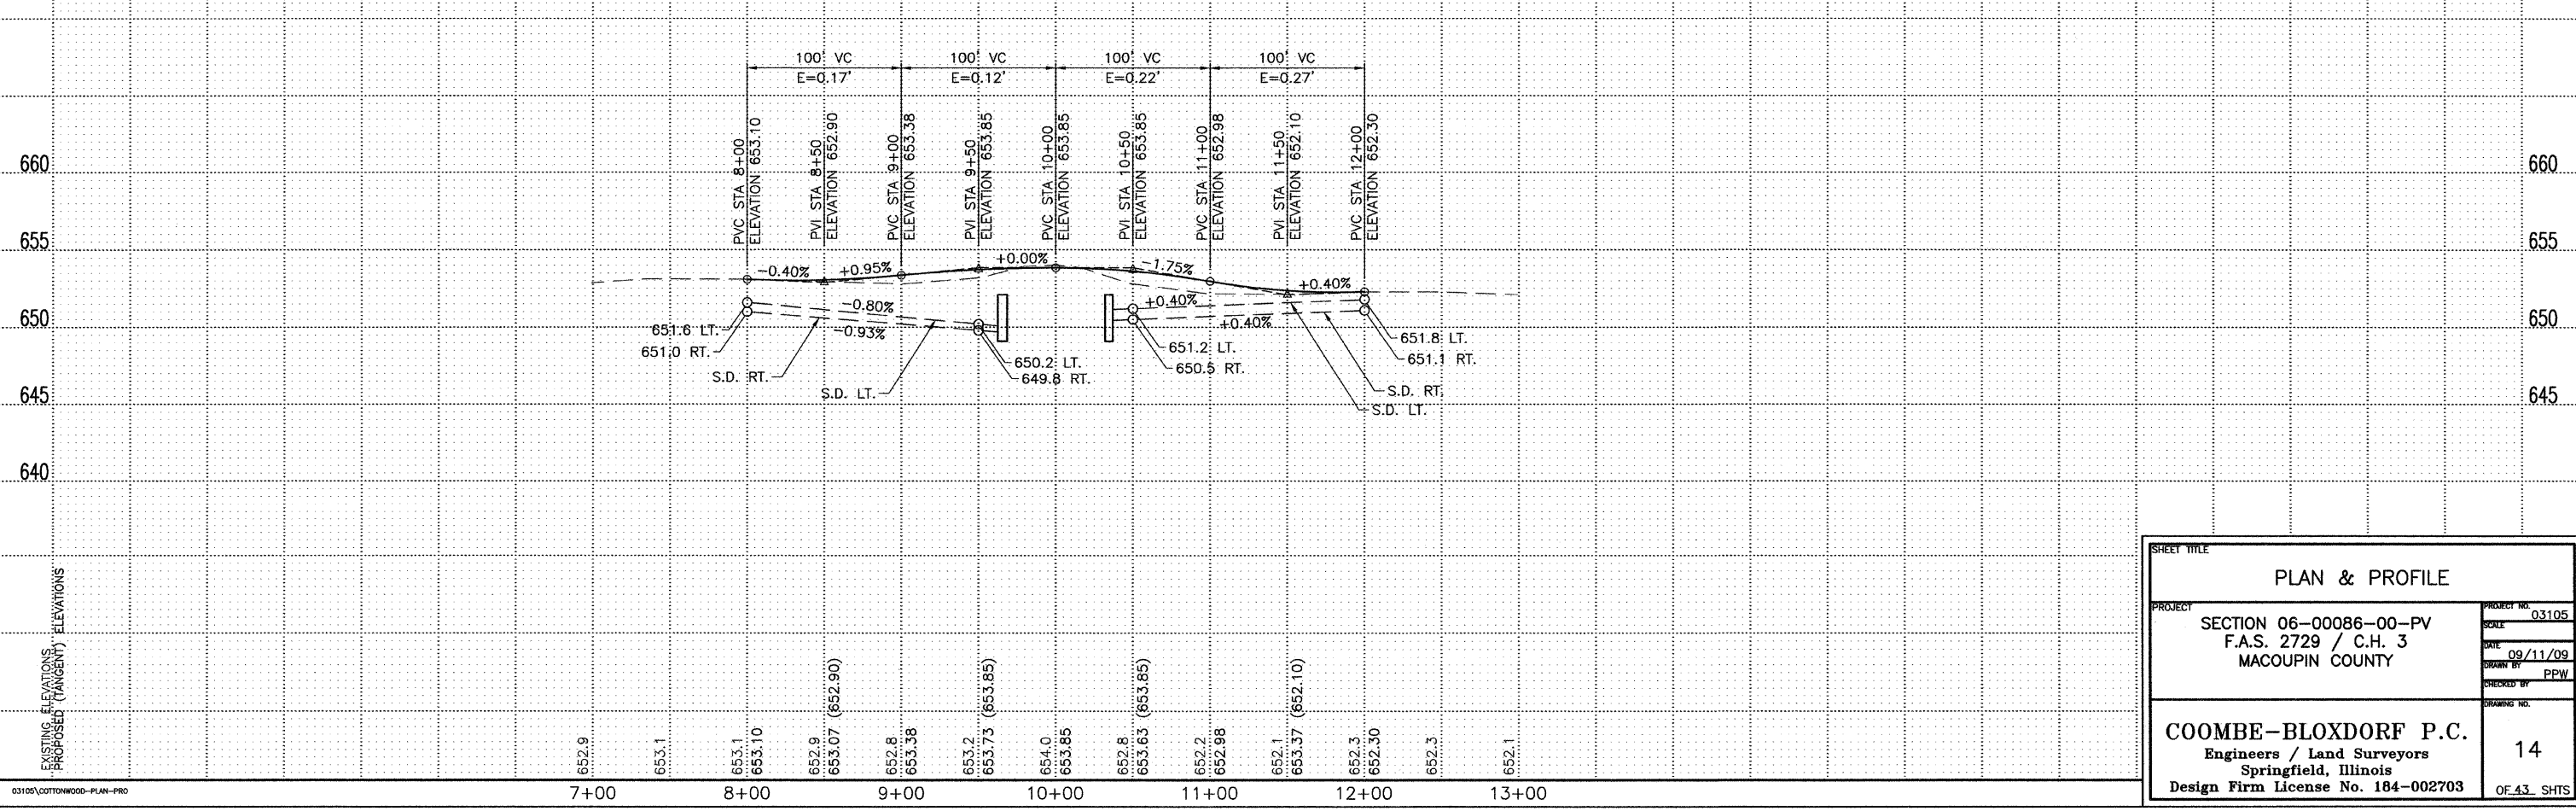

SHEET TITLE		PLAN & PROFILE	
PROJECT	SECTION 06-00086-00-PV F.A.S. 2729 / C.H. 3 MACOUPIN COUNTY	PROJECT NO.	03105
DATE	09/11/09	SCALE	
DRAWN BY	PPW	CHECKED BY	
COOMBE-BLOXDORF P.C. Engineers / Land Surveyors Springfield, Illinois Design Firm License No. 184-002703		DRAWING NO.	14
		OF 43 SHTS	