


ROUTE NO.	SECTION	COUNTY	TOTAL SHEETS	SHEET NO.
C.H. 3	06-00086-00-PV	MACOUPIN	43	31
FED. ROAD DIST. NO. 7		ILLINOIS FED. AID PROJECT-		

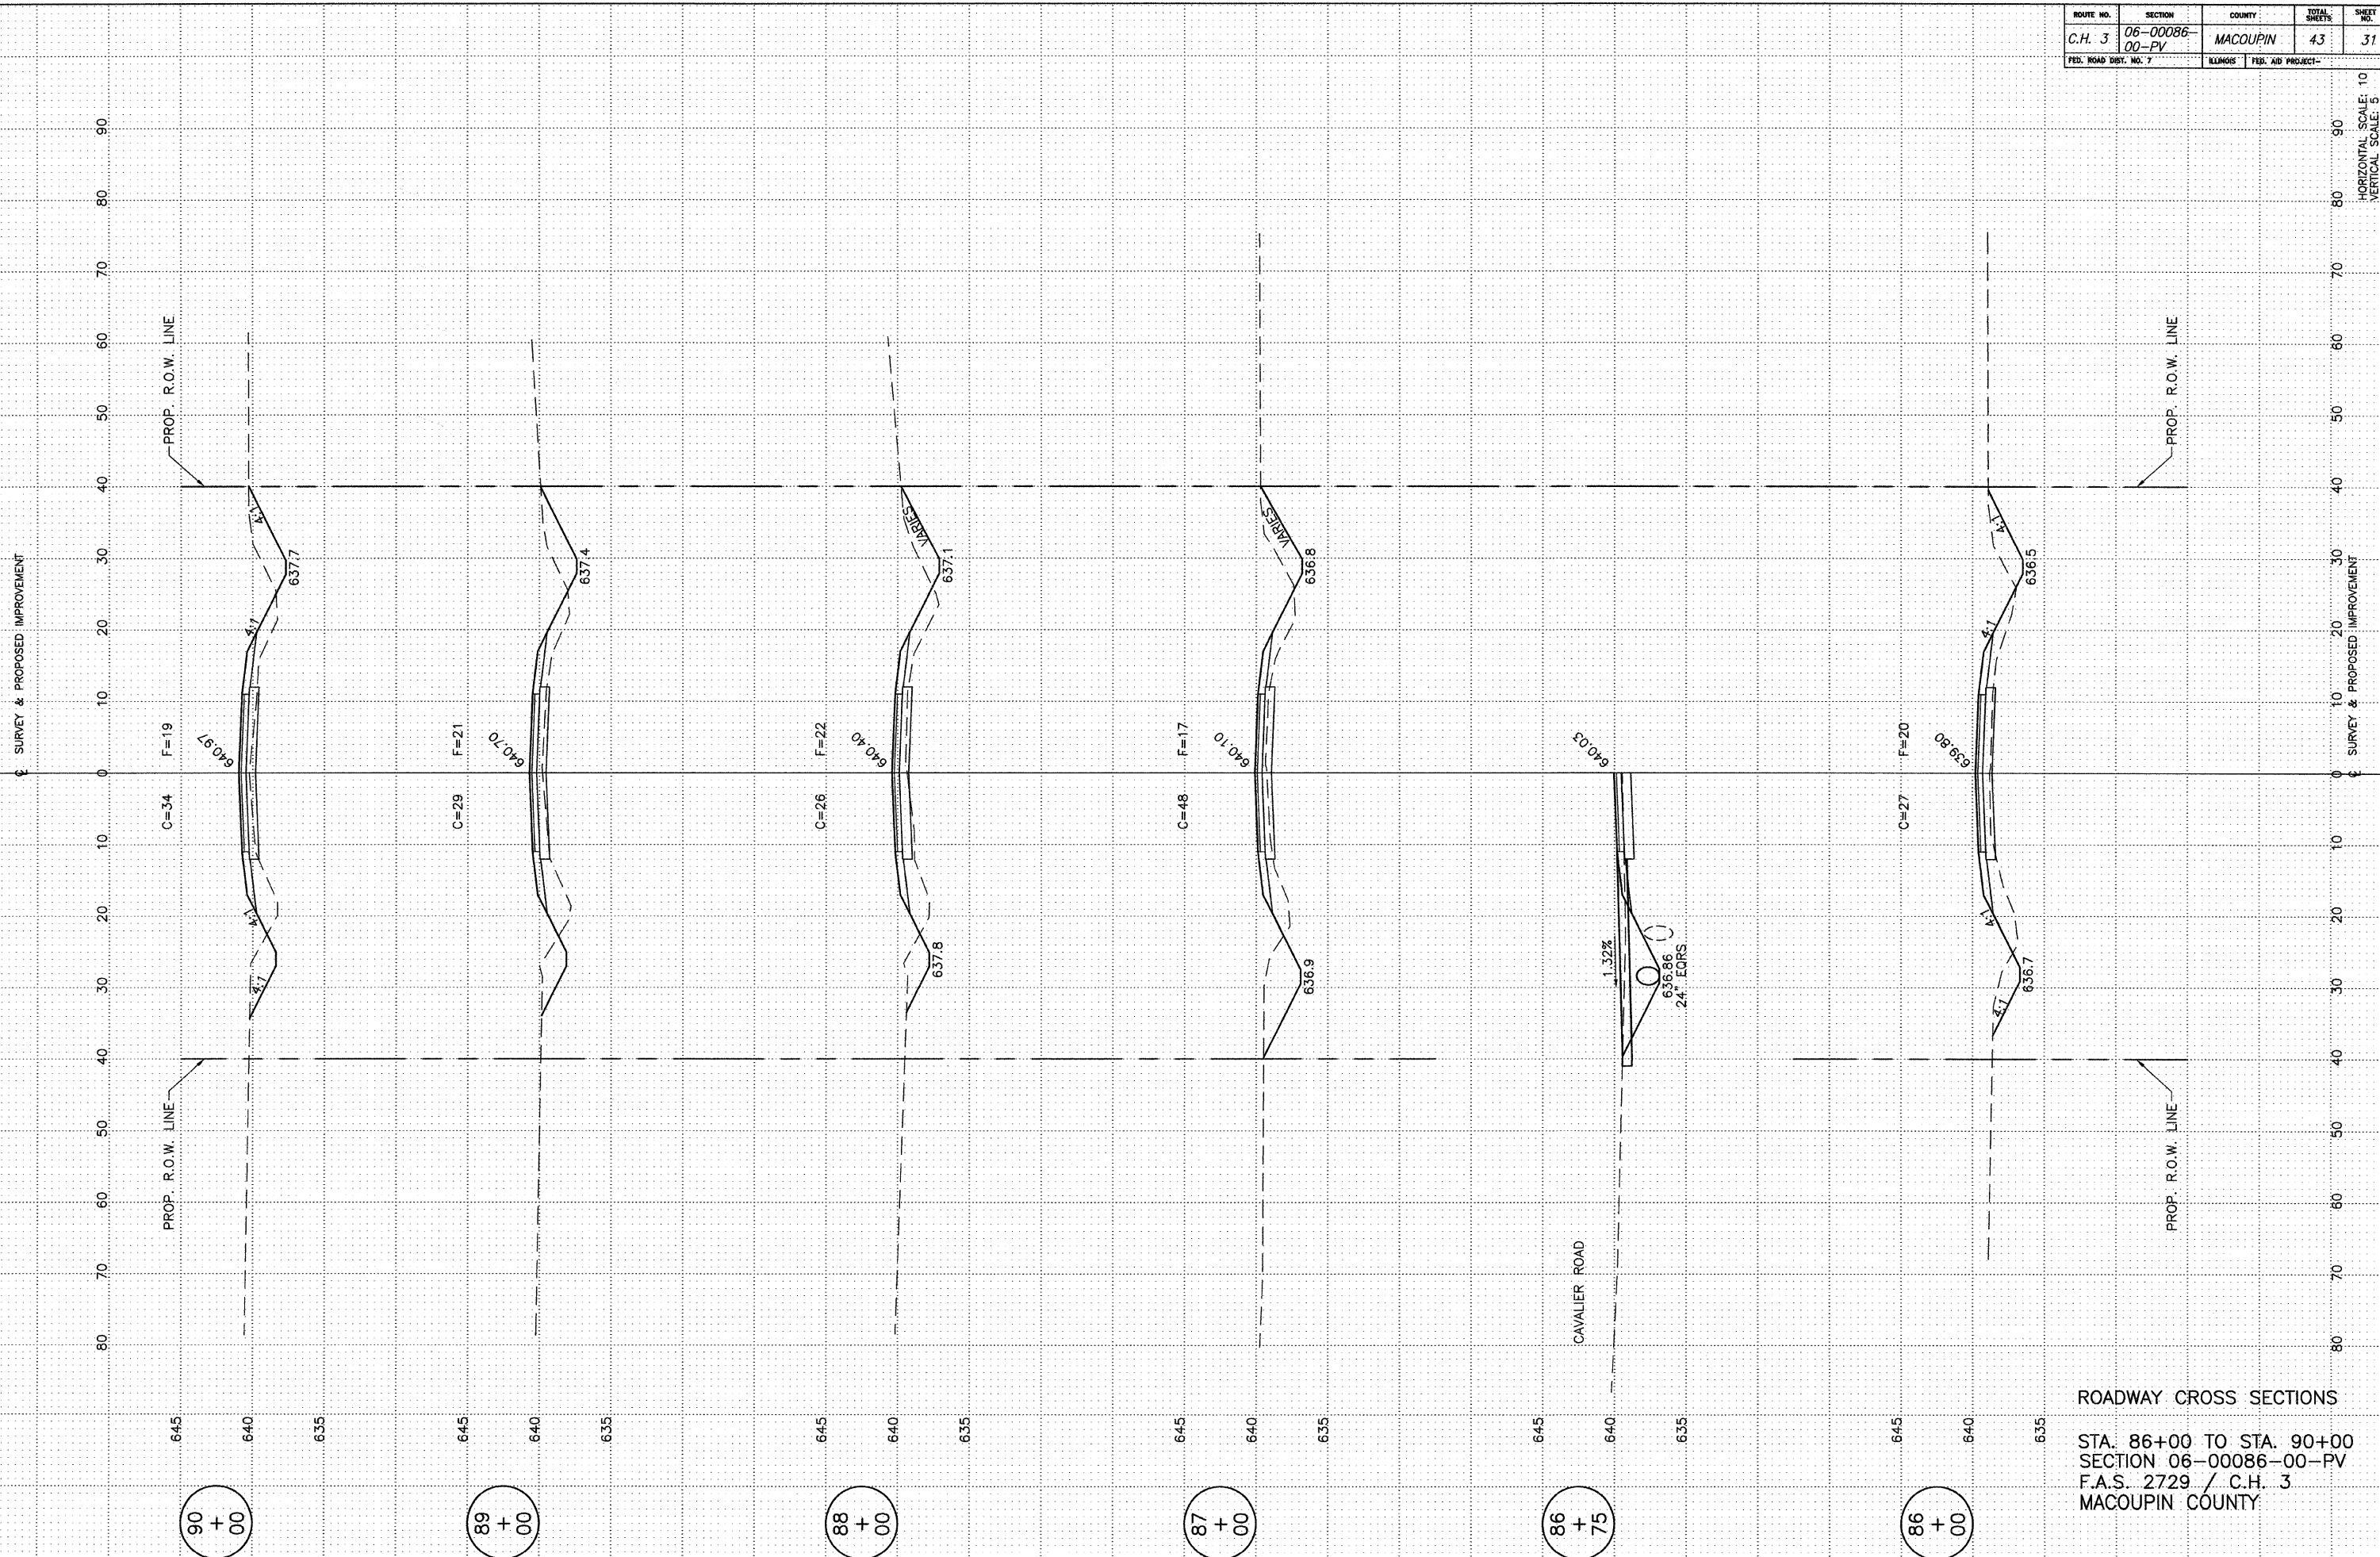

ROADWAY CROSS SECTIONS

STA. 86+00 TO STA. 90+00  
SECTION 06-00086-00-PV  
F.A.S. 2729 / C.H. 3  
MACOUPIN COUNTY