


|                       |                |                            |              |           |
|-----------------------|----------------|----------------------------|--------------|-----------|
| ROUTE NO.             | SECTION        | COUNTY                     | TOTAL SHEETS | SHEET NO. |
| C.H. 3                | 06-00086-00-PV | MACOUPIN                   | 43           | 32        |
| FED. ROAD DIST. NO. 7 |                | ILLINOIS FED. AID PROJECT- |              |           |

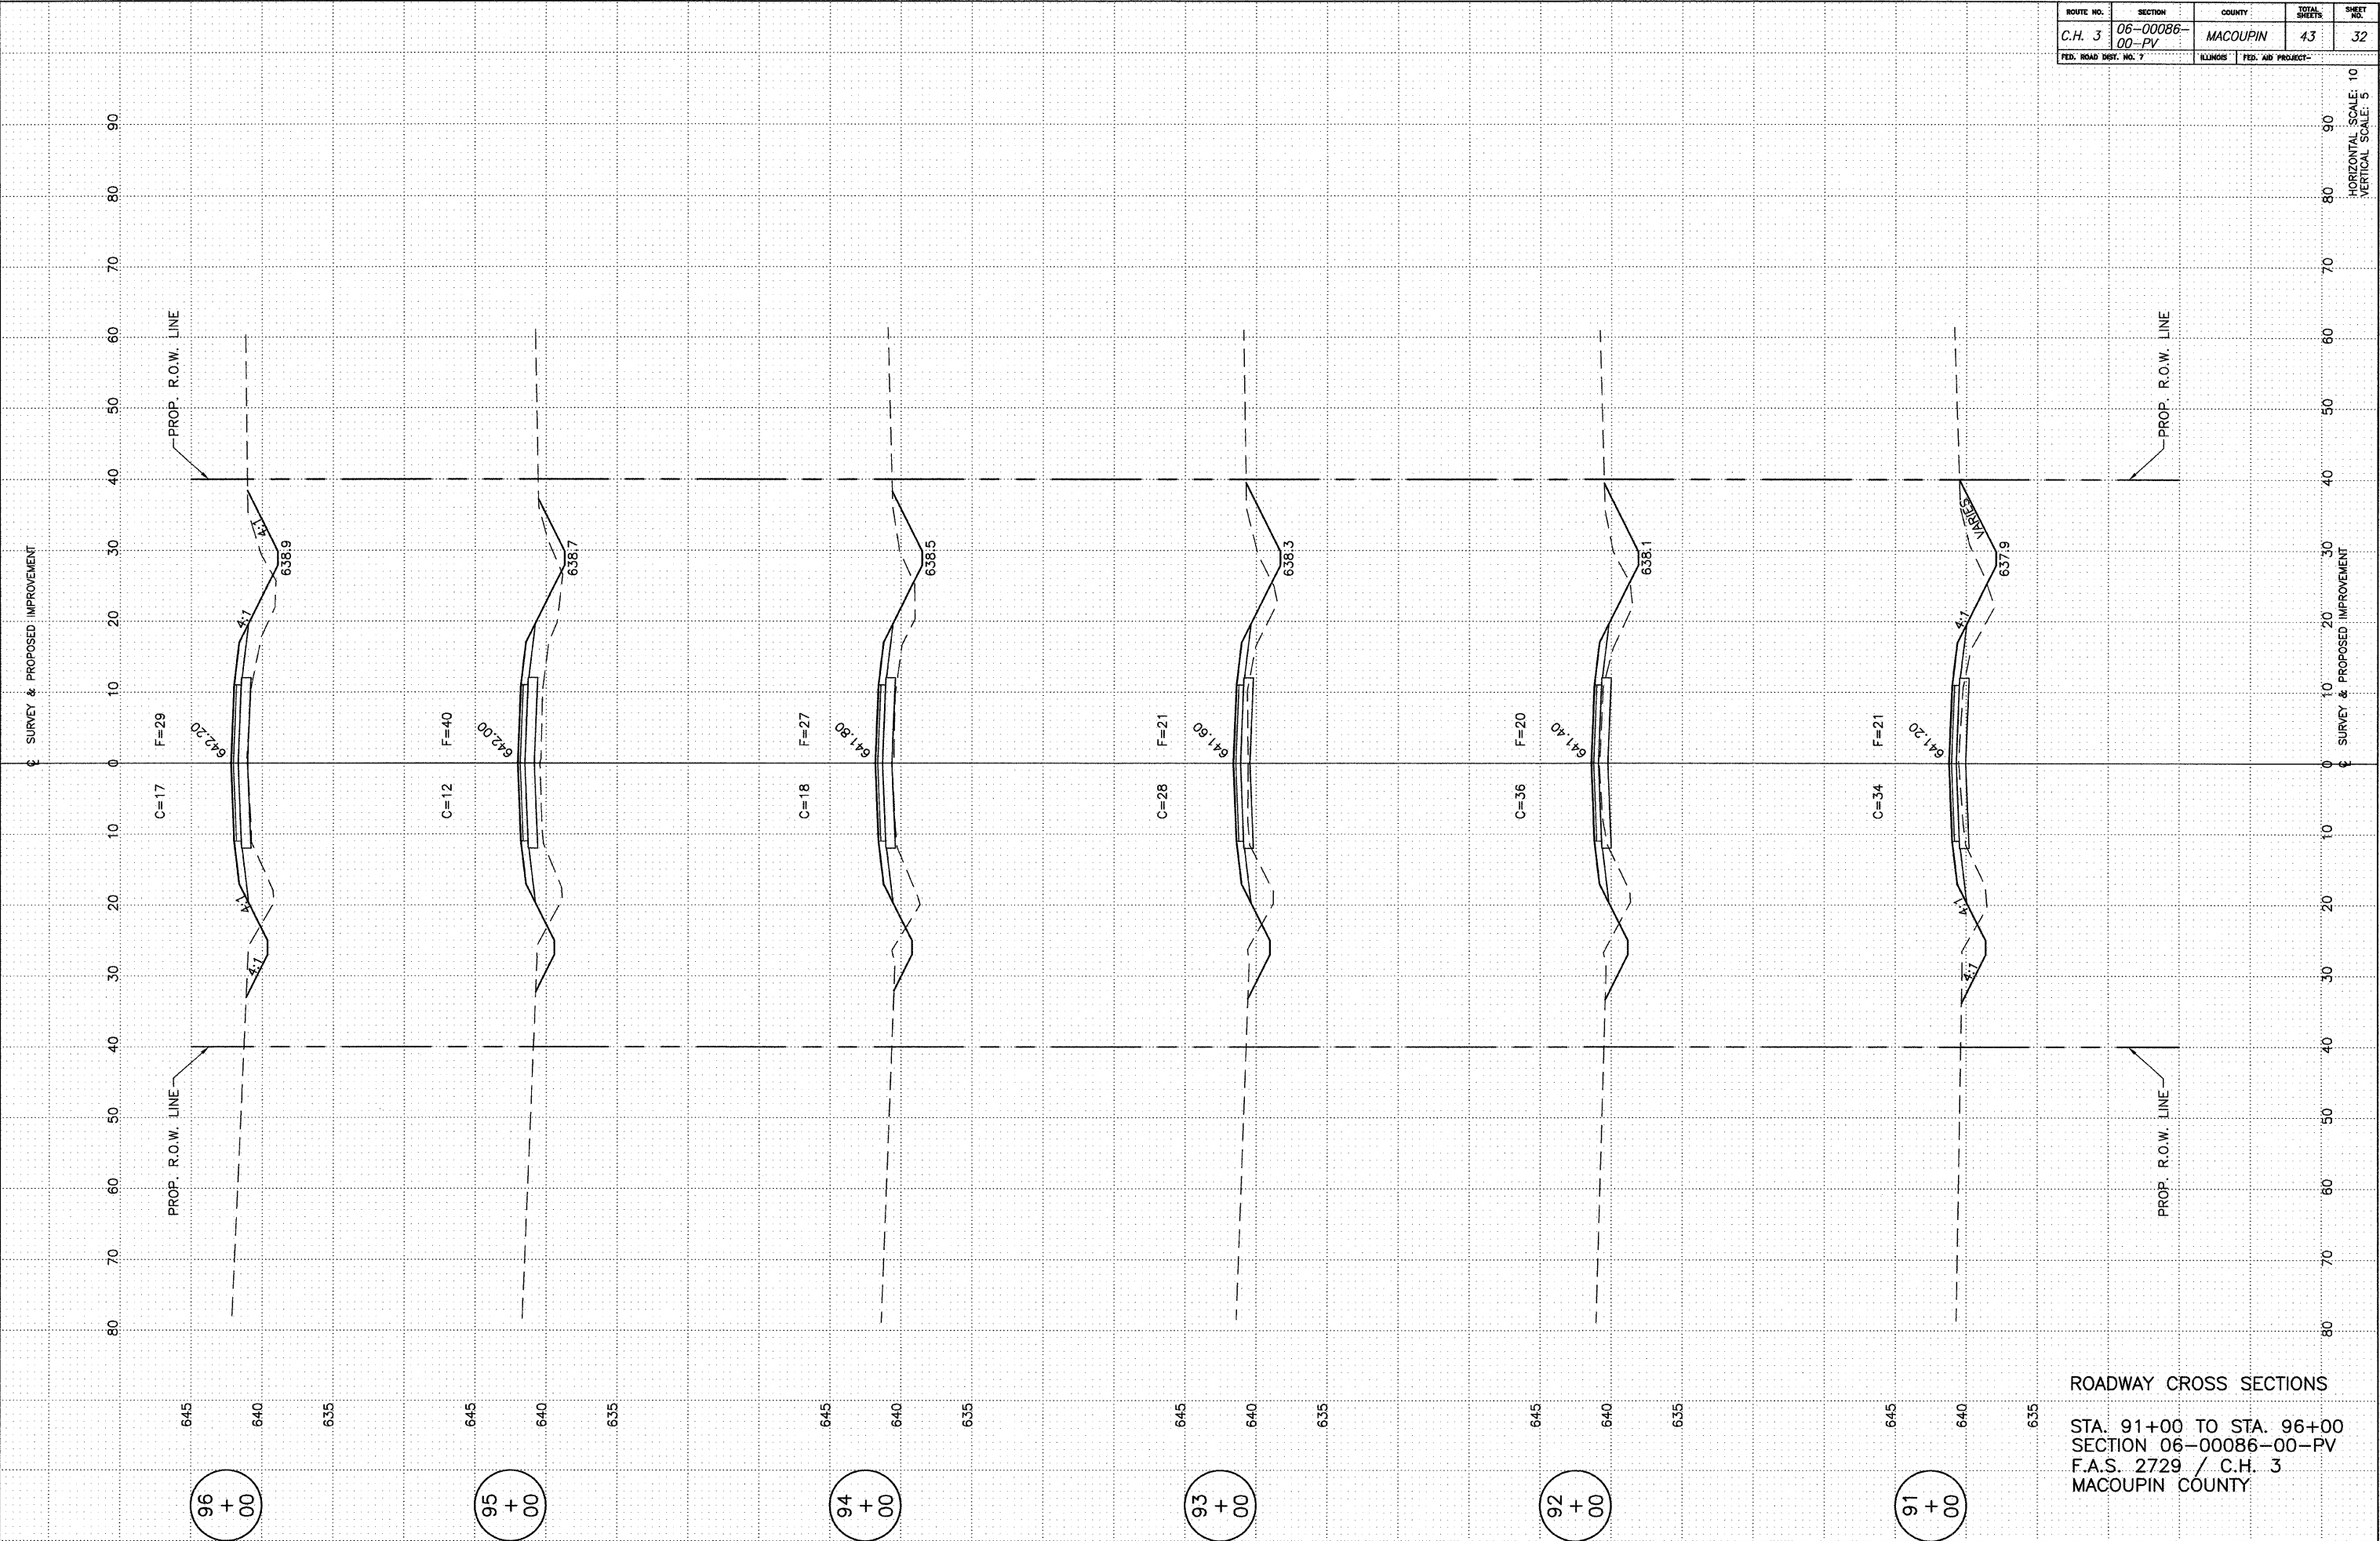

ROADWAY CROSS SECTIONS

STA. 91+00 TO STA. 96+00  
SECTION 06-00086-00-PV  
F.A.S. 2729 / C.H. 3  
MACOUPIN COUNTY