


ROUTE NO.	SECTION	COUNTY	SHEETS	SHEET NO.
C.H. 3	06-00086-00-PV	MACOUPIN	43	36
FED. ROAD DIST. NO. 7		ILLINOIS	FED. AID PROJECT-	

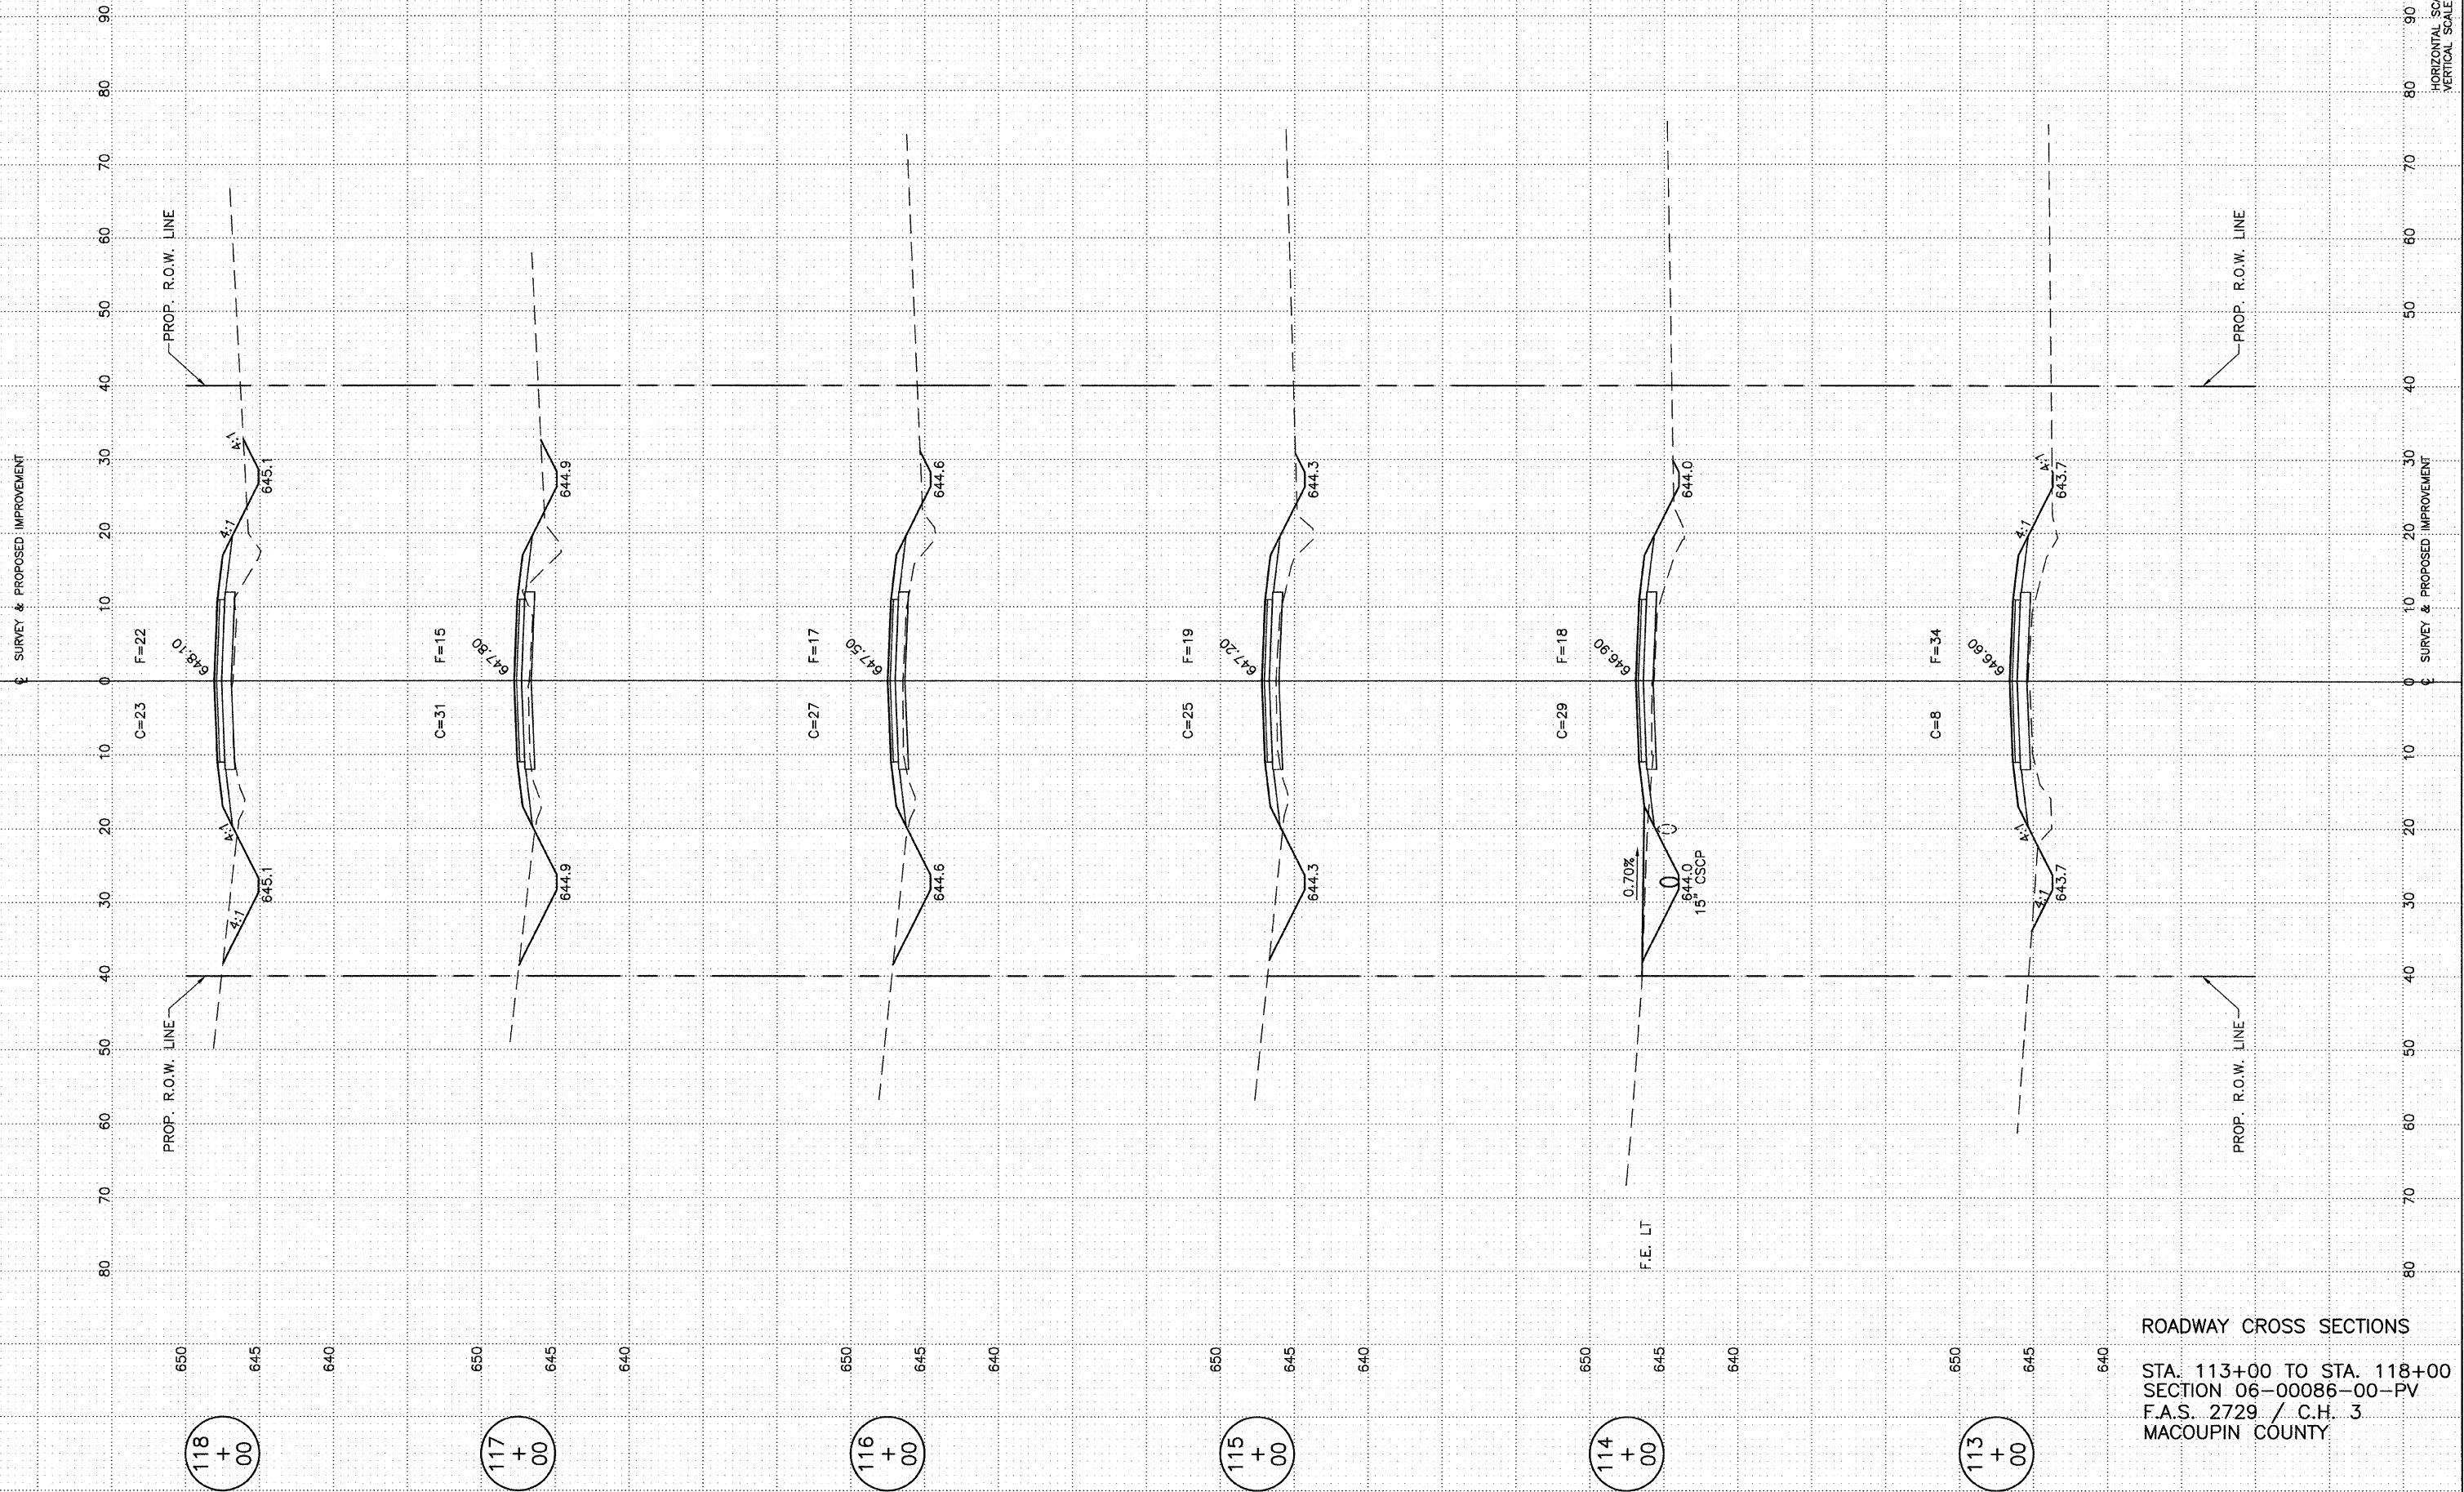

ROADWAY CROSS SECTIONS
 STA. 113+00 TO STA. 118+00
 SECTION 06-00086-00-PV
 F.A.S. 2729 / C.H. 3
 MACOUPIN COUNTY