


ROUTE NO. C.H. 3	SECTION 06-00086-00-PV	COUNTY MACOUPIN	SHEETS 43	SHEET NO. 41
FED. ROAD DIST. NO. 7		ILLINOIS	FED. AID PROJECT-	

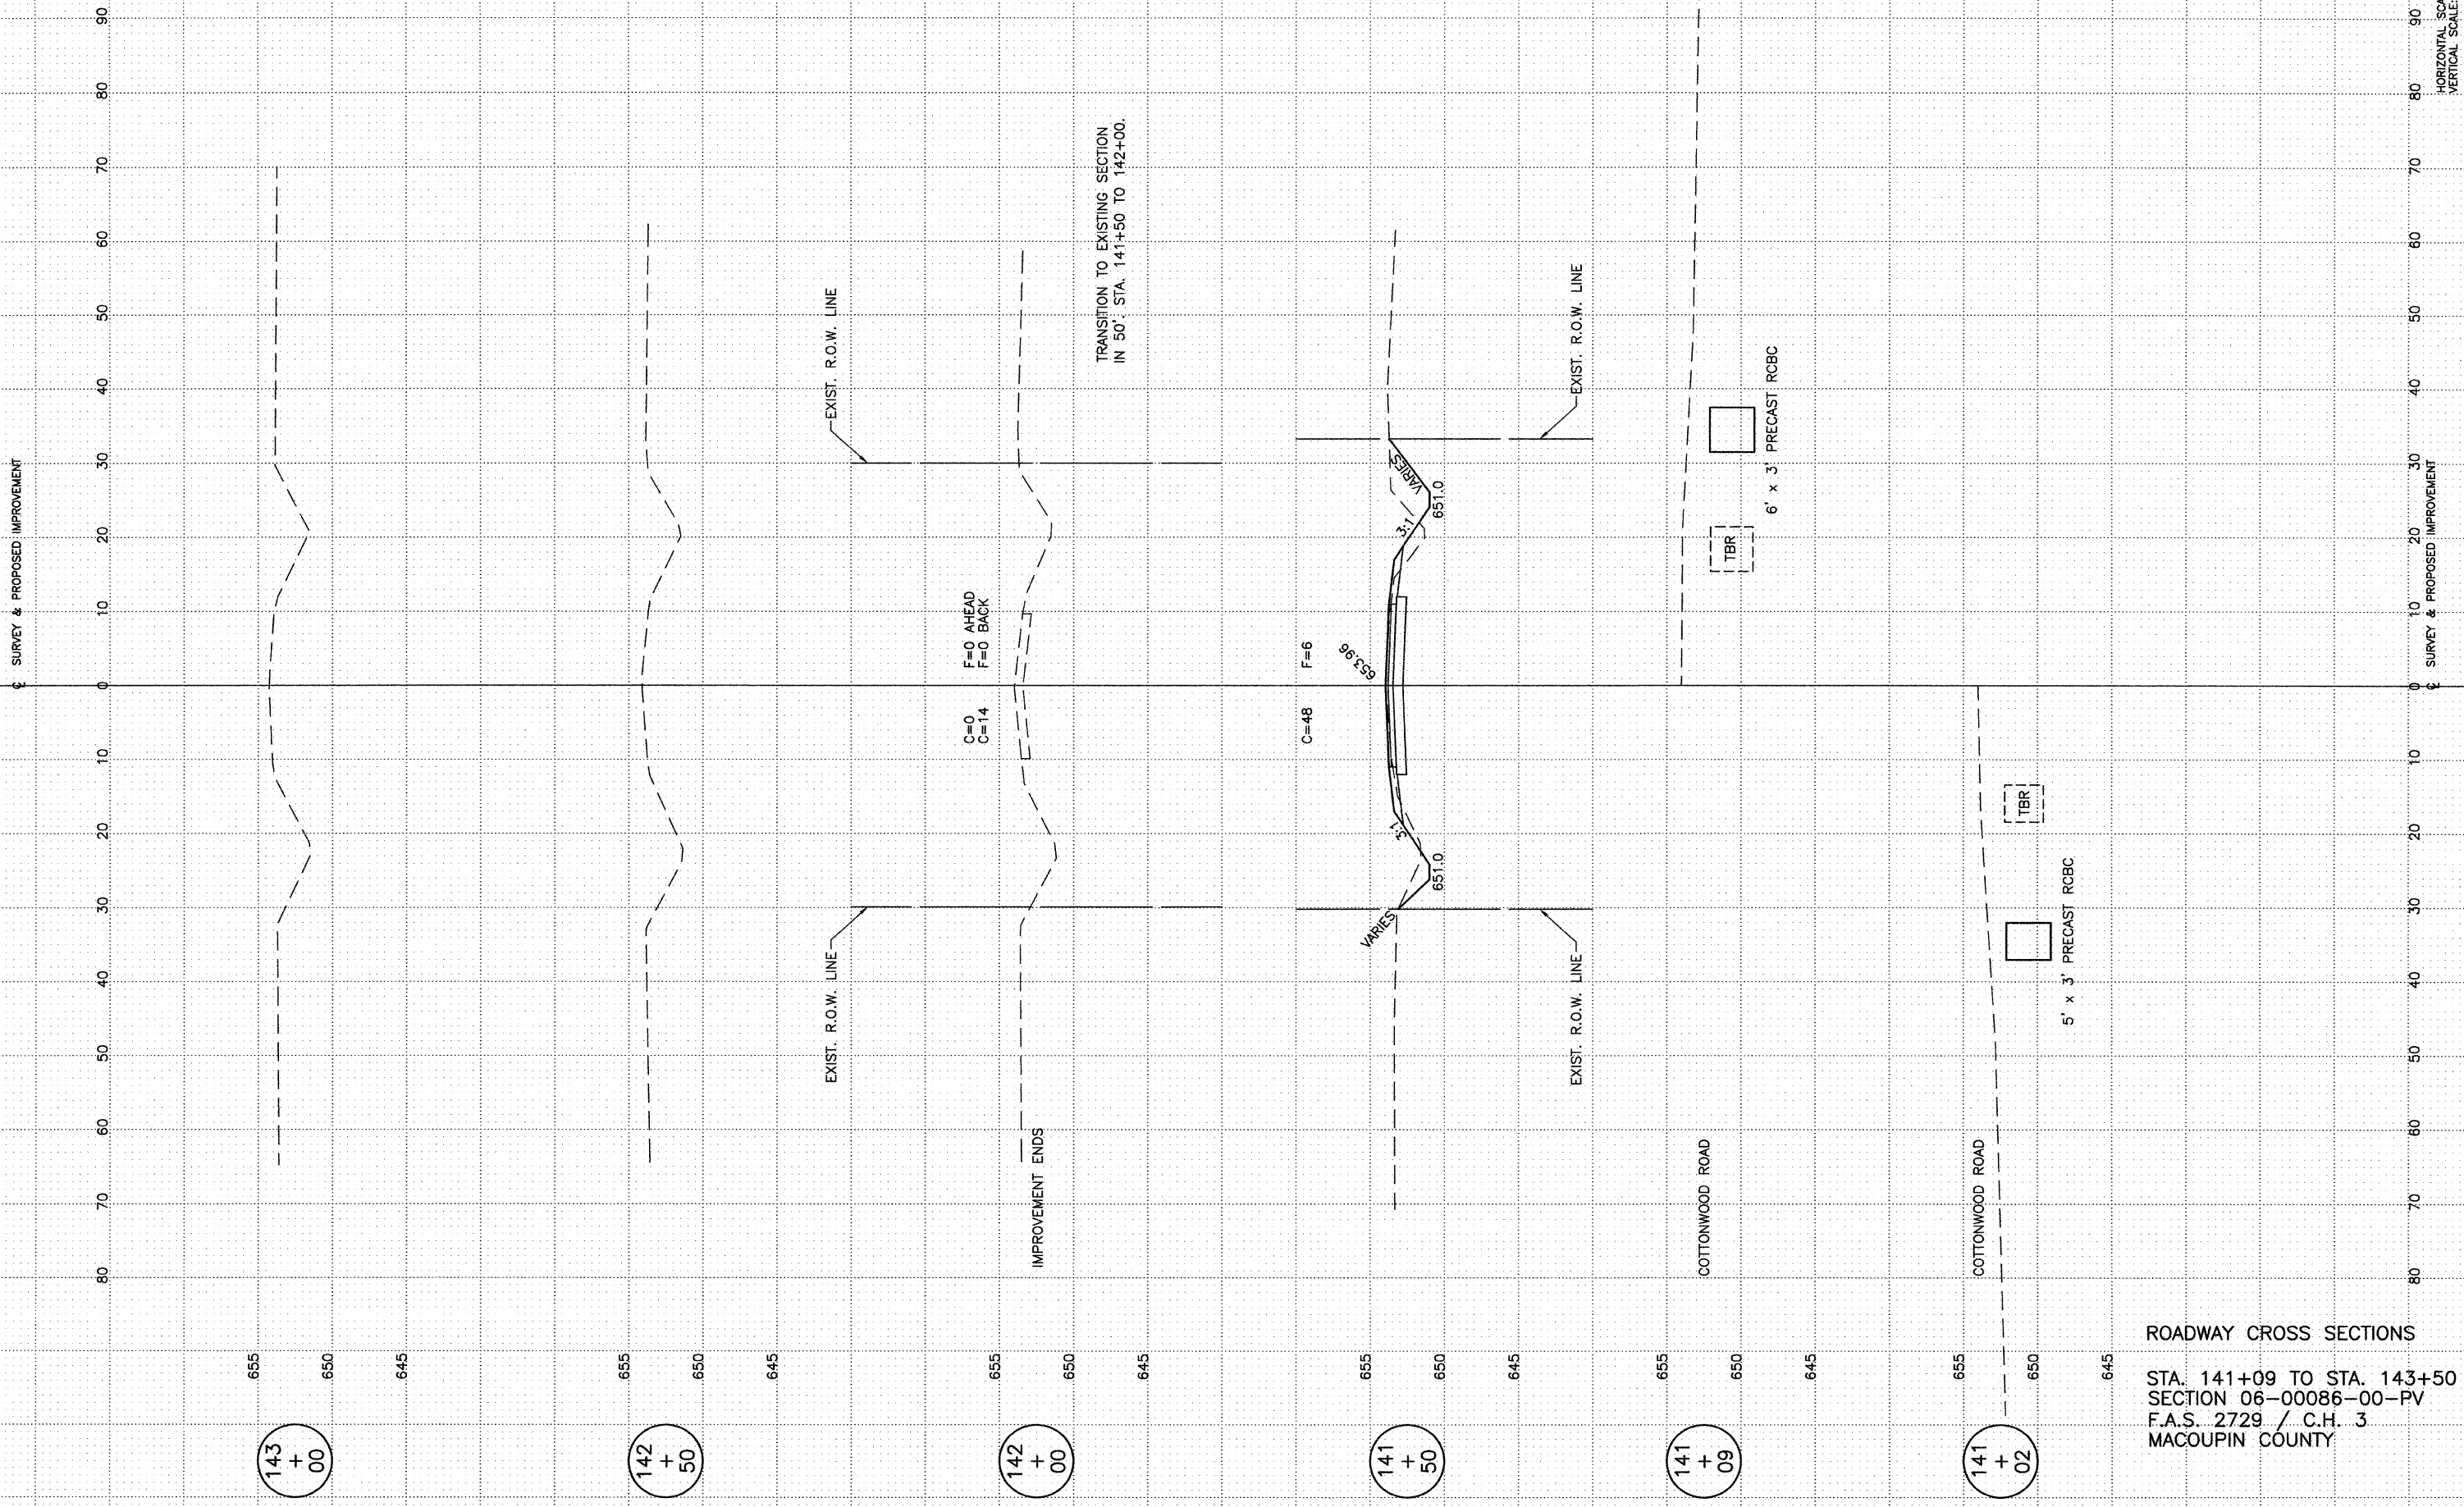

ROADWAY CROSS SECTIONS
 STA. 141+09 TO STA. 143+50
 SECTION 06-00086-00-PV
 F.A.S. 2729 / C.H. 3
 MACOUPIN COUNTY