


ROUTE NO.	SECTION	COUNTY	SHEETS	SHEET NO.
C.H. 3	06-00086-00-PV	MACOUPIN	43	43
FED. ROAD DIST. NO. 7		ILLINOIS	FED. AID PROJECT-	

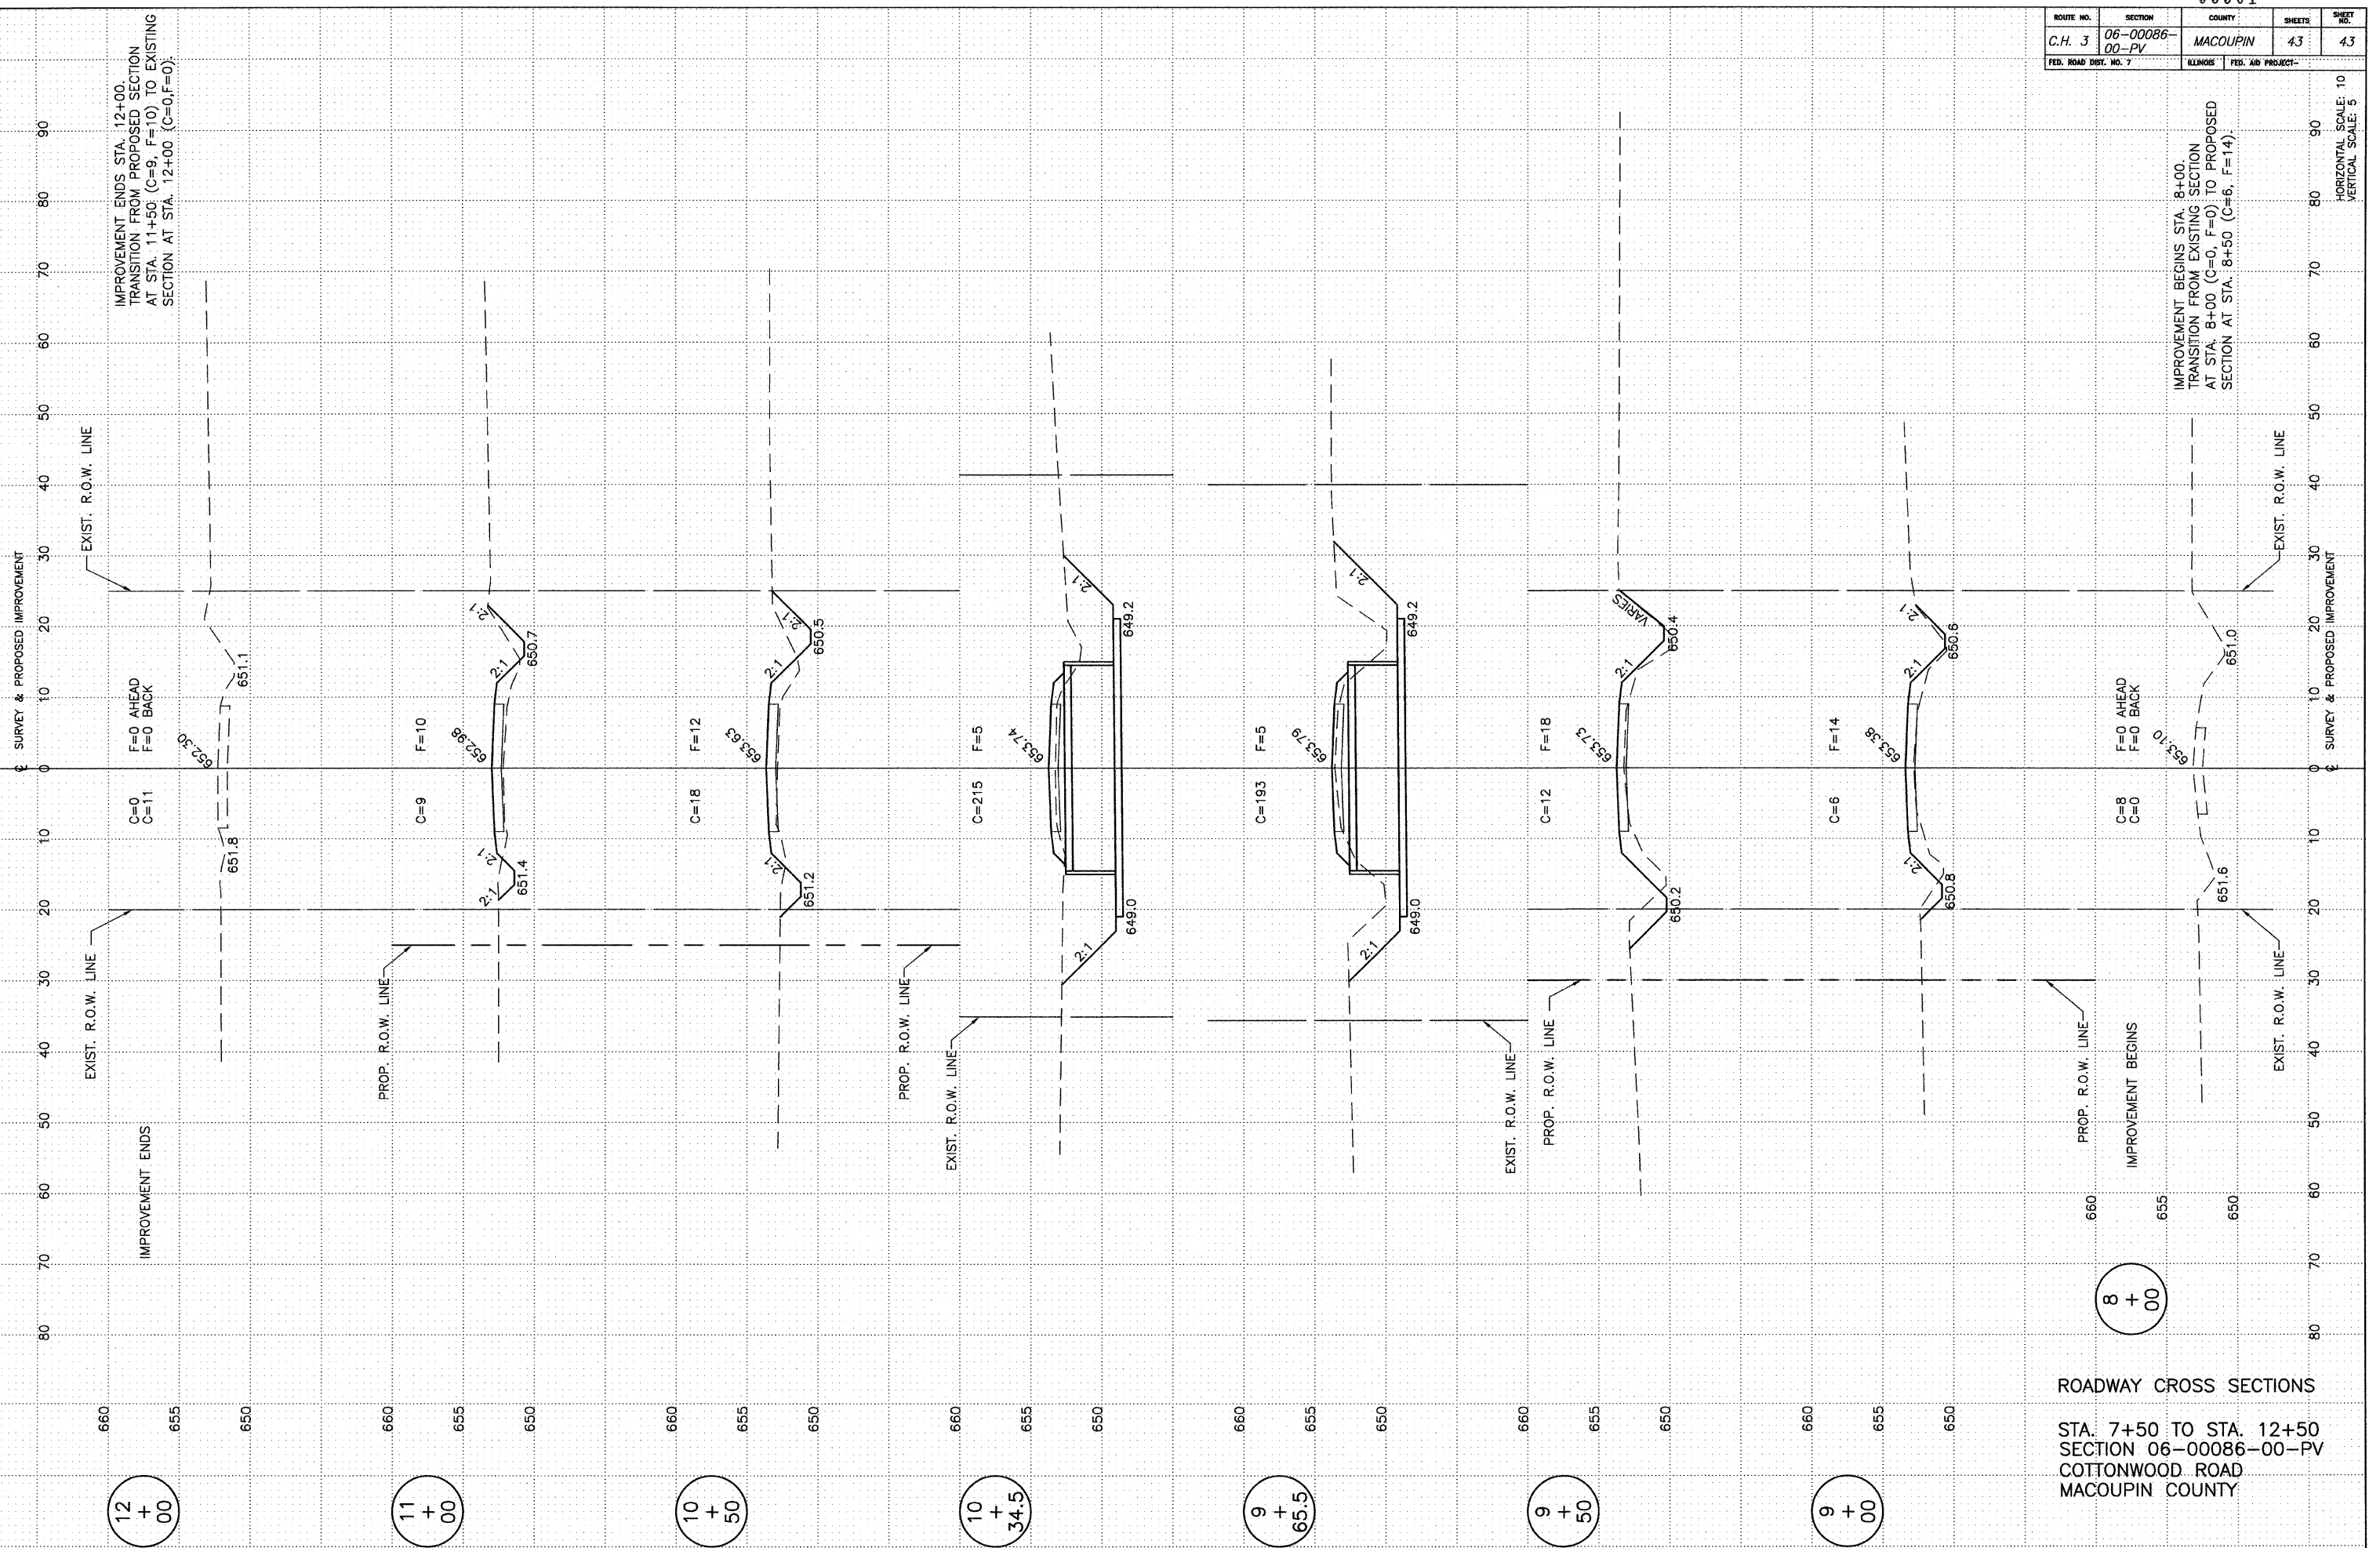

ROADWAY CROSS SECTIONS
 STA. 7+50 TO STA. 12+50
 SECTION 06-00086-00-PV
 COTTONWOOD ROAD
 MACOUPIN COUNTY

8 + 00

12 + 00

11 + 00

10 + 50

10 + 34.5

9 + 65.5

9 + 50

9 + 00

± SURVEY & PROPOSED IMPROVEMENT

HORIZONTAL SCALE: 1" = 10'
 VERTICAL SCALE: 1" = 5'