


DATE _____
 BY _____
 SURVEYED _____
 DRAWN _____
 CHECKED _____
 NO. _____

DATE _____
 BY _____
 ORIGINAL SURVEY _____
 DRAWN _____
 CHECKED _____
 NO. _____

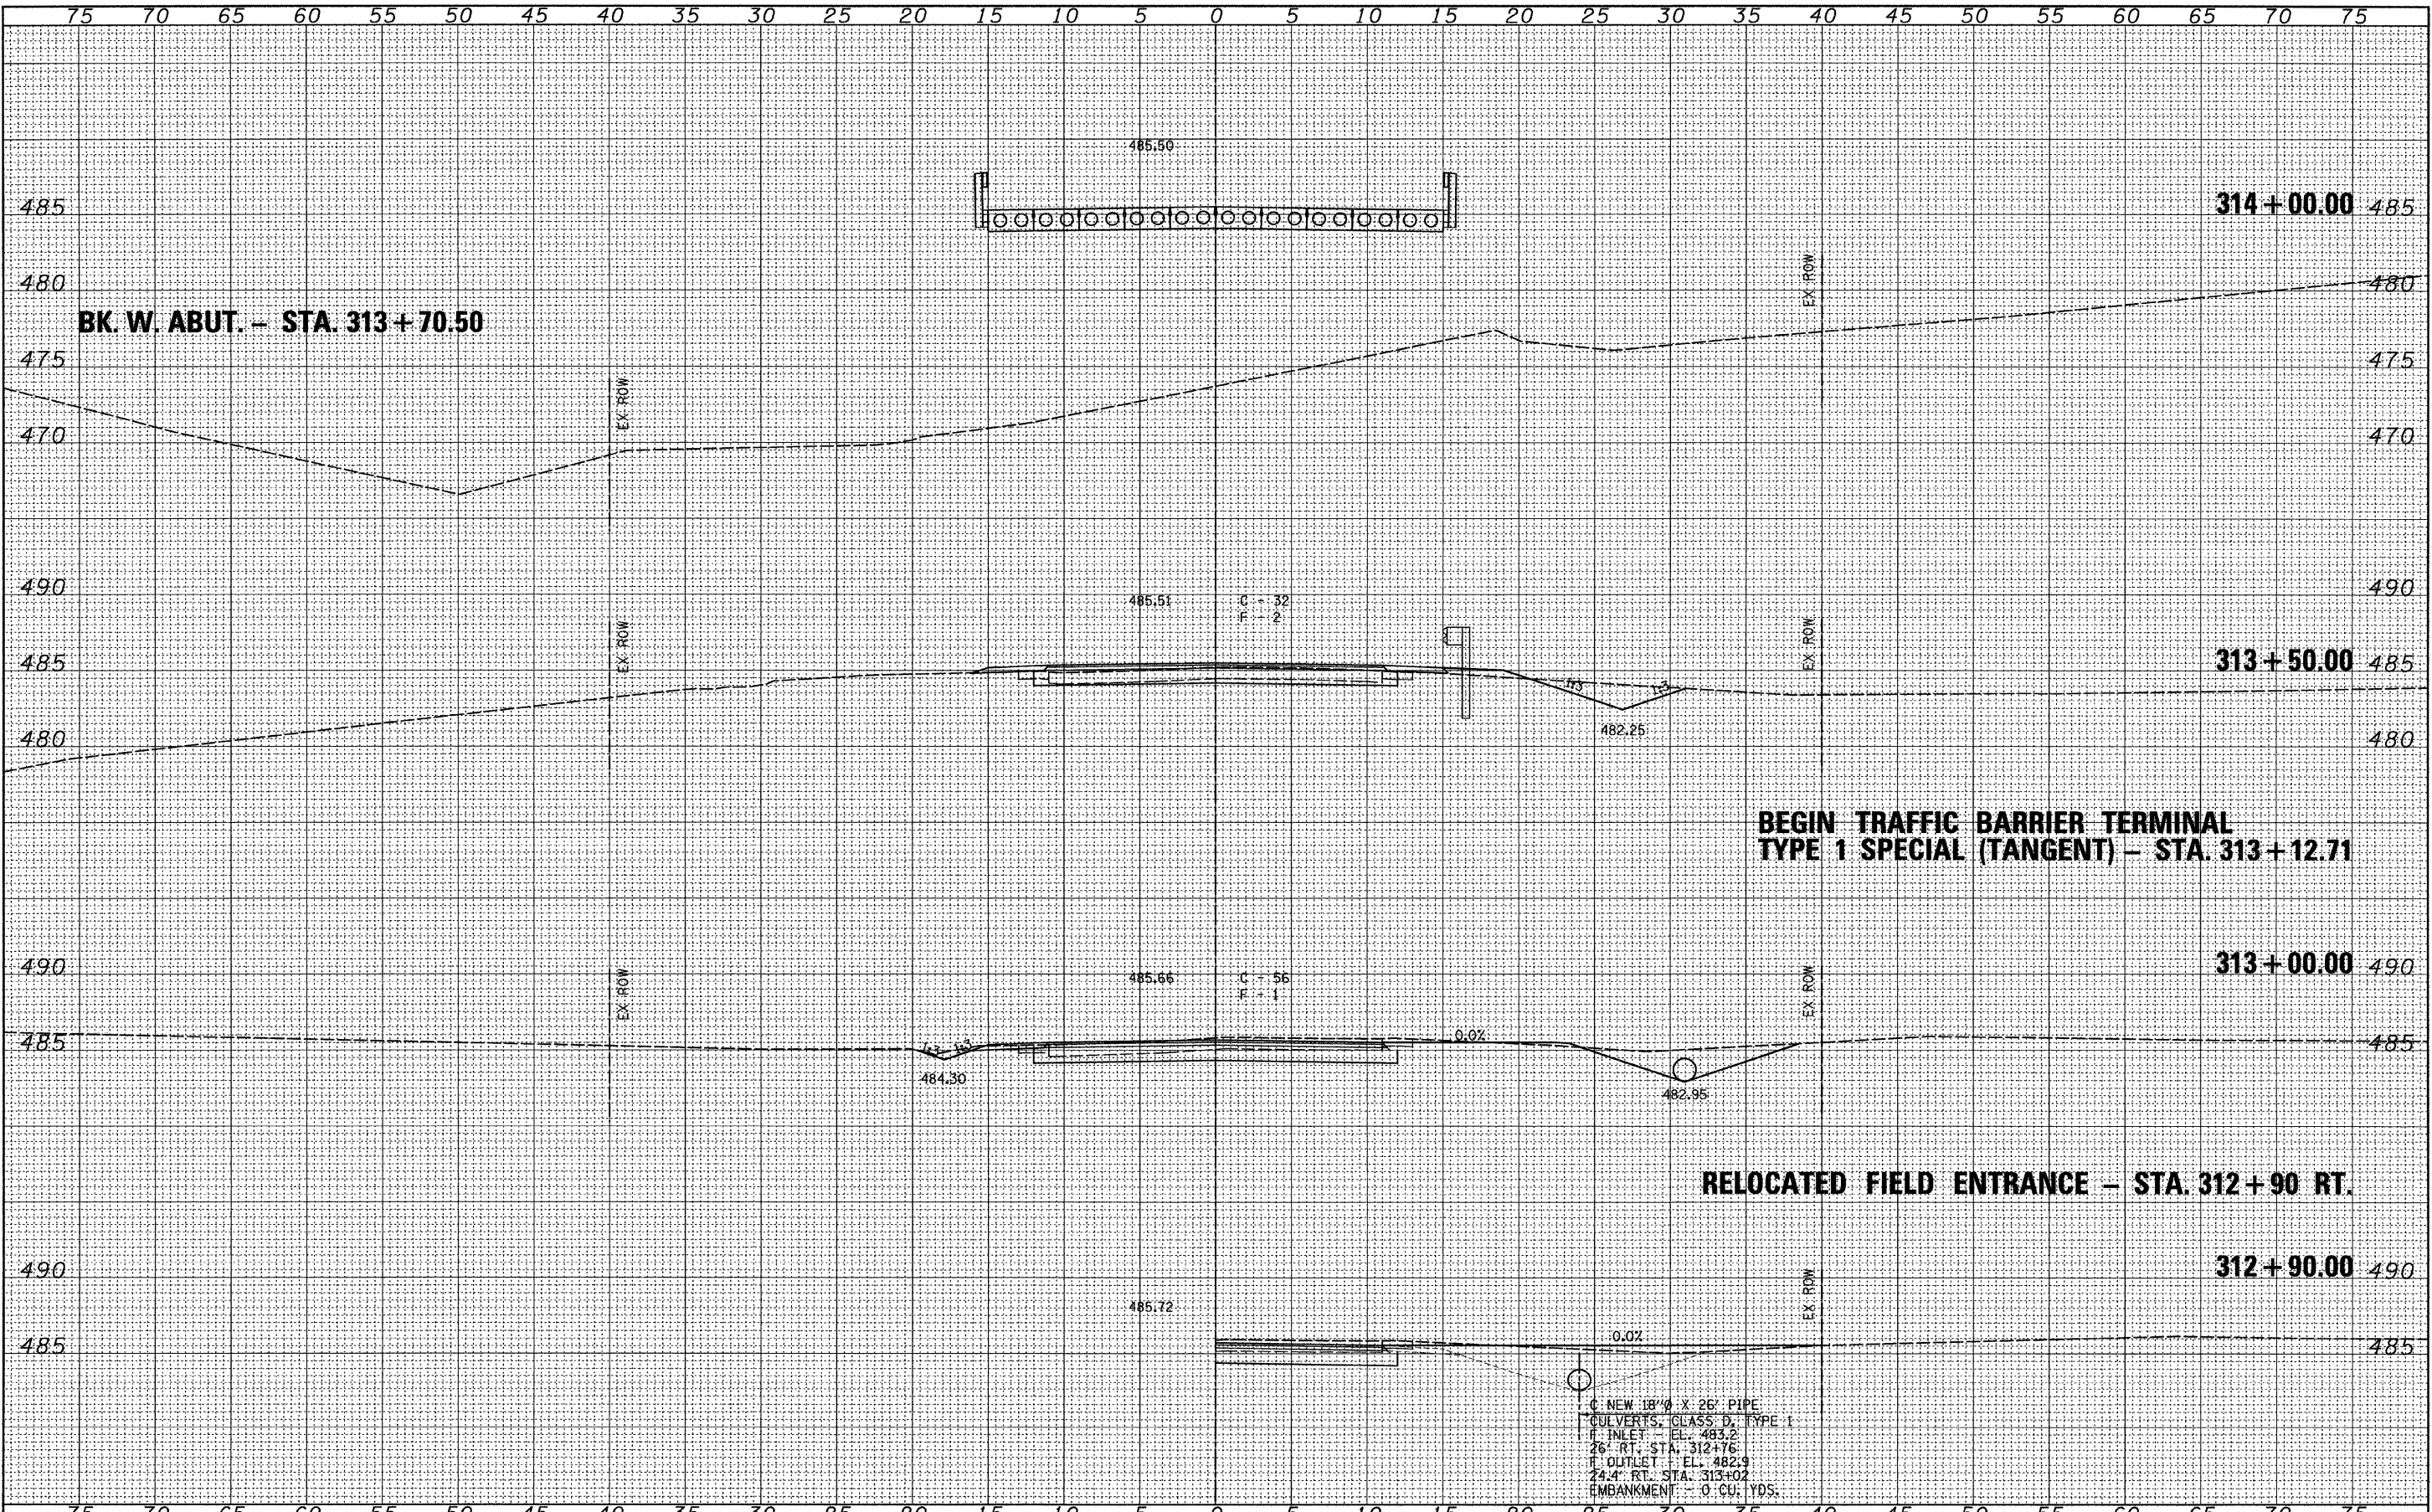

FILE NAME =	USER NAME = #USER#	DESIGNED -	REVISED -	<p>Allen Henderson & Associates, Inc. Civil and Structural Engineers Springfield, IL. 62703 Phone: (217)544-8033 IL Design Firm No. 184-001907</p>	F.A.S. RTE.	SECTION	COUNTY	TOTAL SHEETS	SHEET NO.
#FILE#		DRAWN -	REVISED -		575	09-00074-00-BR	CASS	18	16
PLOT SCALE = #SCALE#		CHECKED -	REVISED -		CONTRACT NO. 93508				
PLOT DATE = #DATE#		DATE -	REVISED -		FED. ROAD DIST. NO. ILLINOIS FED. AID PROJECT				

SCALE: 1" = 5' SHEET NO. 16 OF 18 SHEETS STA. 312+90.00 TO STA. 314+00.00