


DATE	BY
SURVEYED	PLOTTED
NOTE BOOK	AREAS CHECKED
NO.	

DATE	BY
ORIGINAL SURVEY	PLOTTED
NOTE BOOK	AREAS CHECKED
NO.	

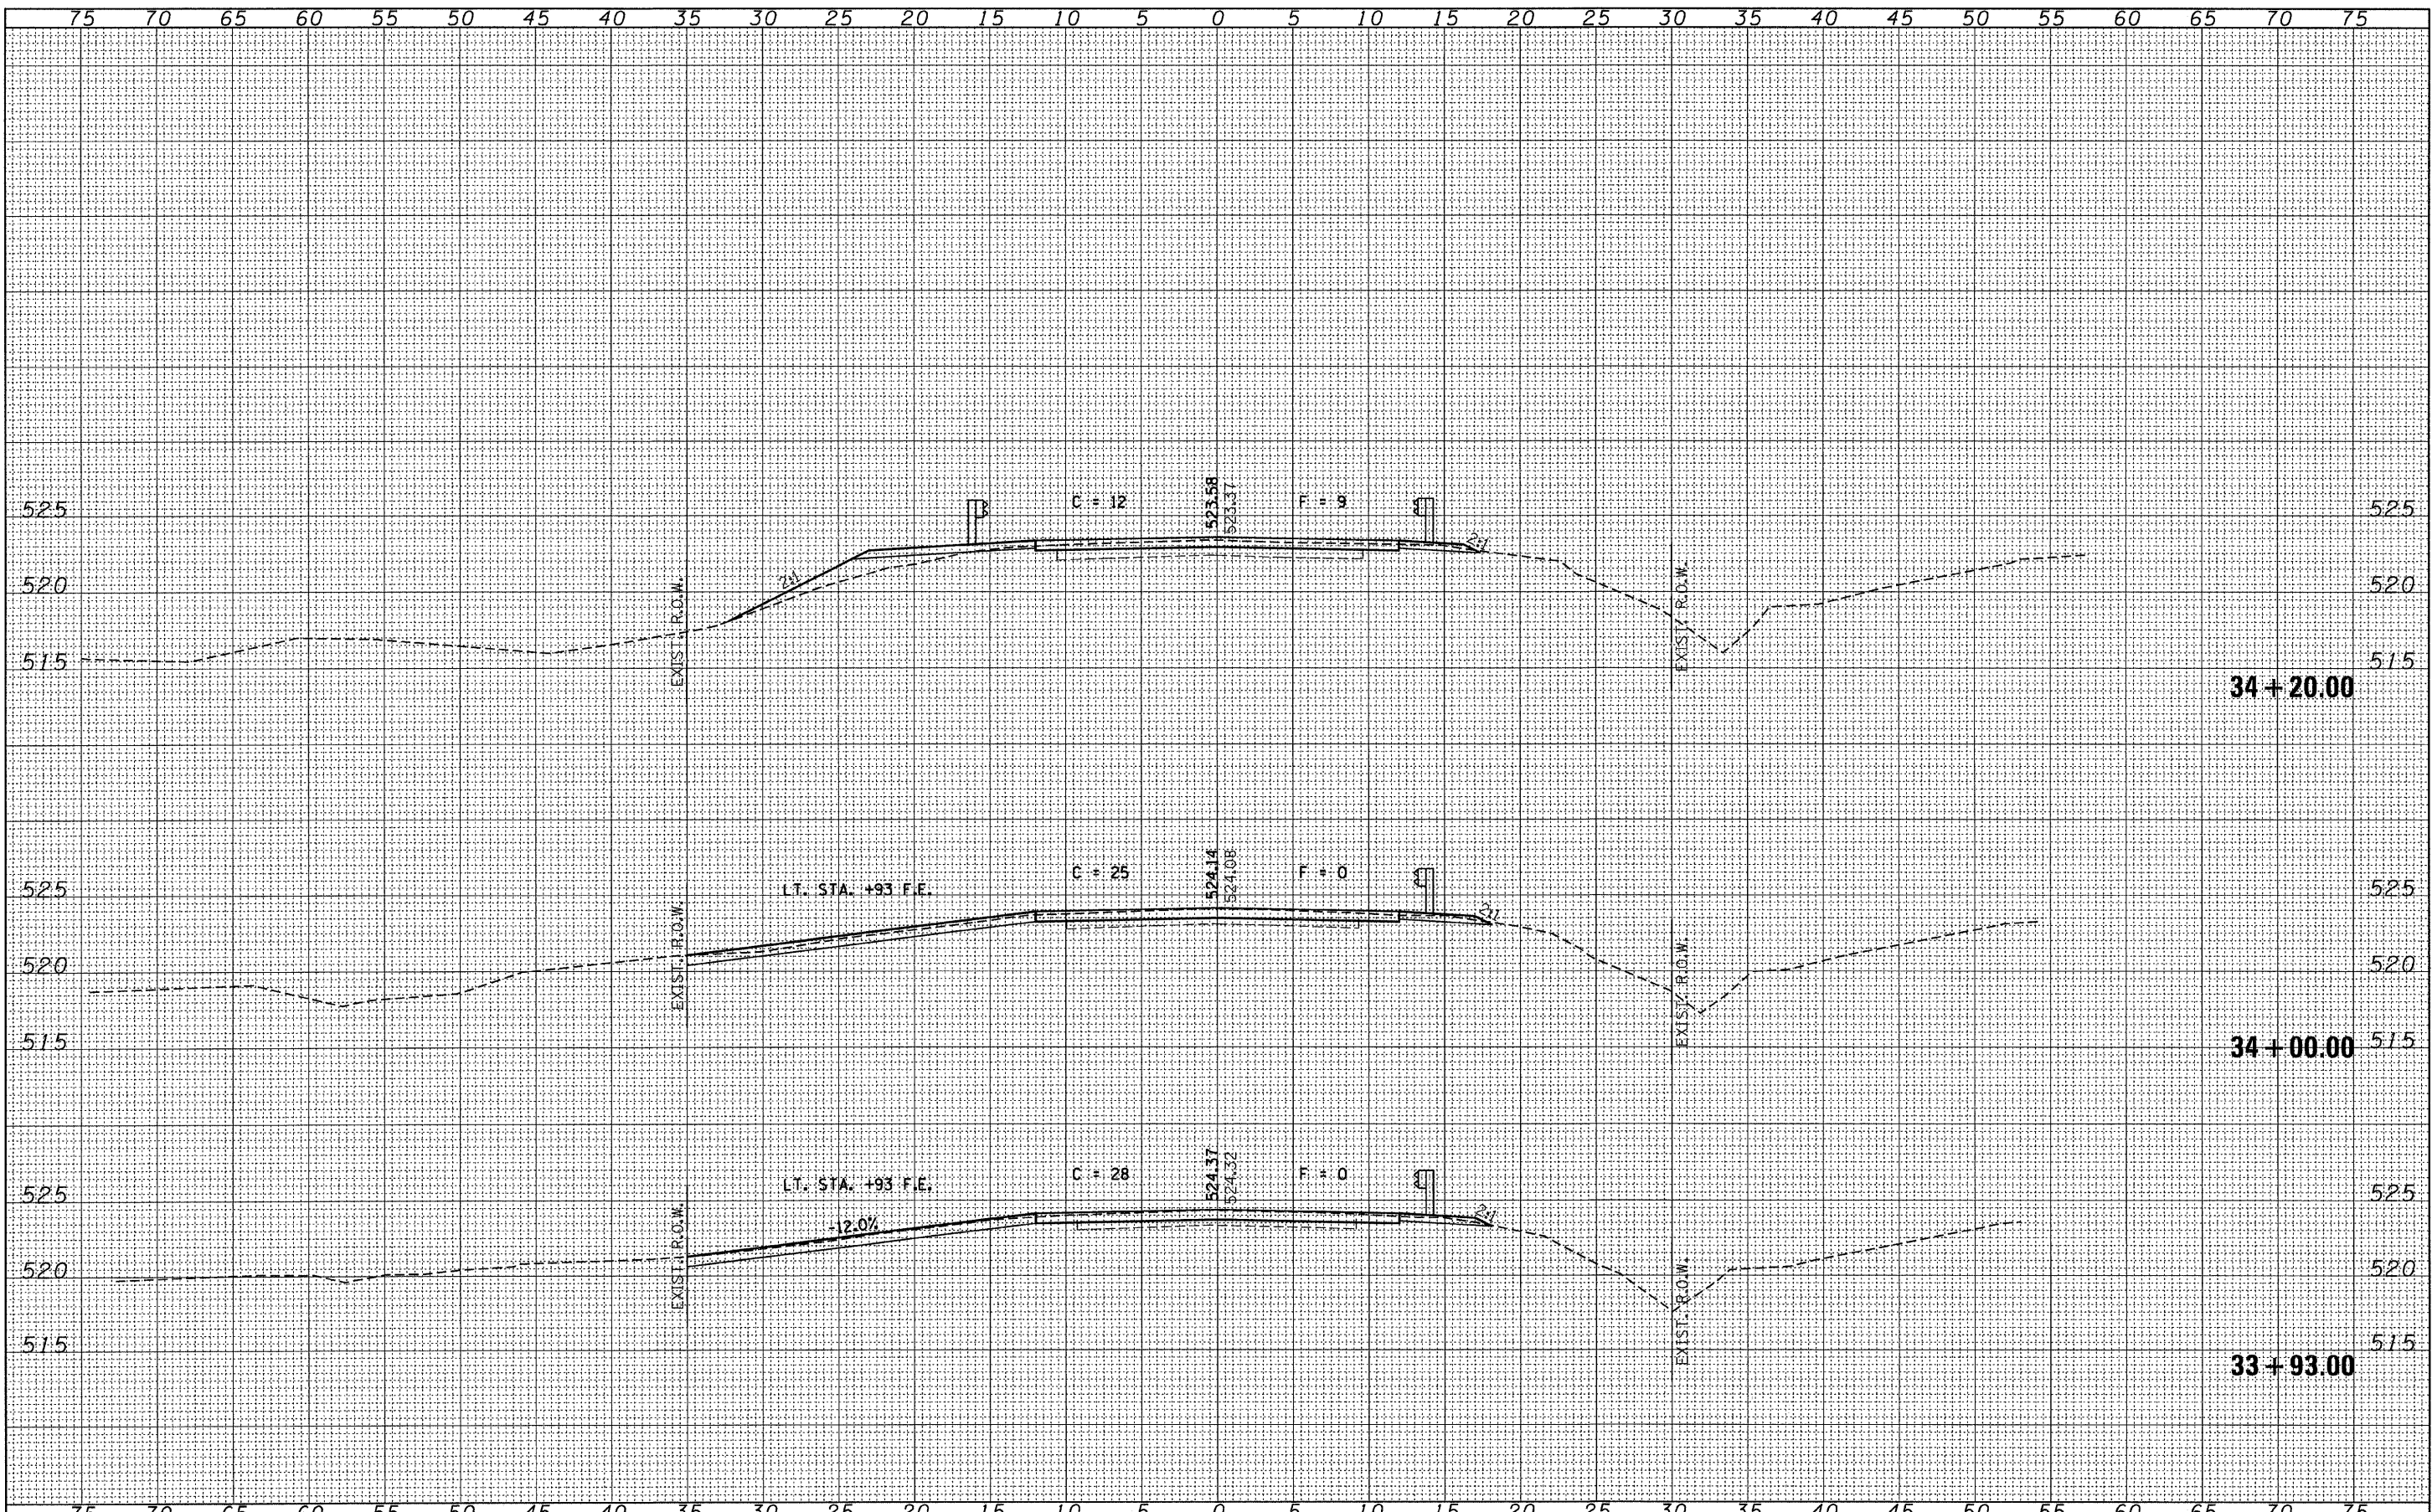

FILE NAME = 088204-shr-ssa.dgn
 USER NAME =
 PLOT SCALE =
 PLOT DATE = 11/10/2009

DESIGNED - J.W.F.	REVISED -
DRAWN - D.T.M.	REVISED -
CHECKED - S.W.M.	REVISED -
DATE - 11/10/09	REVISED -

STATE OF ILLINOIS
 BROWN COUNTY HIGHWAY DEPARTMENT



SCALE: 5H:5V
 SHEET NO. OF SHEETS STA. 33+93.00 TO STA. 34+20.00

CROSS SECTIONS
 COOPERSTOWN ROAD

F.A.S. 1583	SECTION 05-00065-00-BR	COUNTY BROWN	TOTAL SHEETS 24	SHEET NO. 6
FED. ROAD DIST. NO. ILLINOIS FED. AID PROJECT			CONTRACT NO. 93509	