


DATE	
BY	
SURVEYED	
PLOTTED	
NOTE BOOK	
AREAS CHECKED	
NO.	

DATE	
BY	
ORIGINAL SURVEY	
PLOTTED	
NOTE BOOK	
AREAS CHECKED	
NO.	

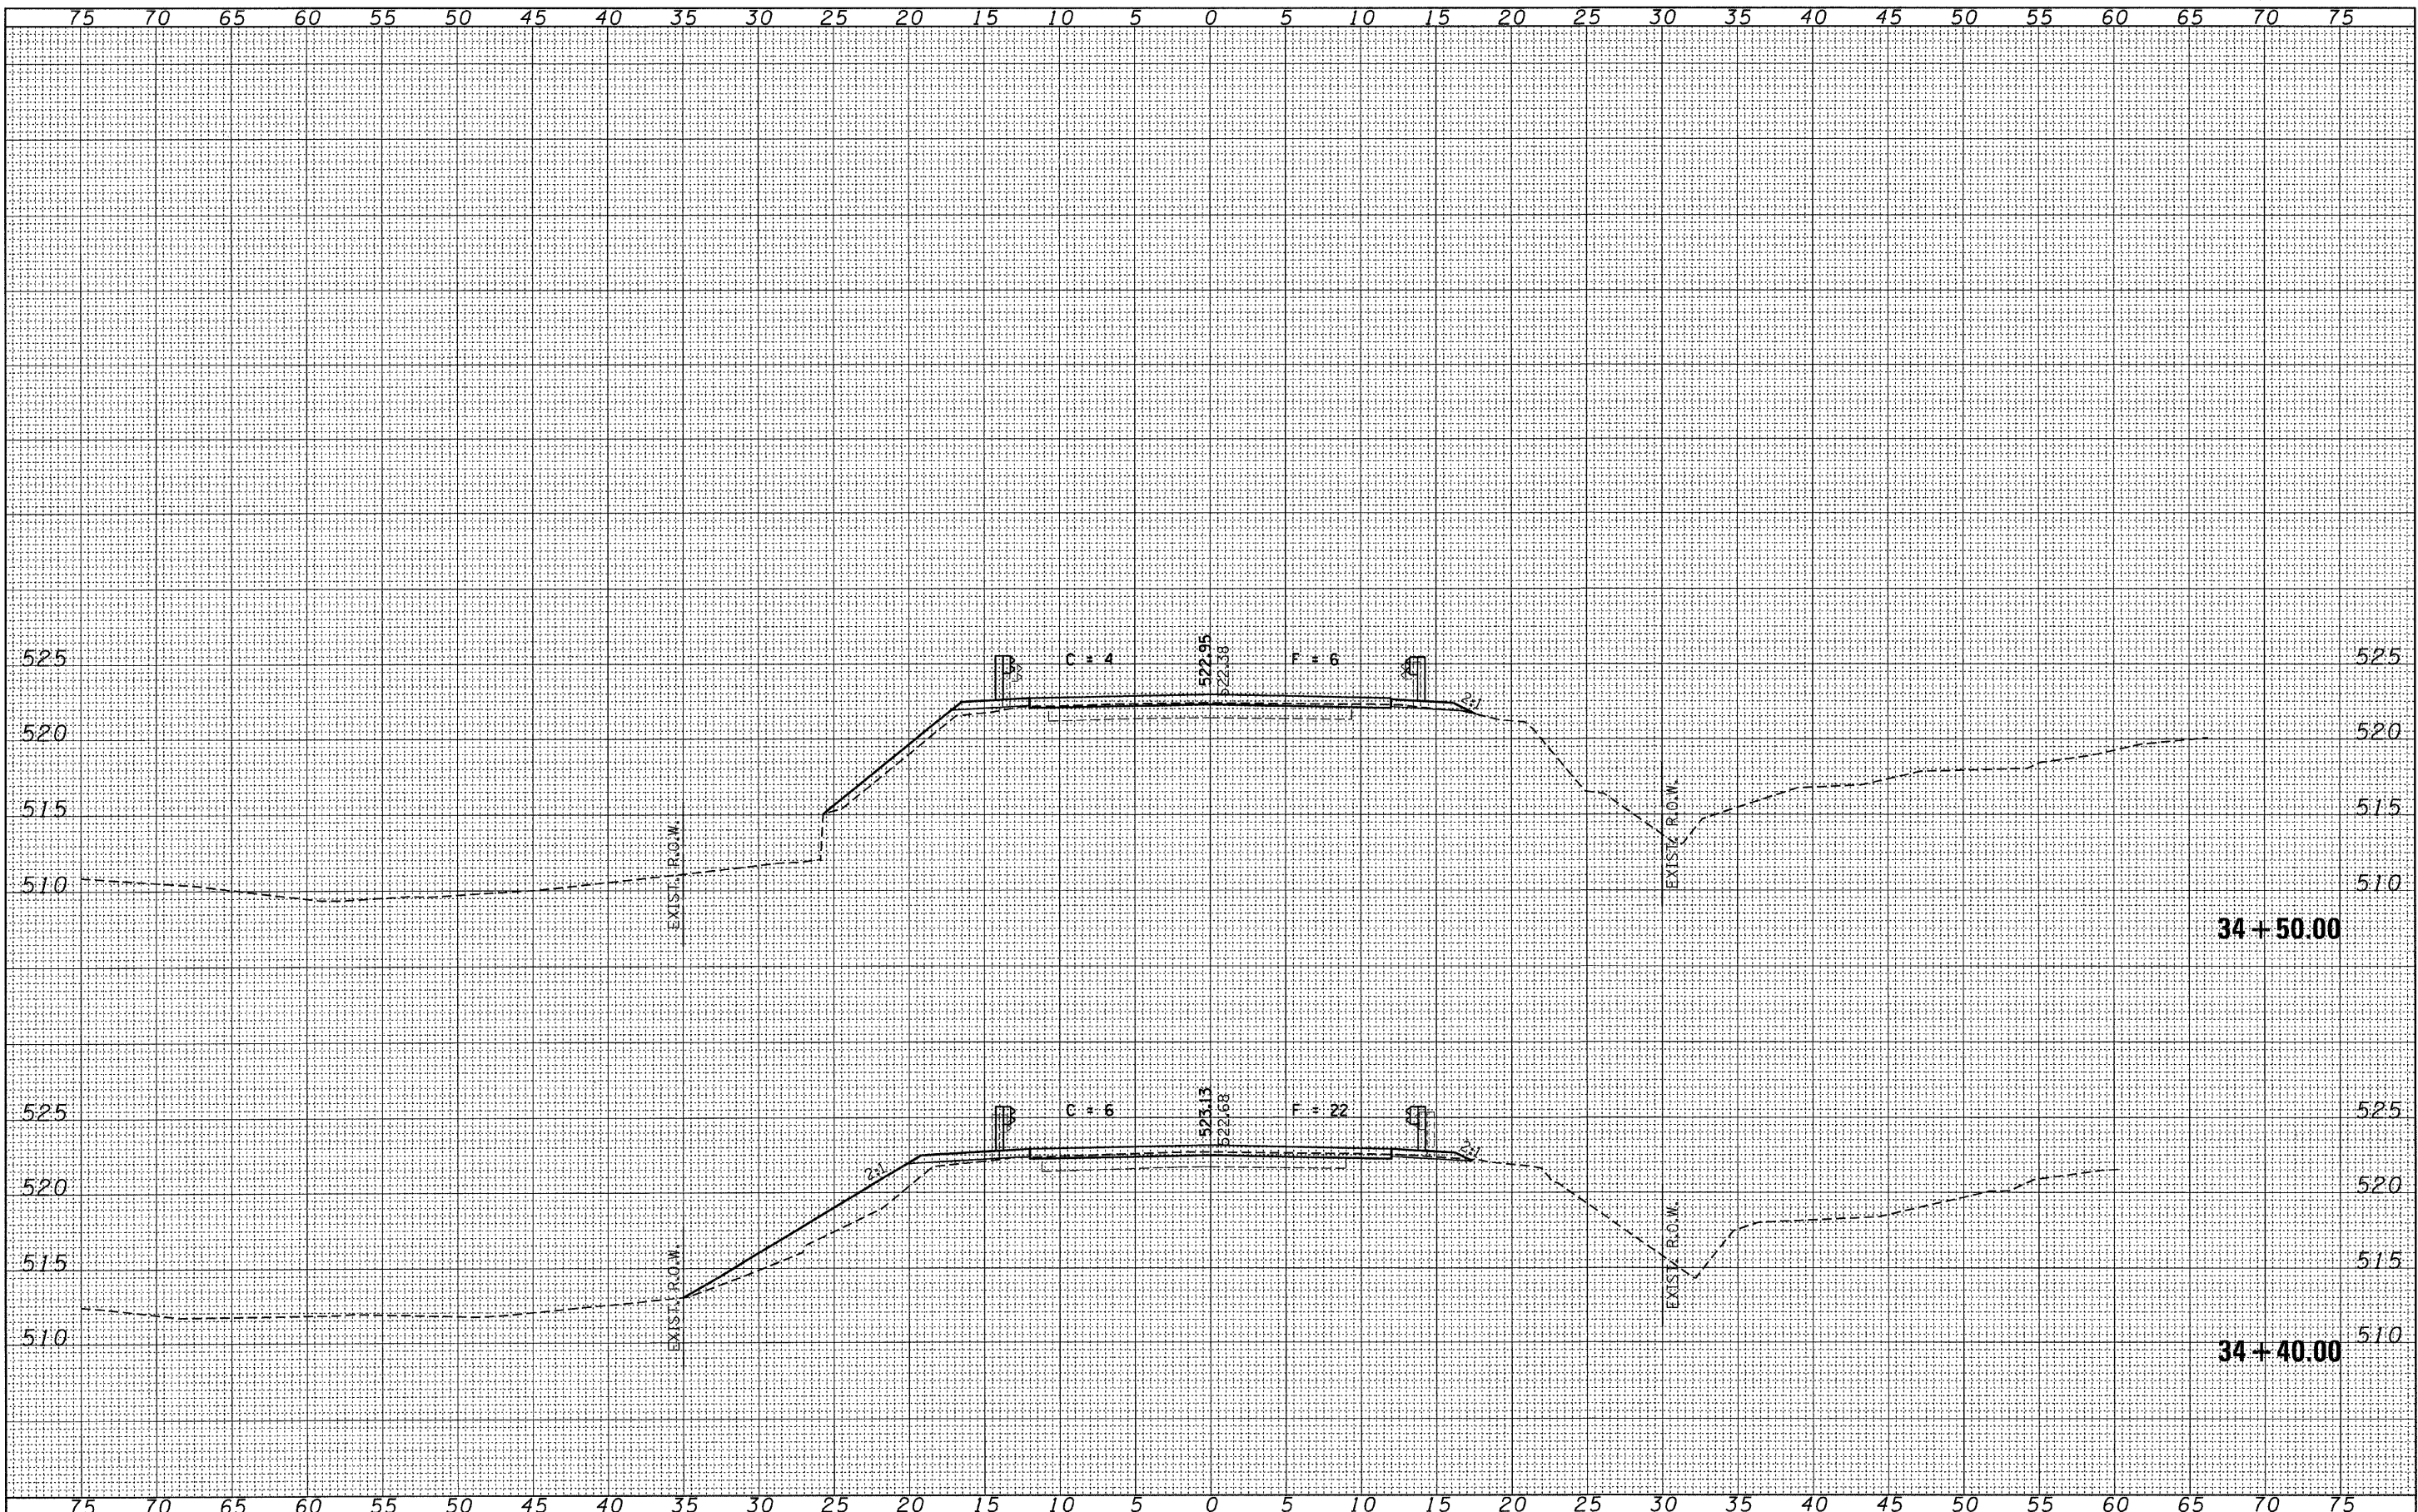

FILE NAME = 080204-sht-xxx.dgn
 USER NAME =
 PLOT SCALE =
 PLOT DATE = 11/10/2009

DESIGNED - J.W.F.	REVISED -
DRAWN - D.T.M.	REVISED -
CHECKED - S.W.M.	REVISED -
DATE - 11/10/09	REVISED -

STATE OF ILLINOIS
 BROWN COUNTY HIGHWAY DEPARTMENT



SCALE: 5H:5V
 SHEET NO. OF SHEETS STA. 34+40.00 TO STA. 34+50.00

CROSS SECTIONS
 COOPERSTOWN ROAD

F.A.S.	SECTION	COUNTY	TOTAL SHEETS	SHEET NO.
1583	05-00065-00-BR	BROWN	24	7
FED. ROAD DIST. NO.			ILLINOIS FED. AID PROJECT	
			CONTRACT NO. 93509	