


FINAL SURVEY	DATE
SURVEYED	BY
PLOTTED	
NOTE BOOK	
AREAS CHECKED	
NO.	

ORIGINAL SURVEY	DATE
SURVEYED	BY
PLOTTED	
NOTE BOOK	
AREAS CHECKED	
NO.	

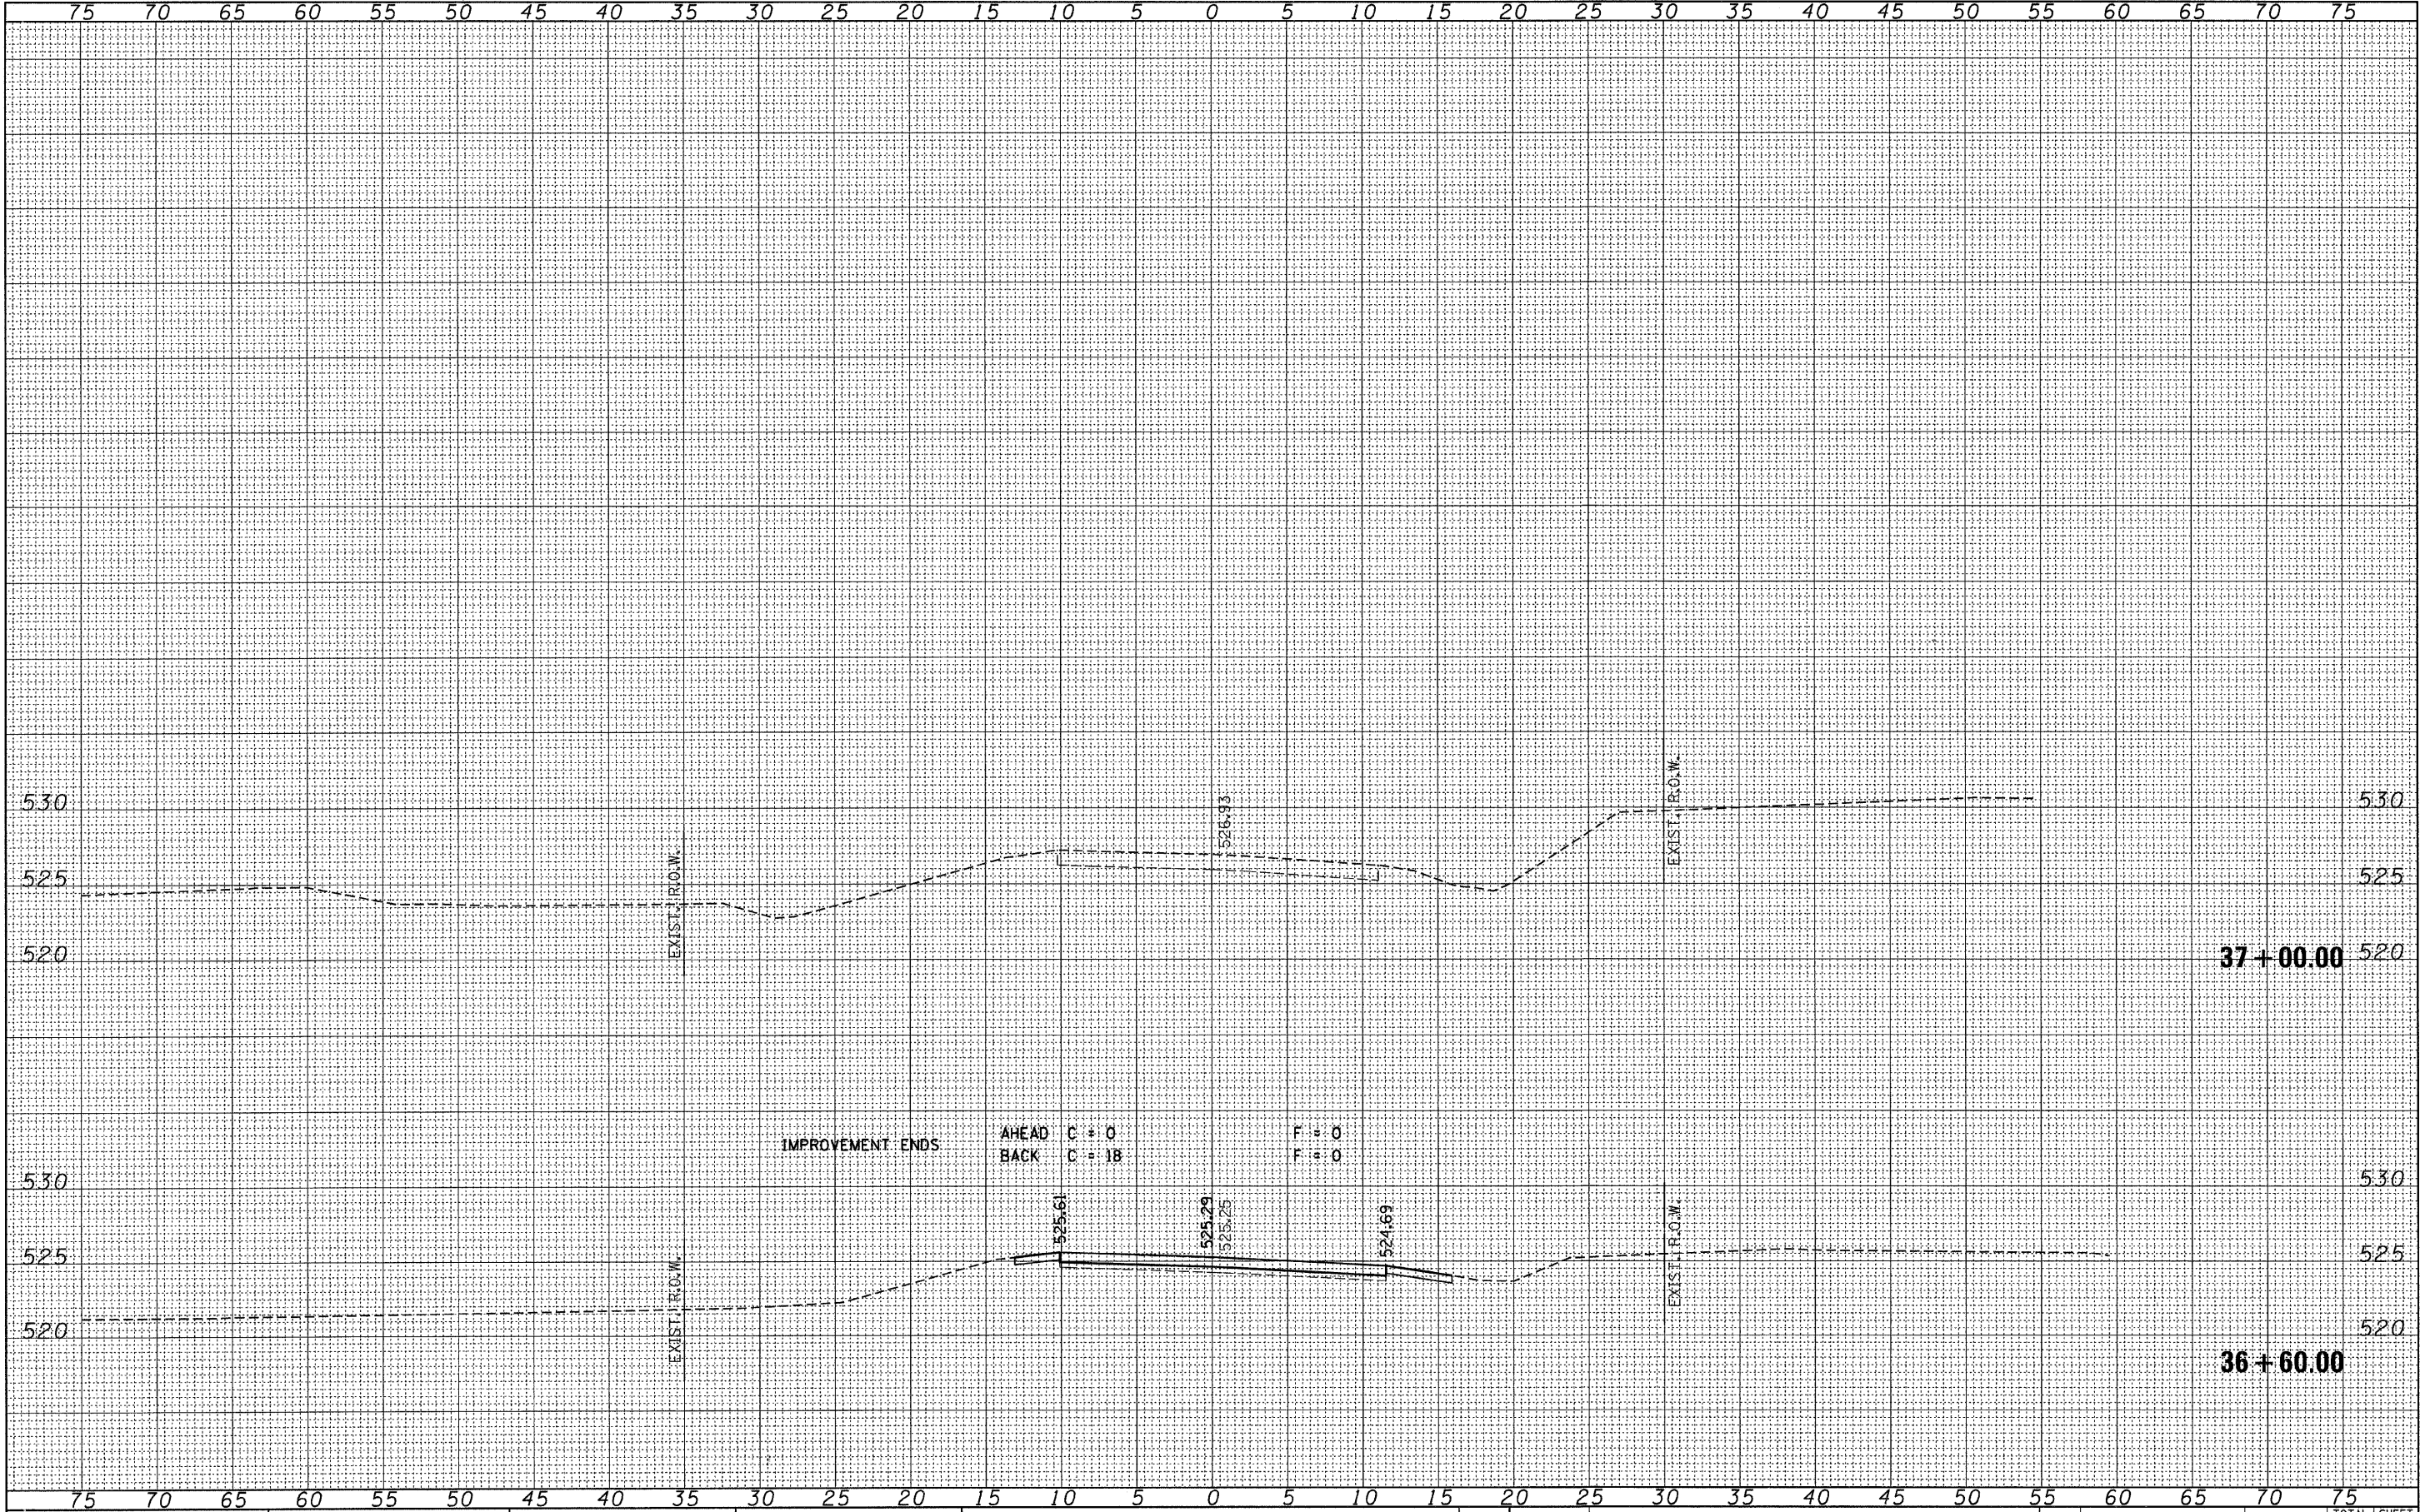

FILE NAME = 090204-sht-axs.dgn
 USER NAME =
 PLOT SCALE =
 PLOT DATE = 11/10/2009

DESIGNED - J.W.F.	REVISED -
DRAWN - D.T.M.	REVISED -
CHECKED - S.W.M.	REVISED -
DATE - 11/10/09	REVISED -

STATE OF ILLINOIS
 BROWN COUNTY HIGHWAY DEPARTMENT



SCALE: 5H:5V
 SHEET NO. OF SHEETS
 STA. 36+60.00 TO STA. 37+00.00

CROSS SECTIONS
 COOPERSTOWN ROAD

F.A.S. 1583	SECTION 05-00065-00-BR	COUNTY BROWN	TOTAL SHEETS 24	SHEET NO. 11
FED. ROAD DIST. NO.		ILLINOIS FED. AID PROJECT		
CONTRACT NO. 93509				