


DATE	
BY	
SURVEYED	
TEMP. BY	
NOTE BOOK	
AREAS CHECKED	
NO.	

DATE	
BY	
ORIGINAL SURVEY	
TEMP. BY	
NOTE BOOK	
AREAS CHECKED	
NO.	

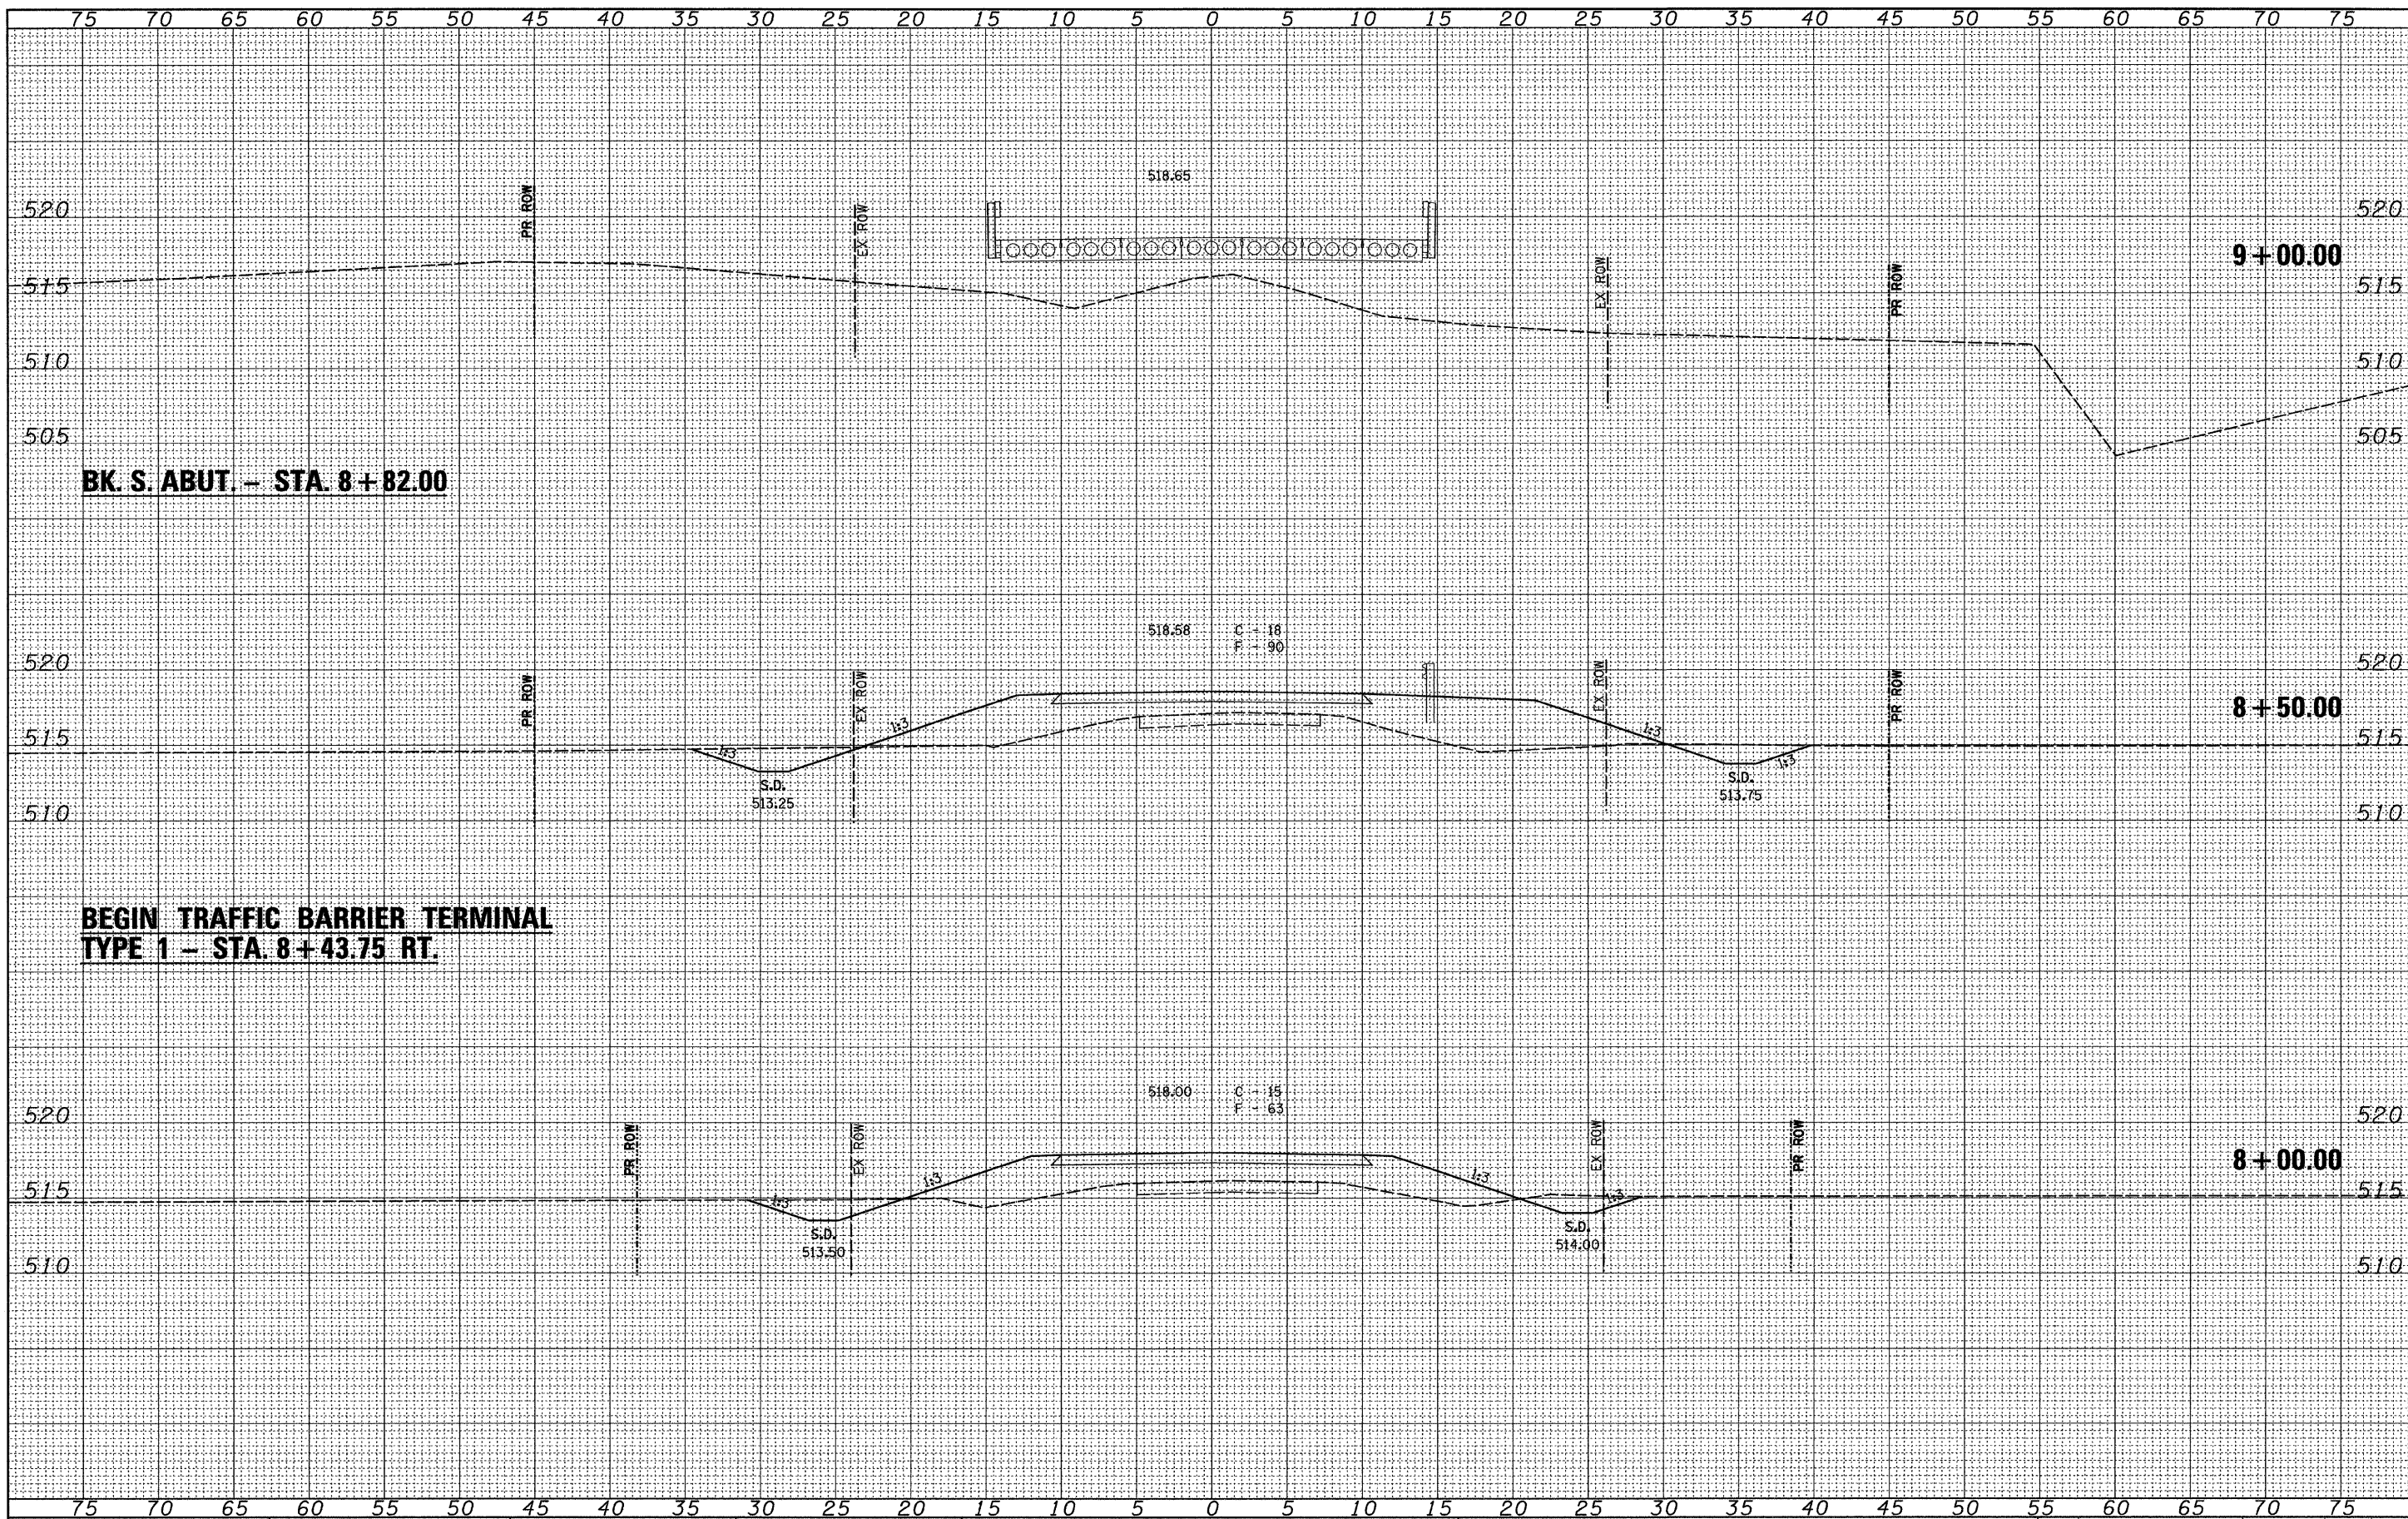

FILE NAME = #FILEL#

USER NAME = #USER#	DESIGNED -	REVISED -
PLOT SCALE = #SCALE#	DRAWN -	REVISED -
PLOT DATE = #DATE#	CHECKED -	REVISED -
	DATE -	REVISED -

Allen Henderson & Associates, Inc.
 Civil and Structural Engineers Springfield, IL
 62703 Phone: (217)544-8033 IL Design Firm
 No. 184-001907

CROSS SECTIONS
 SCALE: 1" = 5' SHEET NO. 15 OF 17 SHEETS STA. 8+00.00 TO STA. 9+00.00

T.R. RTE.	SECTION	COUNTY	TOTAL SHEETS	SHEET NO.
166	08-10110-00-BR	MENARD	17	15
FED. ROAD DIST. NO.			ILLINOIS FED. AID PROJECT	
			CONTRACT NO. 93510	