



DATE	
BY	
SURVEYED	
NOTED	
AREAS CHECKED	
NO.	

DATE	
BY	
ORIGINAL SURVEY	
NOTED	
AREAS CHECKED	
NO.	

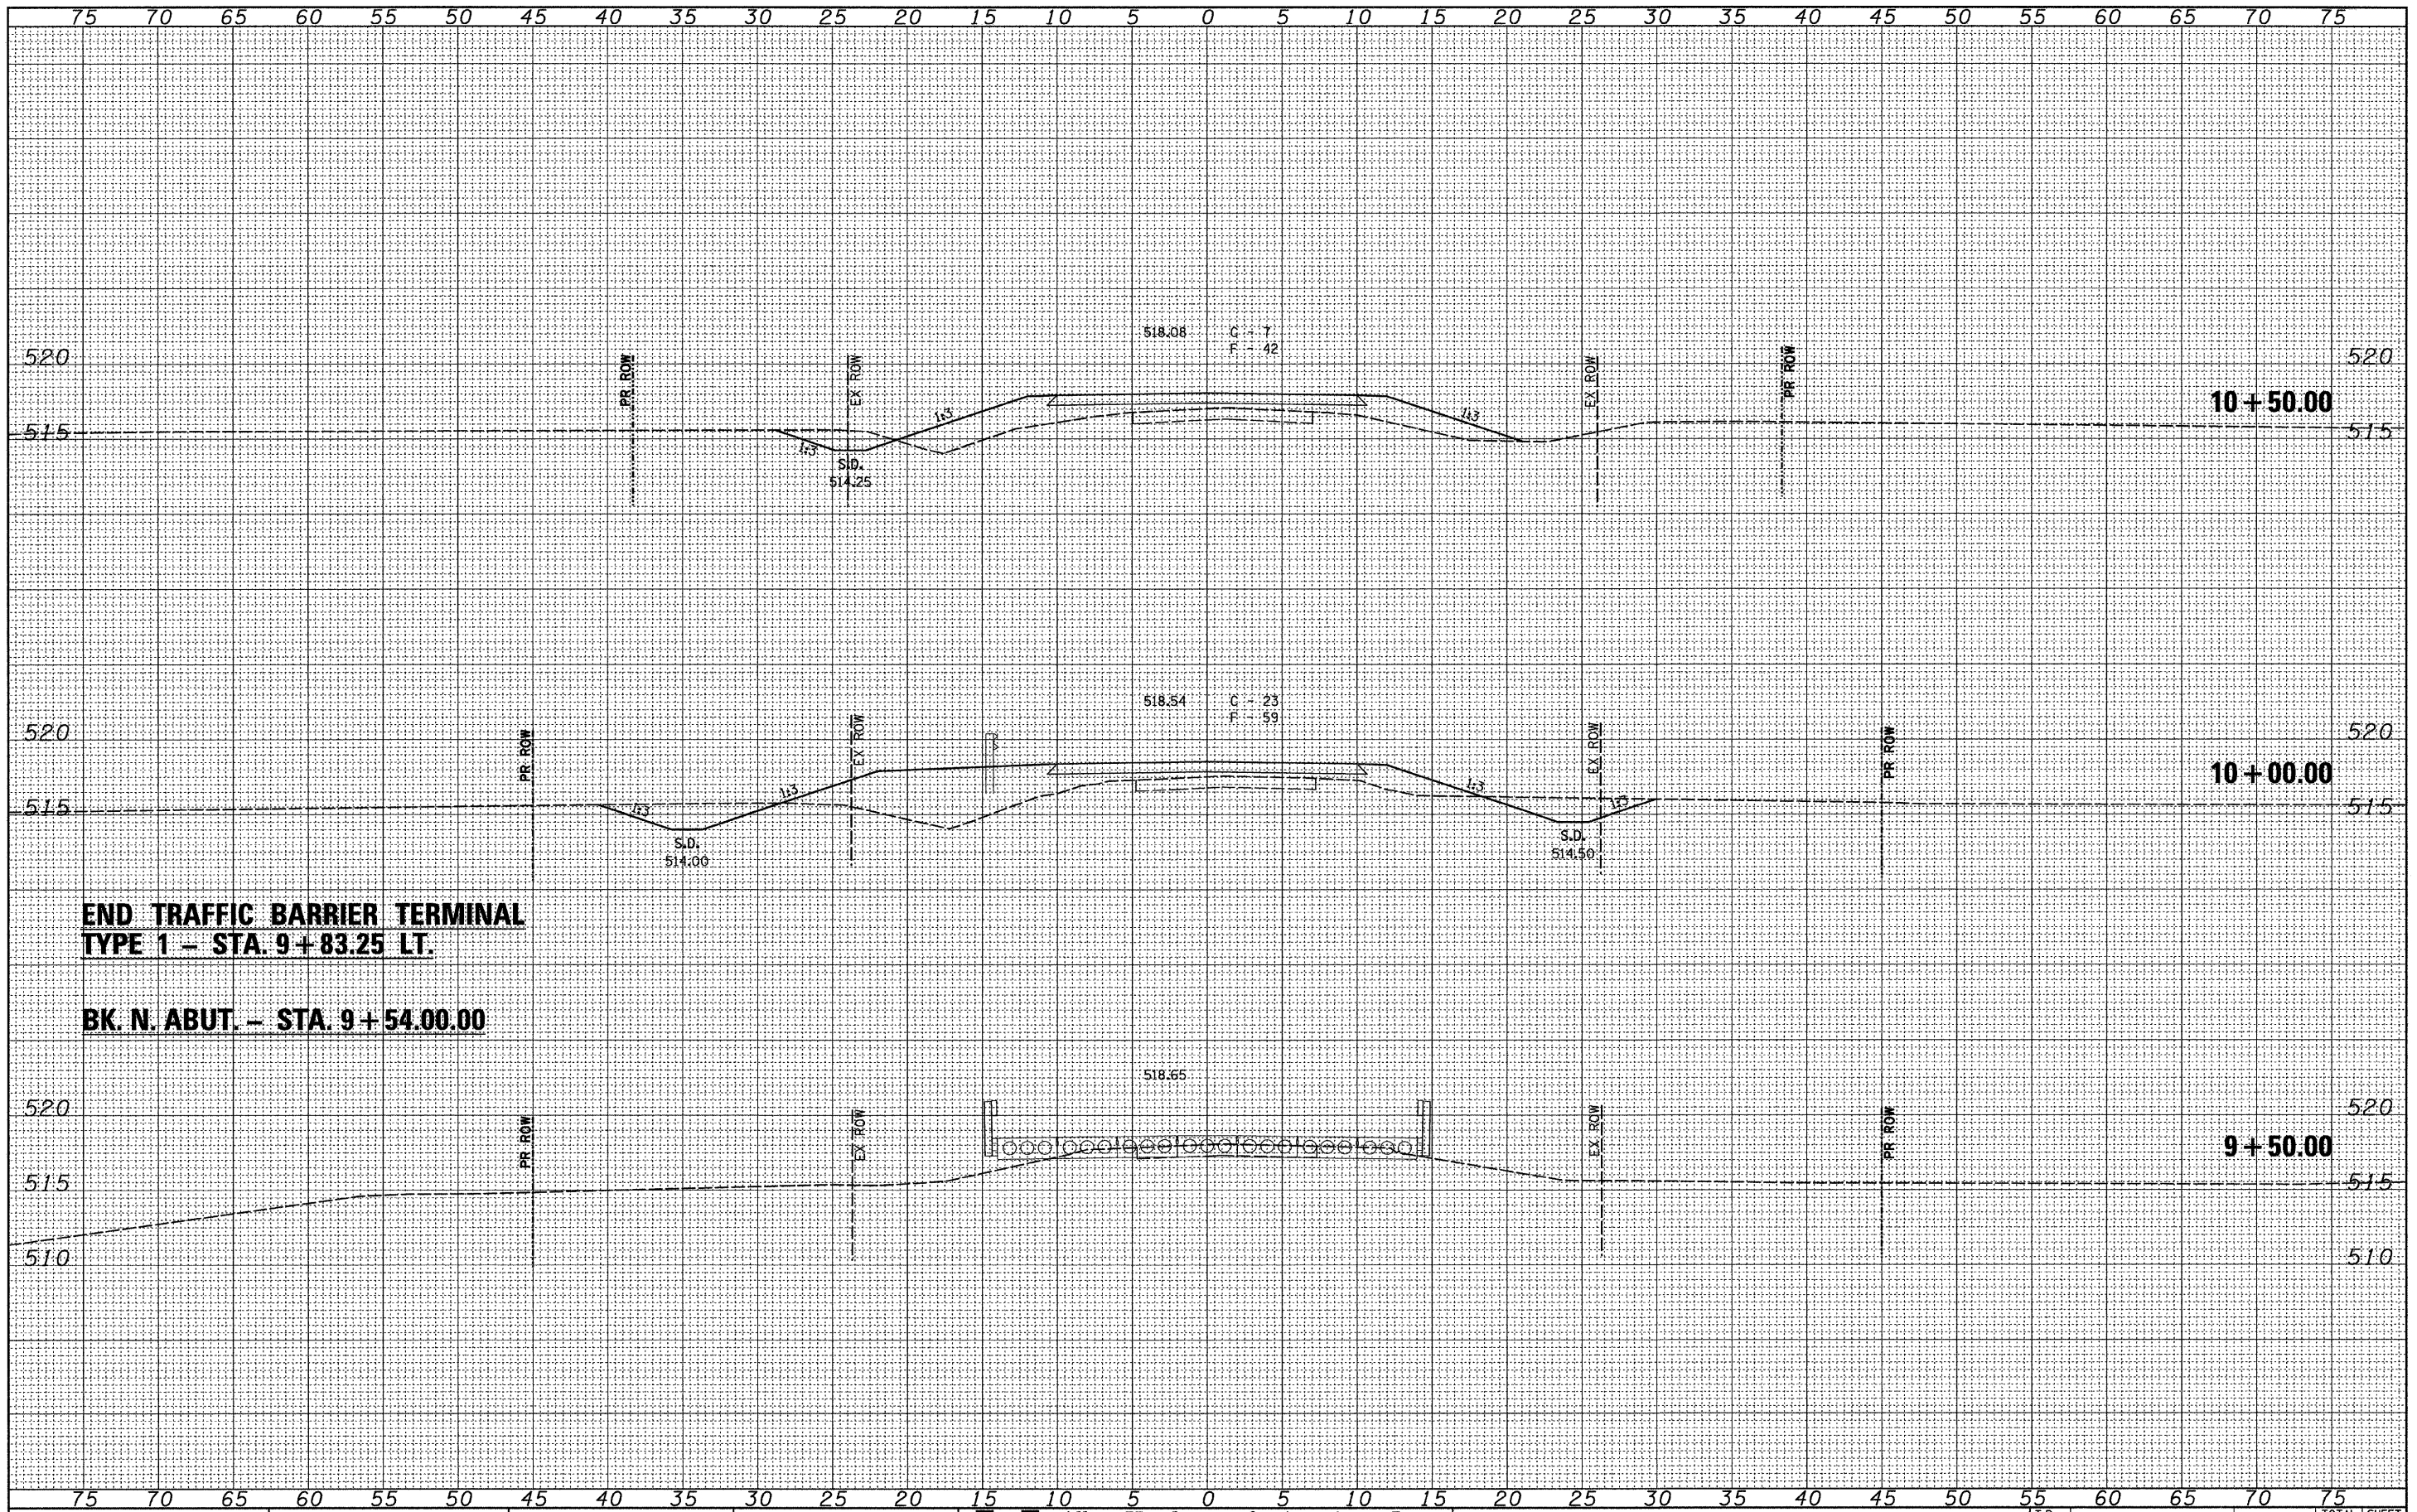

**END TRAFFIC BARRIER TERMINAL
TYPE 1 - STA. 9+83.25 LT.**

BK. N. ABUT. - STA. 9+54.00.00

FILE NAME =	USER NAME = #USER#	DESIGNED -	REVISED -	 Allen Henderson & Associates, Inc. Civil and Structural Engineers Springfield, IL 62703 Phone: (217)544-8033 IL Design Firm No. 184-001907	CROSS SECTIONS		T.R. RTE.	SECTION	COUNTY	TOTAL SHEETS	SHEET NO.	
#FILE#	PLOT SCALE = #SCALE#	DRAWN -	REVISED -		166	08-10110-00-BR	MENARD	17	16			
	PLOT DATE = #DATE#	CHECKED -	REVISED -		SCALE: 1" = 5'		SHEET NO. 16 OF 17 SHEETS		STA. 9+50.00 TO STA. 10+50.00		CONTRACT NO. 93510	
		DATE -	REVISED -		FED. ROAD DIST. NO.		ILLINOIS		FED. AID PROJECT			