


DATE	
BY	
REVISIONS	
NO.	
DATE	
BY	
REVISIONS	
NO.	
 INDICATES PROPOSED HMA SURFACE REMOVAL 1 3/4"

TRANSITION HMA SURFACE REMOVAL FROM 1 3/4" AT STA 331+56.17 TO 1 1/2" AT STA 332+26.17

TRANSITION BINDER COURSE FROM 4" AT STA 331+56.17 TO 1" AT STA 332+08.67

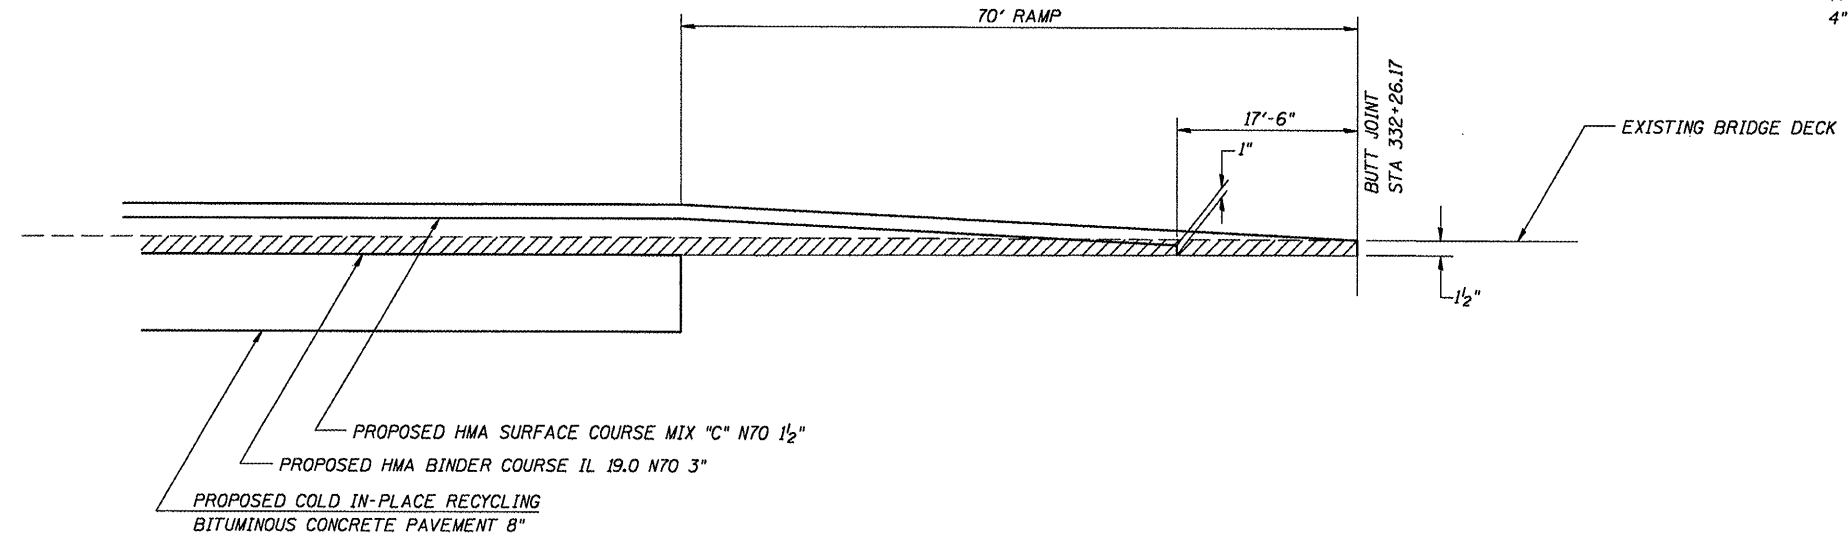

SECTION A-A

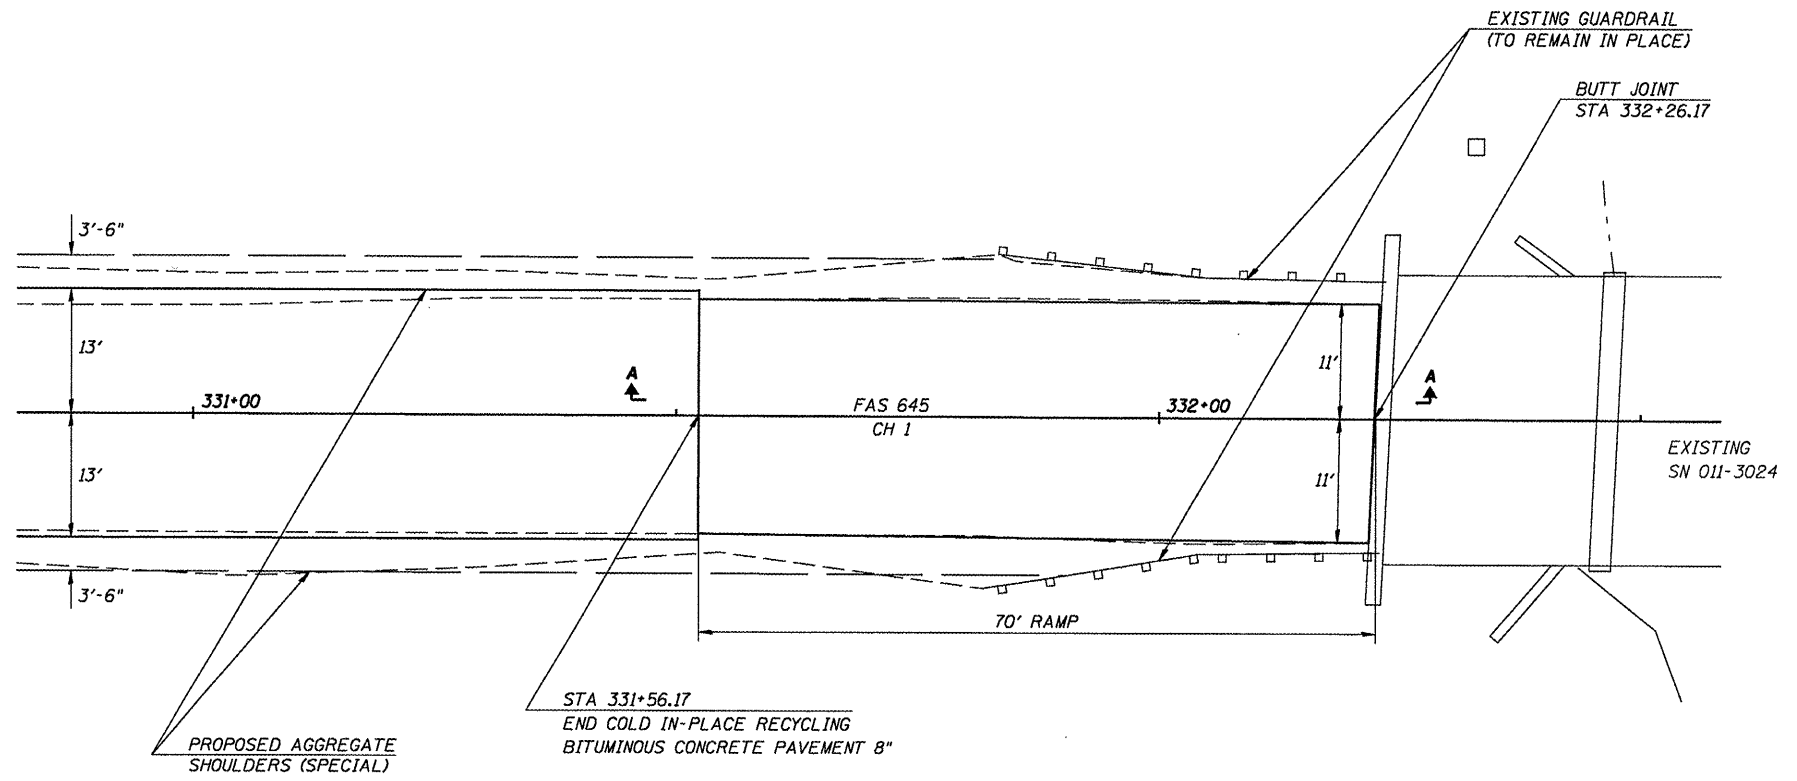

PLAN

**CEC** Cummins Engineering Corporation  
Civil and Structural Engineering

JOB = 2233	DESIGNED - NAK	REVISED -
FILE NAME = 2233 butt_jta.dgn	DRAWN - AJH	REVISED -
PLOT SCALE = 20.0000 sf / IN.	CHECKED -	REVISED -
PLOT DATE = 11/28/2009	DATE - 8/5/2009	REVISED -

**CHRISTIAN COUNTY  
CH 1 IMPROVEMENTS**

**BUTT JOINT DETAILS**

SCALE:	SHEET NO.	OF	SHEETS	STA.	TO STA.
--------	-----------	----	--------	------	---------

F.A.S. RTE.	SECTION	COUNTY	TOTAL SHEETS	SHEET NO.
645	05-00071-05-RS	CHRISTIAN	28	18
CONTRACT NO.				
FED. ROAD DIST. NO. [ILLINOIS] FED. AID PROJECT				

93517