



F.A.U. RTE.	SECTION	COUNTY	TOTAL SHEETS	SHEET NO.
7982		SANGAMON	68	17
STA.		TO STA.		
FED. ROAD DIST. NO.	ILLINOIS	FED. AID PROJECT		
09-00447-03-PV		CITY OF SPRINGFIELD		

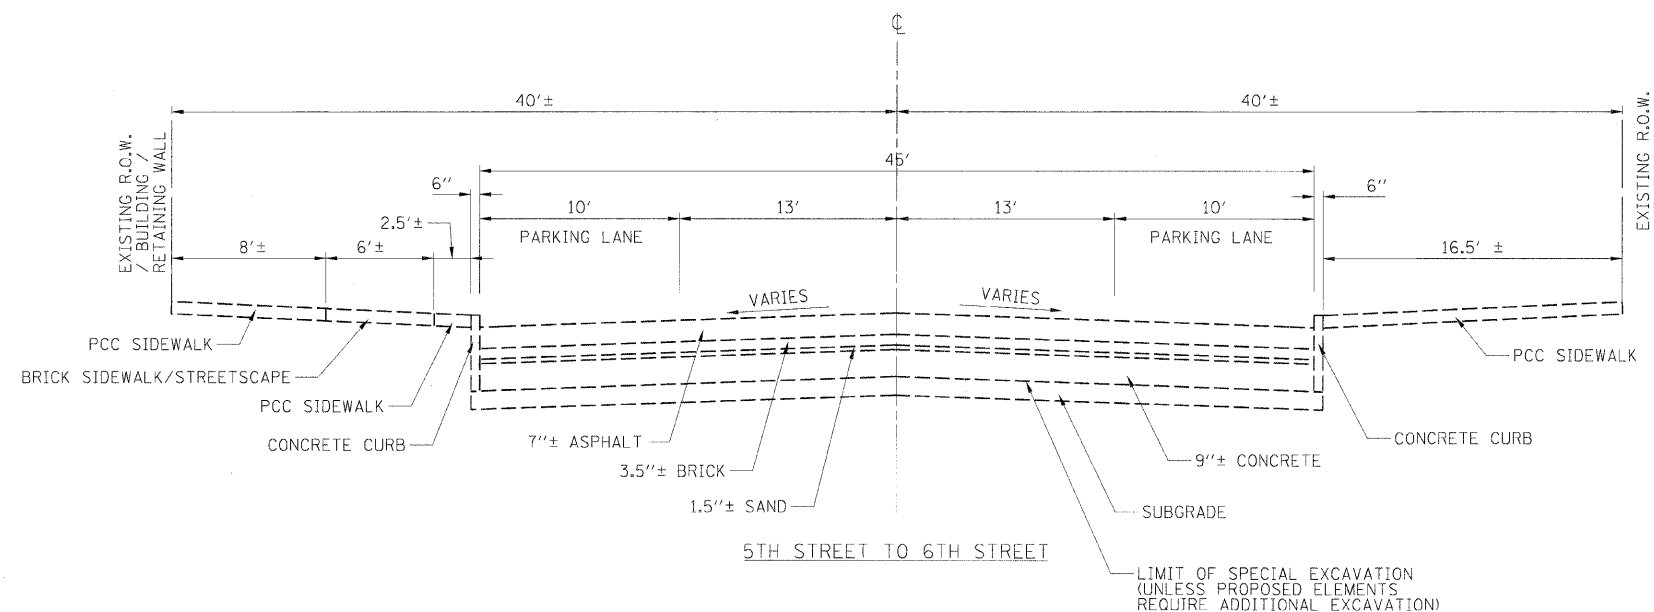

THE TYPICAL SECTIONS SHOWN REPRESENT THE INFORMATION OBTAINED AT SPECIFIC BORING LOCATIONS AND IS NOT INCLUSIVE FOR ALL OF CAPITOL AVENUE. FIELD VARIATIONS SHOULD BE VERIFIED BY THE CONTRACTOR DURING CONSTRUCTION.

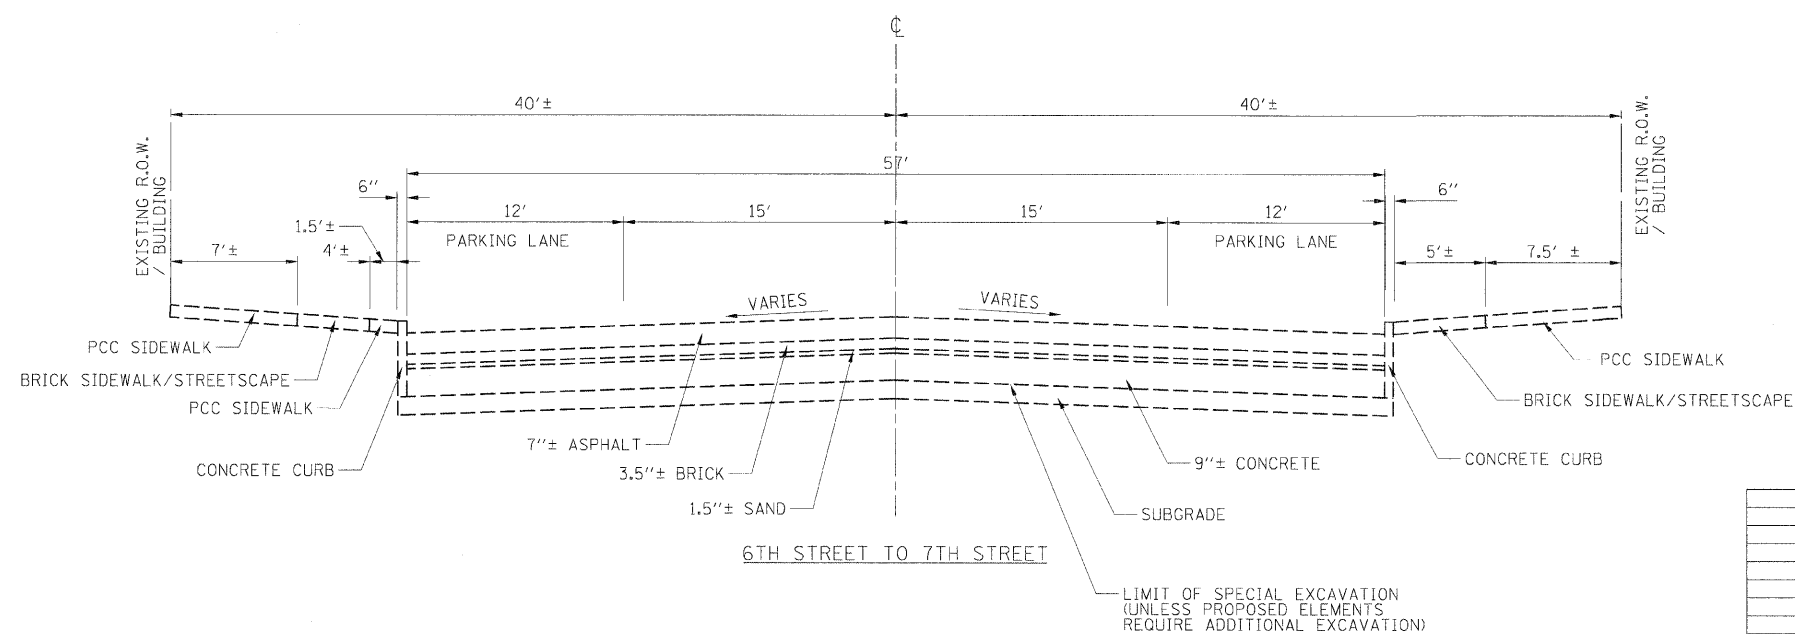

REVISIONS	
NAME	DATE

ILLINOIS DEPARTMENT OF TRANSPORTATION
 EXISTING TYPICAL SECTIONS
 5TH STREET TO 7TH STREET
 FAU RTE 7982 CAPITOL AVE
 SEC NO. 09-00447-03-PV
 SANGAMON COUNTY, ILLINOIS

SCALE: VERT. _____
 HORIZ. _____
 DATE 10/9/09
 DRAWN BY DAP
 CHECKED BY JXH



LAYOUT DATE: 11/23/2009
 DRAWN DATE: 11/23/2009
 FILE NAME: I:\02\proj\0252641\ROAD\Road\Restoration\Sheet\Section_2_5th-7th-0256.E\Typ_4-7.dgn
 PLOT SCALE: 5/0000 = 1" = 100'-0"
 USER: NAME: hanson