



F.A.U. RTE.	SECTION	COUNTY	TOTAL SHEETS	SHEET NO.
7982	*	SANGAMON	68	24
STA.		TO STA.		
FED. ROAD DIST. NO.	ILLINOIS	FED. AID PROJECT		
* 09-00447-03-PV		CITY OF SPRINGFIELD		

- NOTE 1 - THE WEST STAGE SHOULD BE CONSTRUCTED BEFORE THE EAST STAGE.
- NOTE 2 - TRAFFIC CONTROL STANDARD 701601 TO BE USED FOR BOTH STAGES OF INTERSECTION CONSTRUCTION.
- NOTE 3 - SEE ONE-WAY TRAFFIC CONTROL DETAIL FOR TEMPORARY CONCRETE BARRIER DETAIL.
- NOTE 4 - PARKING ALONG THE WEST SIDE OF 6TH STREET SHALL BE AS NOTED ON THE TRAFFIC CONTROL PLAN BETWEEN 5TH AND 6TH STREETS DURING CONSTRUCTION OF THE WEST STAGE OF THE INTERSECTION.
- NOTE 5 - TRAFFIC CONTROL LAYOUT DURING CONSTRUCTION OF BOTH STAGES SHALL ALLOW EGRESS FROM THE PARKING GARAGE EXIT SOUTH OF THE 6TH STREET INTERSECTION.

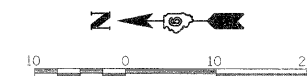

CONSTRUCTION SEQUENCE

CONSTRUCTION SHALL BEGIN AT 5TH STREET AND PROCEED EAST TOWARDS 7TH STREET. THE CONTRACTOR MUST COMPLETE CONSTRUCTION ACTIVITIES BETWEEN THE 5TH STREET INTERSECTION AND THE WEST HALF OF 6TH STREET INTERSECTION TO THE APPROVAL OF THE ENGINEER, BEFORE BEGINNING ANY CONSTRUCTION OPERATIONS BETWEEN THE EAST HALF OF THE 6TH STREET INTERSECTION AND 7TH STREET. AT LEAST ONE LANE OF TRAFFIC ALONG 6TH STREET SHALL BE MAINTAINED DURING STAGED CONSTRUCTION OF THE INTERSECTION AND ACCESS BETWEEN CAPITOL AVENUE AND 6TH STREET SHALL BE MAINTAINED ON THE PORTION OF THE INTERSECTION NOT BEING CONSTRUCTED.

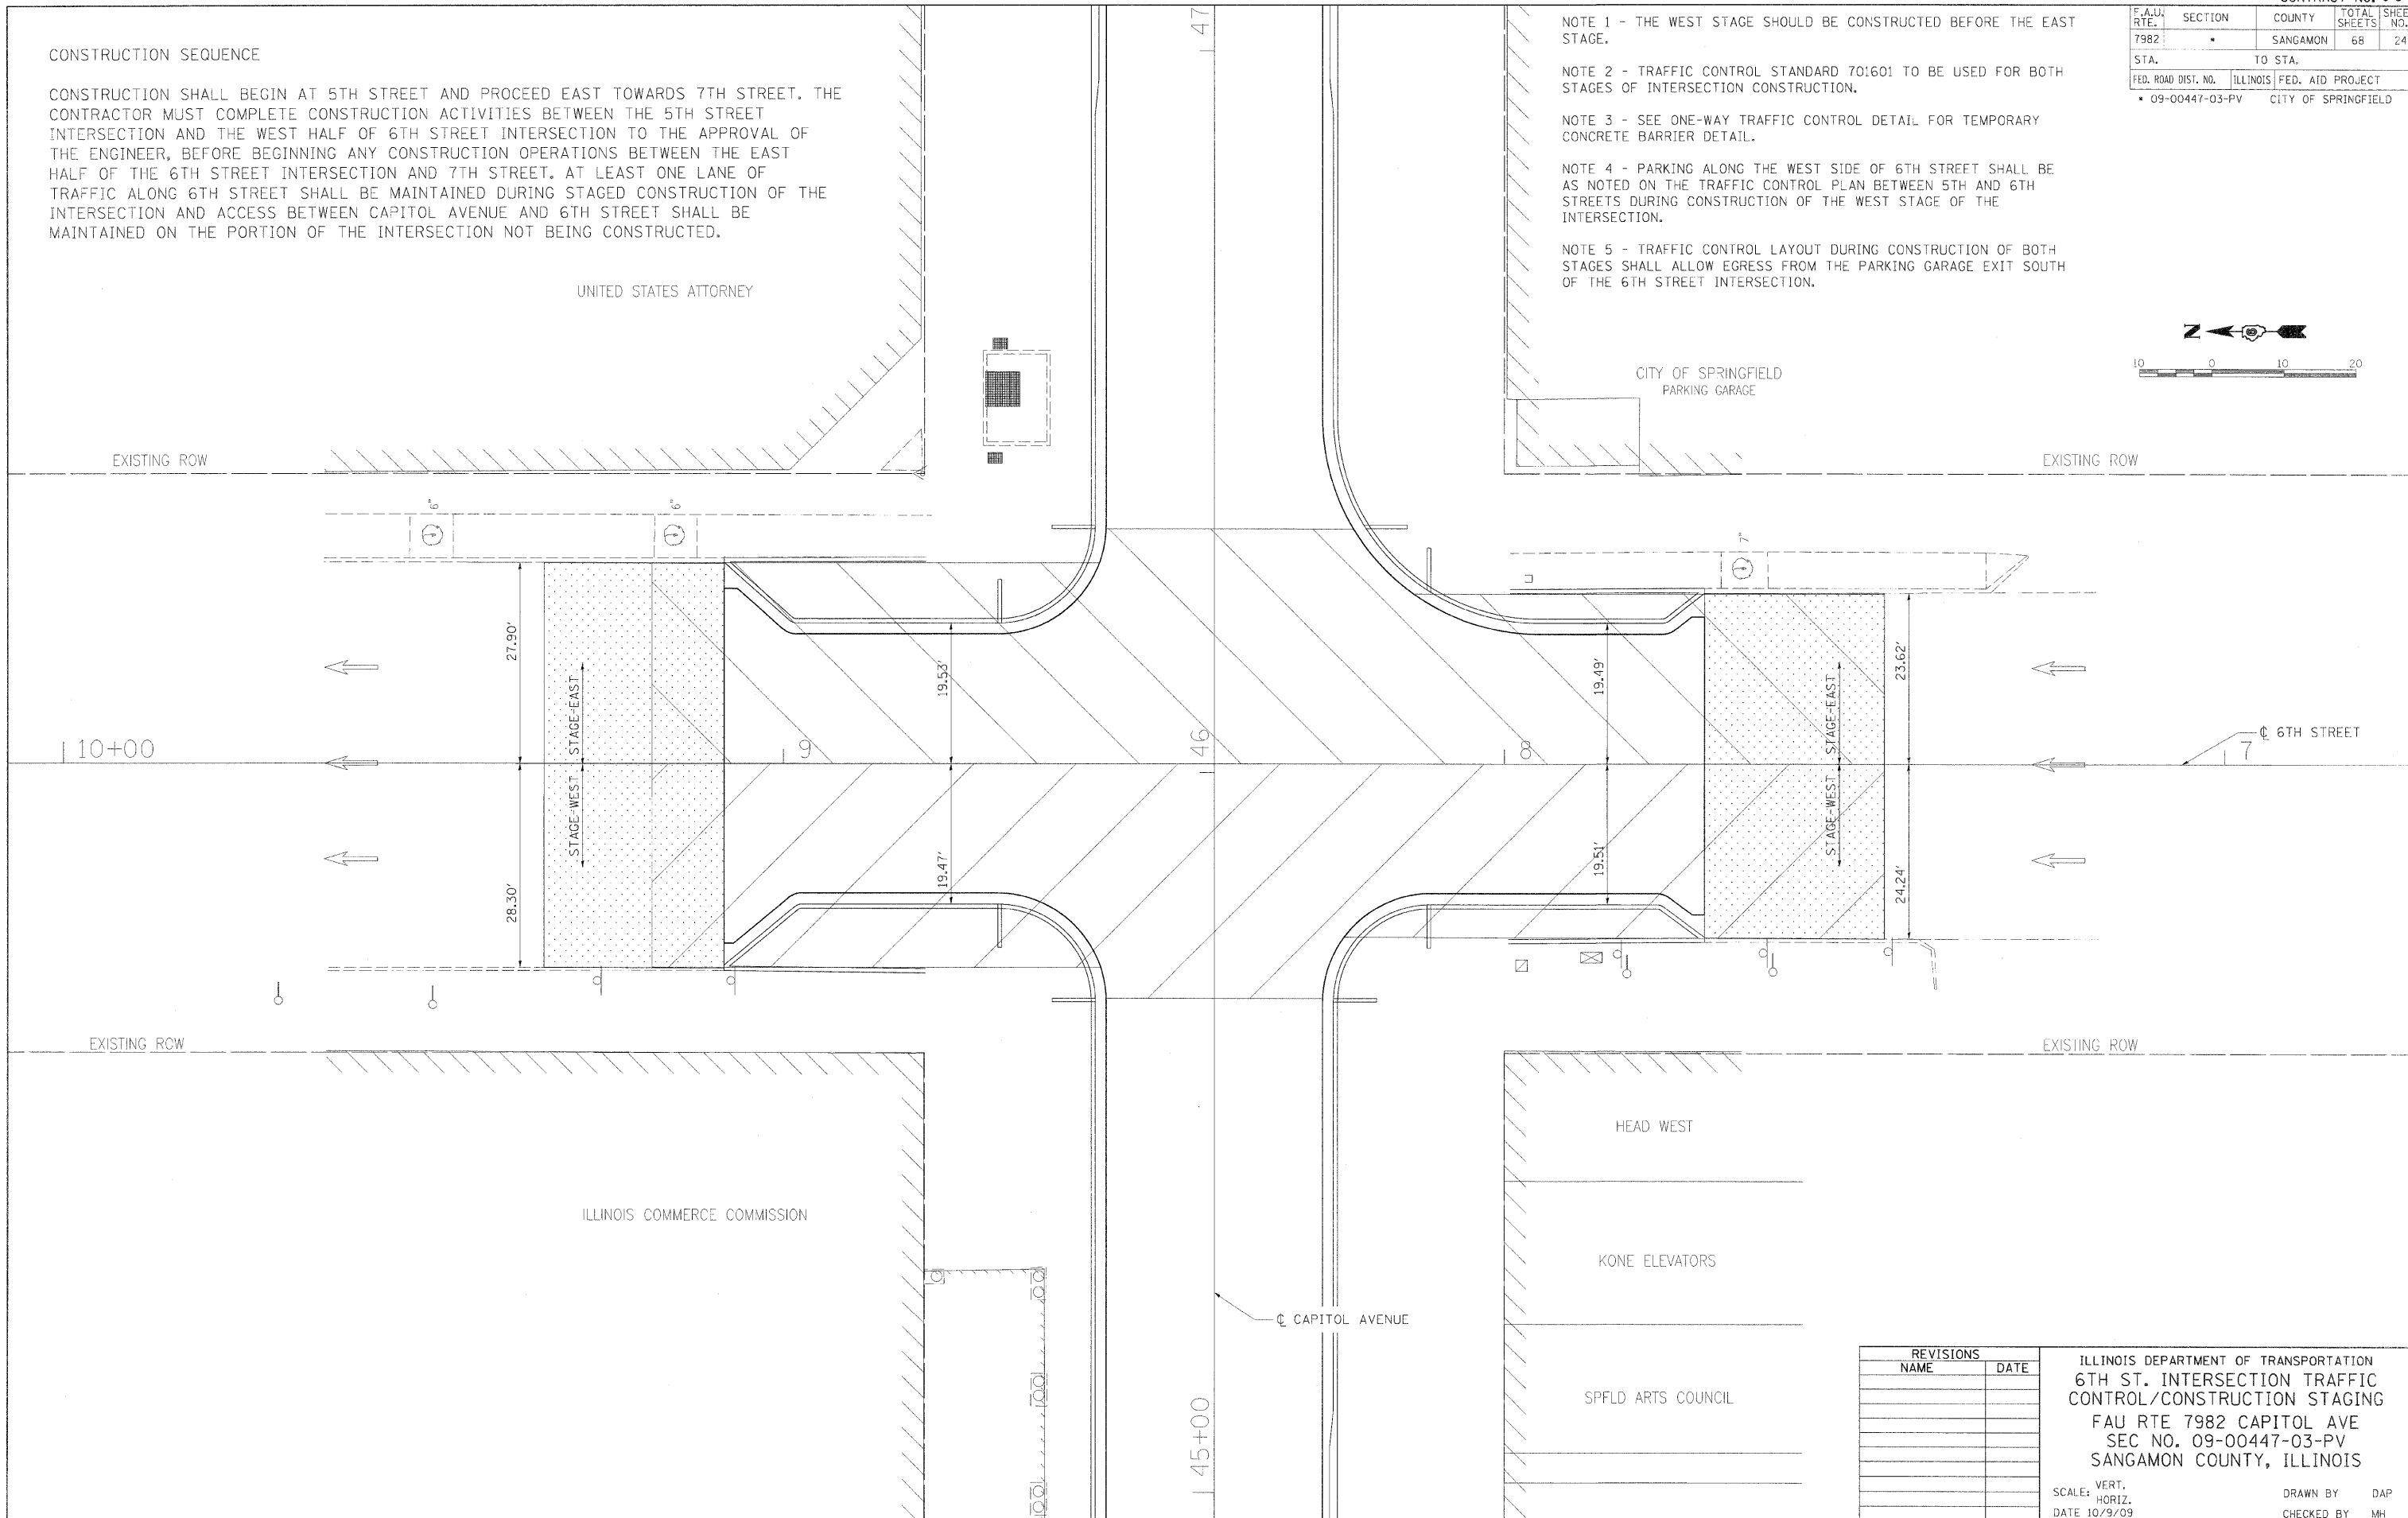

REVISIONS	
NAME	DATE

ILLINOIS DEPARTMENT OF TRANSPORTATION
 6TH ST. INTERSECTION TRAFFIC CONTROL/CONSTRUCTION STAGING
 FAU RTE 7982 CAPITOL AVE
 SEC NO. 09-00447-03-PV
 SANGAMON COUNTY, ILLINOIS

SCALE: VERT. DATE 10/9/09
 HORIZ. DRAWN BY DAP
 CHECKED BY MH



LAYOUT: DAP 02/26/07
 DRAWN: DAP 02/26/07
 REVIEWED: MH 09/19/07

PLOT DATE: 11/23/2009
 FILE NAME: I:\A2\09\A25284\A\CADD\Road\Interstation\Sheet\Section_2_Sht-7.dwg
 PLOT SCALE: 1/8" = 1'-0"
 USER: NAME: r.hayden@hanson.com