




F.A.U. RTE.	SECTION	COUNTY	TOTAL SHEETS	SHEET NO.
7982	*	SANGAMON	68	25
STA.		TO STA.		
FED. ROAD DIST. NO.		ILLINOIS FED. AID PROJECT		
09-00447-03-PV		CITY OF SPRINGFIELD		

CONSTRUCTION SEQUENCE

CONSTRUCTION SHALL BEGIN AT 5TH STREET AND PROCEED EAST TOWARDS 7TH STREET. THE CONTRACTOR MUST COMPLETE CONSTRUCTION ACTIVITIES BETWEEN THE 5TH STREET INTERSECTION AND THE WEST HALF OF 6TH STREET INTERSECTION TO THE APPROVAL OF THE ENGINEER, BEFORE BEGINNING ANY CONSTRUCTION OPERATIONS BETWEEN THE EAST HALF OF THE 6TH STREET INTERSECTION AND 7TH STREET. AT LEAST ONE LANE OF TRAFFIC ALONG 6TH STREET SHALL BE MAINTAINED DURING STAGED CONSTRUCTION OF THE INTERSECTION AND ACCESS BETWEEN CAPITOL AVENUE AND 6TH STREET SHALL BE MAINTAINED ON THE PORTION OF THE INTERSECTION NOT BEING CONSTRUCTED.

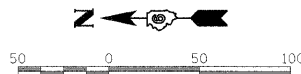

NOTE 1 - PEDESTRIAN ACCESS TO THE PARKING GARAGE FROM 7TH STREET SHALL BE MAINTAINED DURING CONSTRUCTION.

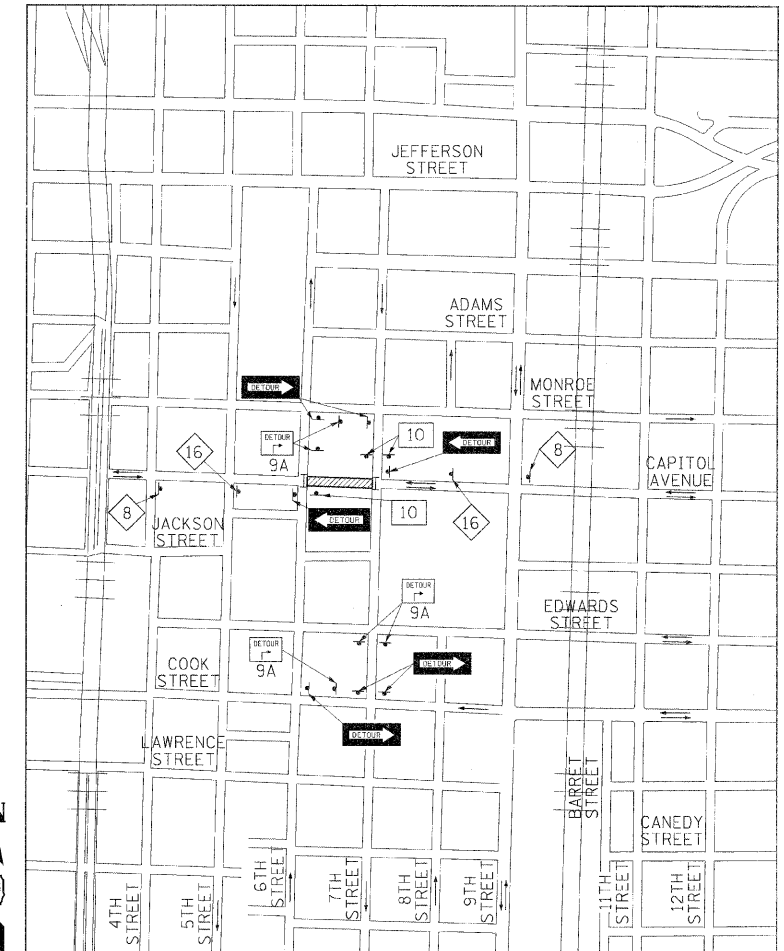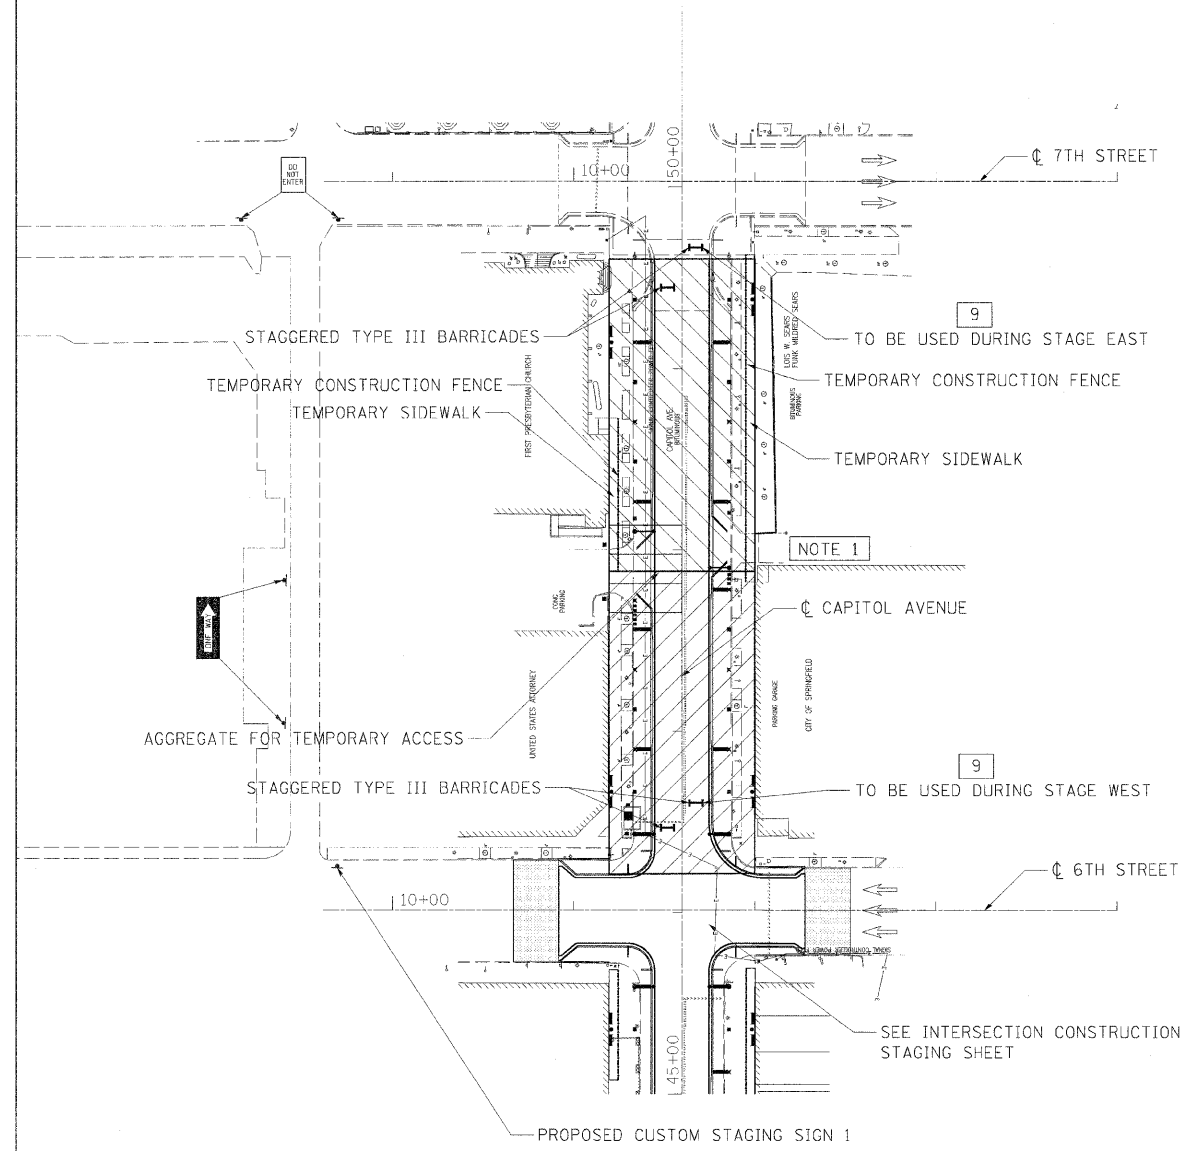

- LIMITS OF CONSTRUCTION
- DETOUR M4-10 48 X 18
- M4-9 9A
- M4-9 9B
- M4-9 9C
- INDICATES TRAFFIC DIRECTION
- TYPE III BARRICADE WITH FLASHING LIGHT
- ROAD CLOSED W11-2 60 X 30
- ROAD CLOSED AHEAD W20-3-48
- ROAD CLOSED THRU TRAFFIC W11-2 60 X 30
- END DETOUR M4-8A 30 X 24
- DETOUR AHEAD W20-2-48
- ONE WAY R6-1 36 X 12 OR R6-2 24 X 30
- DO NOT ENTER R5-1 30 X 30

TRAFFIC CONTROL IS AN INTEGRAL PART OF THE CONTRACTOR'S MEANS AND METHODS FOR COMPLETING THE WORK. THE REQUIREMENTS SET FORTH HEREIN PRESENT THE MINIMUM REQUIREMENTS FOR THE CONTROL AND PROTECTION OF PEDESTRIAN AND VEHICULAR TRAFFIC. THE CONTRACTOR SHALL IMPLEMENT ALL ADDITIONAL MEASURES NECESSARY TO FULLY PROTECT PEDESTRIANS, VEHICLES AND THE CONTRACTOR'S WORK FORCE FROM THE CONTRACTOR'S WORK ACTIVITIES AND FROM PASSING TRAFFIC. FIELD MODIFICATION OF THE TRAFFIC CONTROL SCHEME DEPICTED IN THE TRAFFIC CONTROL PLANS SHALL BE APPROVED BY THE CITY TRAFFIC ENGINEER.

ACCESS ONLY FOR
U.S. COURT
1ST PRESBYTERIAN CHURCH
U.S. ATTORNEY

CUSTOM STAGING SIGN 1
BLACK LETTERS AND BORDER WITH
ORANGE HI-REFLECTIVITY FIELD
48 X 36

REVISIONS	
NAME	DATE

ILLINOIS DEPARTMENT OF TRANSPORTATION
6TH STREET TO 7TH STREET TRAFFIC CONTROL/CONSTRUCTION STAGING
FAU RTE 7982 CAPITOL AVE
SEC NO. 09-00447-03-PV
SANGAMON COUNTY, ILLINOIS

SCALE: VERT. / HORIZ.
DATE 10/9/09

DRAWN BY DAP
CHECKED BY MH

© Copyright Hanson Professional Services Inc. 2008
HANSON
 LAYOUT DATE: 11/23/2009
 FILE NAME: I:\02\jobs\025228\FAU\Road\MicroStation\Sheet\Sheet_25.mxd
 PLOT SCALE: 5/8" = 1'-0"
 USER NAME: Hagan08/09/09