


F.A.U. RTE.	SECTION	COUNTY	TOTAL SHEETS	SHEET NO.
7982	*	SANGAMON	68	27
STA.		TO STA.		
FED. ROAD DIST. NO.	ILLINOIS	FED. AID PROJECT		
* 09-00447-03-PV		CITY OF SPRINGFIELD		

THIS SHEET LEFT INTENTIONALLY BLANK

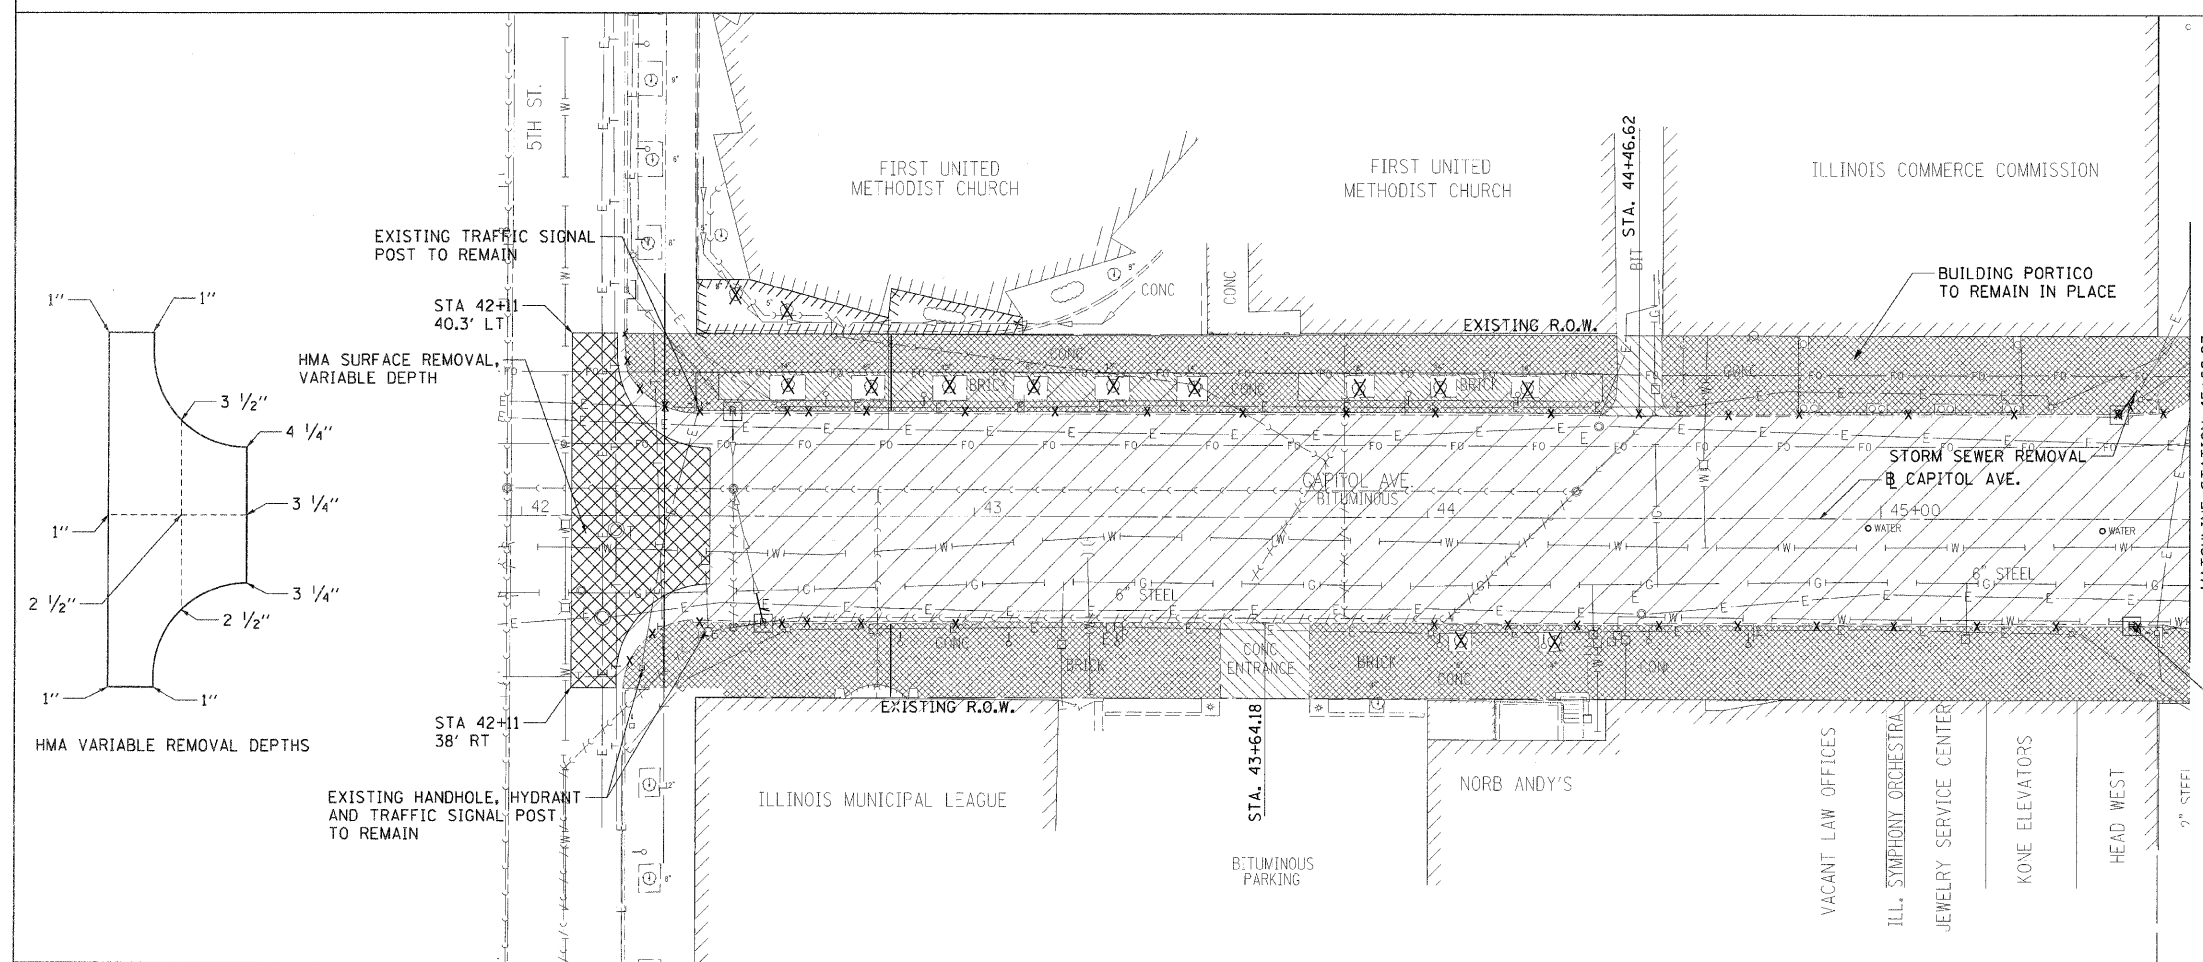

© Copyright Hanson Professional Services Inc. 2009
 LAYOUT: J.A. 10/02/05
 DRAWN: J.A. 10/02/05
 REVIEWED: M.T. 09/19/07
 PLOT DATE: 11/23/2009
 FILE NAME: I:\A02\plan\09252014\CAD\Road\Microstation\Sheet\Section_2_5th-7th-383_REM_5-6.dgn
 SCALE: 20' = 1" / 1" = 20'
 USER: RBE - rbe@hanson.com



LEGEND

- CONCRETE SIDEWALK REMOVAL [diagonal hatching]
- CURB & GUTTER REMOVAL [cross-hatching]
- PAVEMENT REMOVAL [diagonal hatching]
- BRICK SIDEWALK REMOVAL [diagonal hatching]
- BITUMINOUS REMOVAL [diagonal hatching]
- DRIVEWAY PAVEMENT REMOVAL [diagonal hatching]
- BITUMINOUS MILLING [cross-hatching]
- TREE REMOVAL [tree symbol]
- TRAFFIC SIGNAL POST REMOVAL [signal post symbol]
- SEWER REMOVAL [dashed line symbol]
- DRAINAGE STRUCTURE REMOVAL [rectangle with 'R']

* NOTE: THESE ITEMS TO BE PAID FOR AS SPECIAL EXCAVATION (CU. YD.)

