
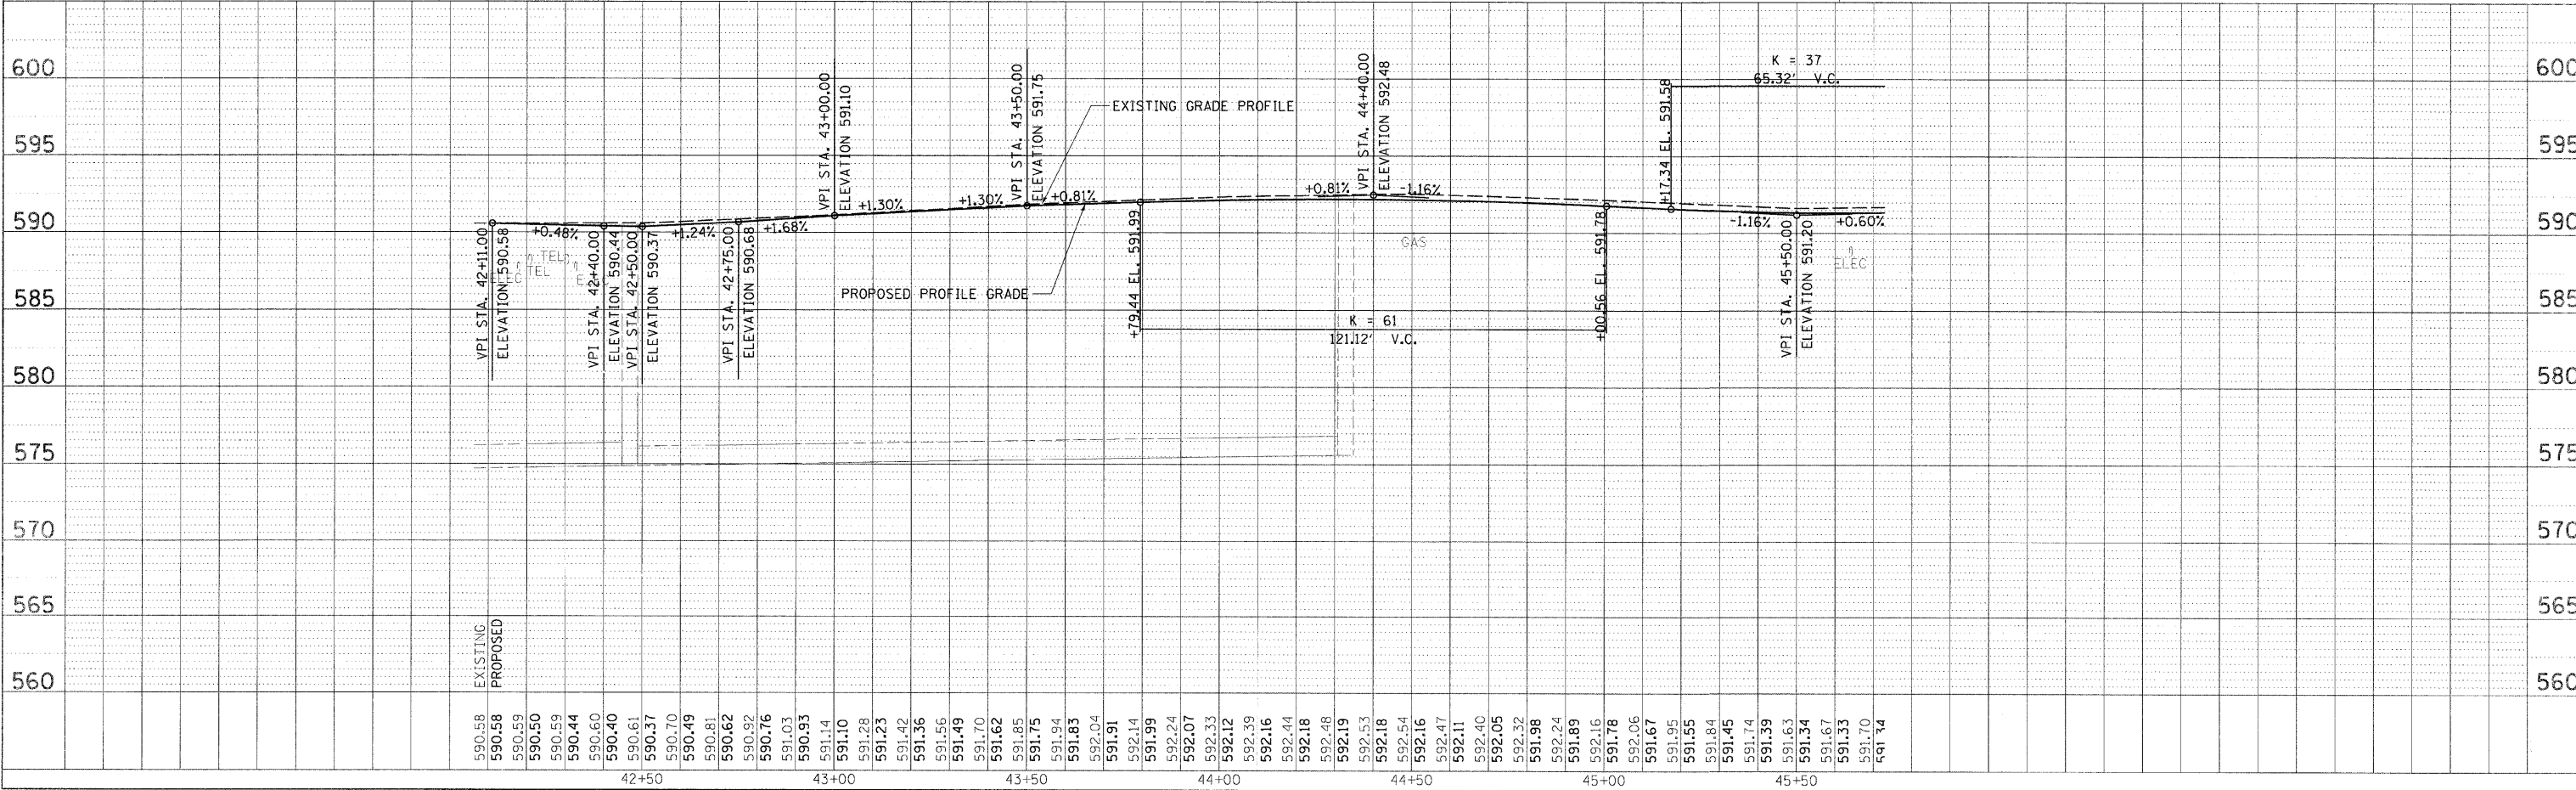


F.A.U. RTE.	SECTION	COUNTY	TOTAL SHEETS	SHEET NO.
7982	*	SANGAMON	68	29
STA. TO STA.		ILLINOIS FED. AID PROJECT		
FED. ROAD DIST. NO.		CITY OF SPRINGFIELD		

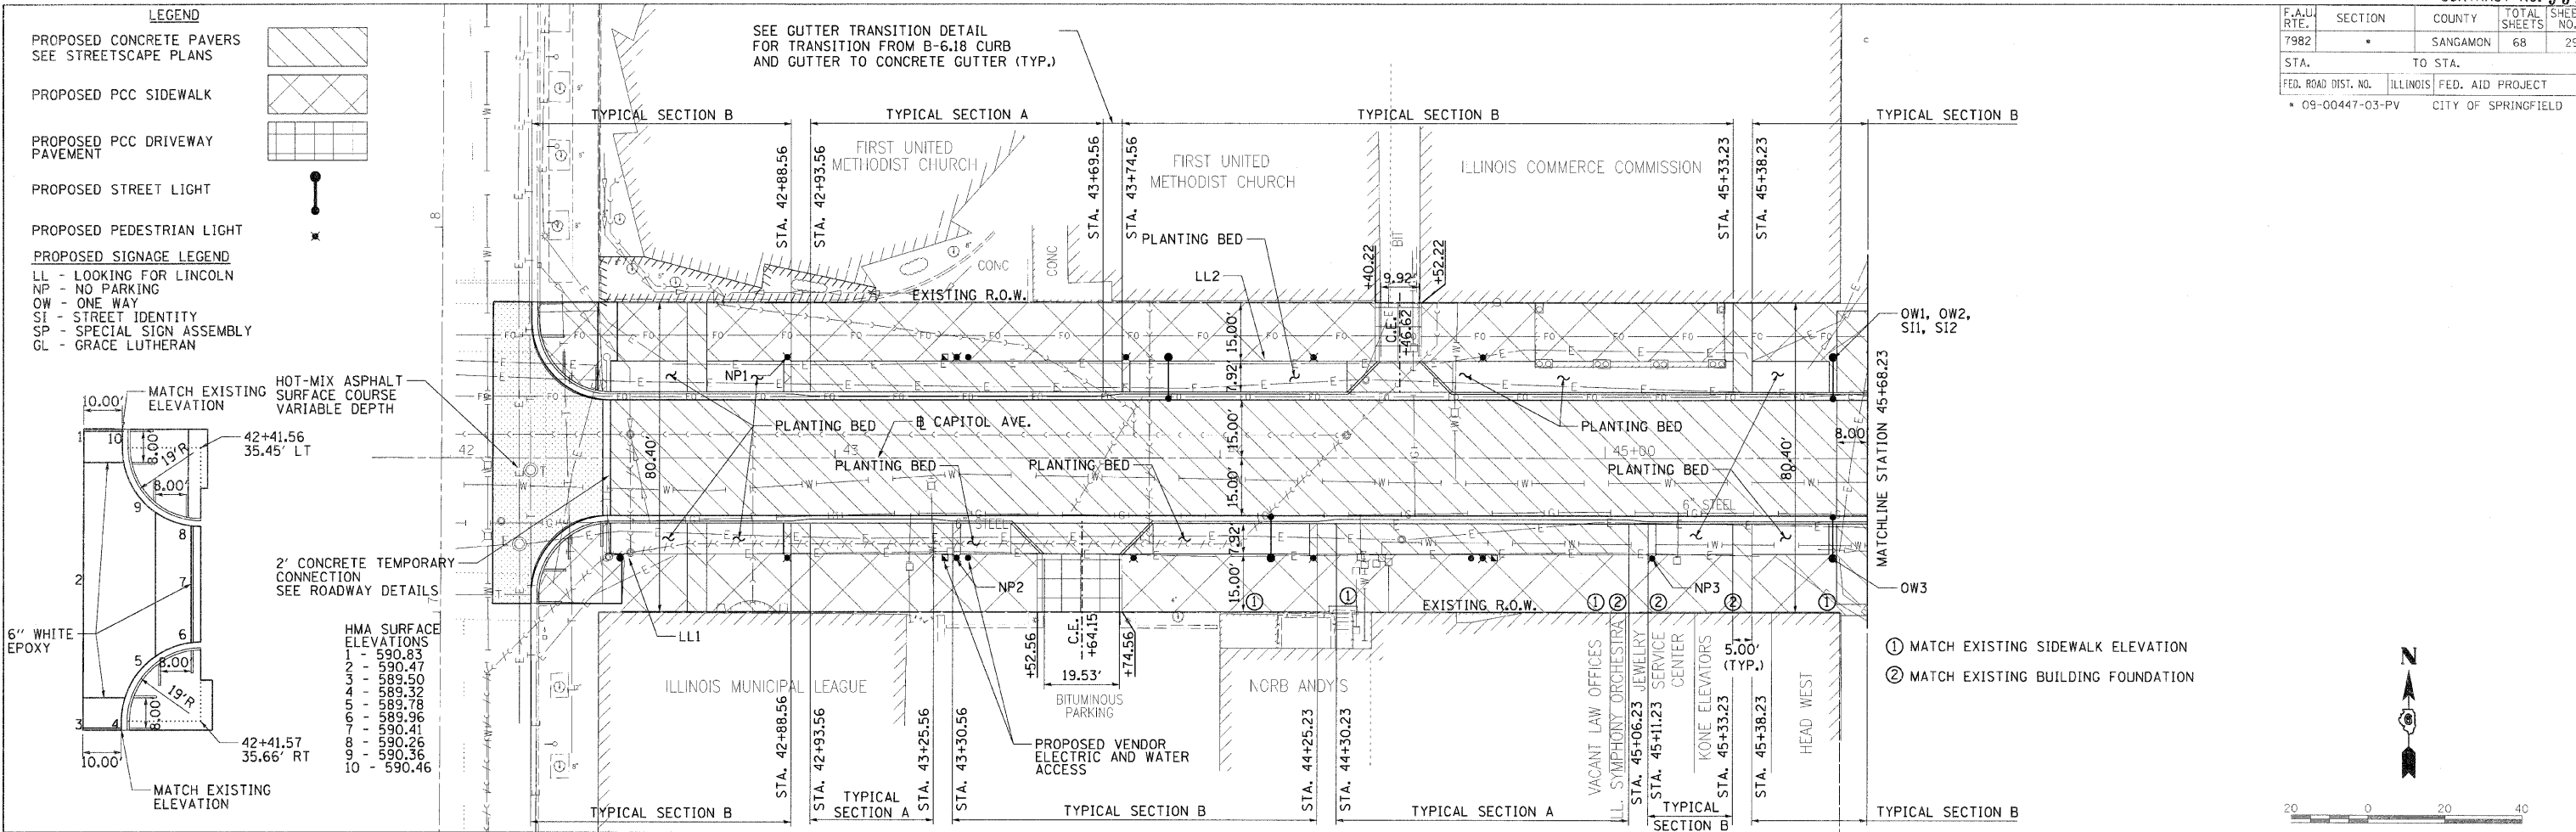

© Copyright Hanson Professional Services Inc. 2009

HANSON

PLAN SURVEYED BY DATE
 NOTE BOOK NO. DATE
 ALTERNATE CHECKED BY DATE
 RT. OF WAY (R.O.W.) NO. DATE
 ROAD FILE NAME

PROFILE SURVEYED BY DATE
 NOTE BOOK NO. DATE
 GRADES CHECKED BY DATE
 PROFILE NO. DATE
 PROJECT NO. DATE
 DRAWING NO. DATE

PLOT DATE = 11/23/2009
 FILE NAME = I:\02\106\25584\14 CAD\Road\Microstation\Sheet\Section_2_106\106.dwg
 PLOT SCALE = 20.0000 1" = 40.0000'
 USER NAME = regin@hpsl