





F.A.U. RTE.	SECTION	COUNTY	TOTAL SHEETS	SHEET NO.
7982		SANGAMON	68	30
STA.		TO STA.		
FED. ROAD DIST. NO.		ILLINOIS	FED. AID PROJECT	
		09-00447-03-PV CITY OF SPRINGFIELD		

LEGEND

- PROPOSED PCC PAVEMENT 8" (JOINTED)
- PROPOSED CONCRETE PAVERS SEE STREETScape PLANS
- PROPOSED PCC SIDEWALK SEE STREETScape PLANS
- PROPOSED BUTT JOINT

PROPOSED SIGNAGE LEGEND

- LL - LOOKING FOR LINCOLN
- NP - NO PARKING
- OW - ONE WAY
- SI - STREET IDENTITY
- SP - SPECIAL SIGN ASSEMBLY
- GL - GRACE LUTHERAN

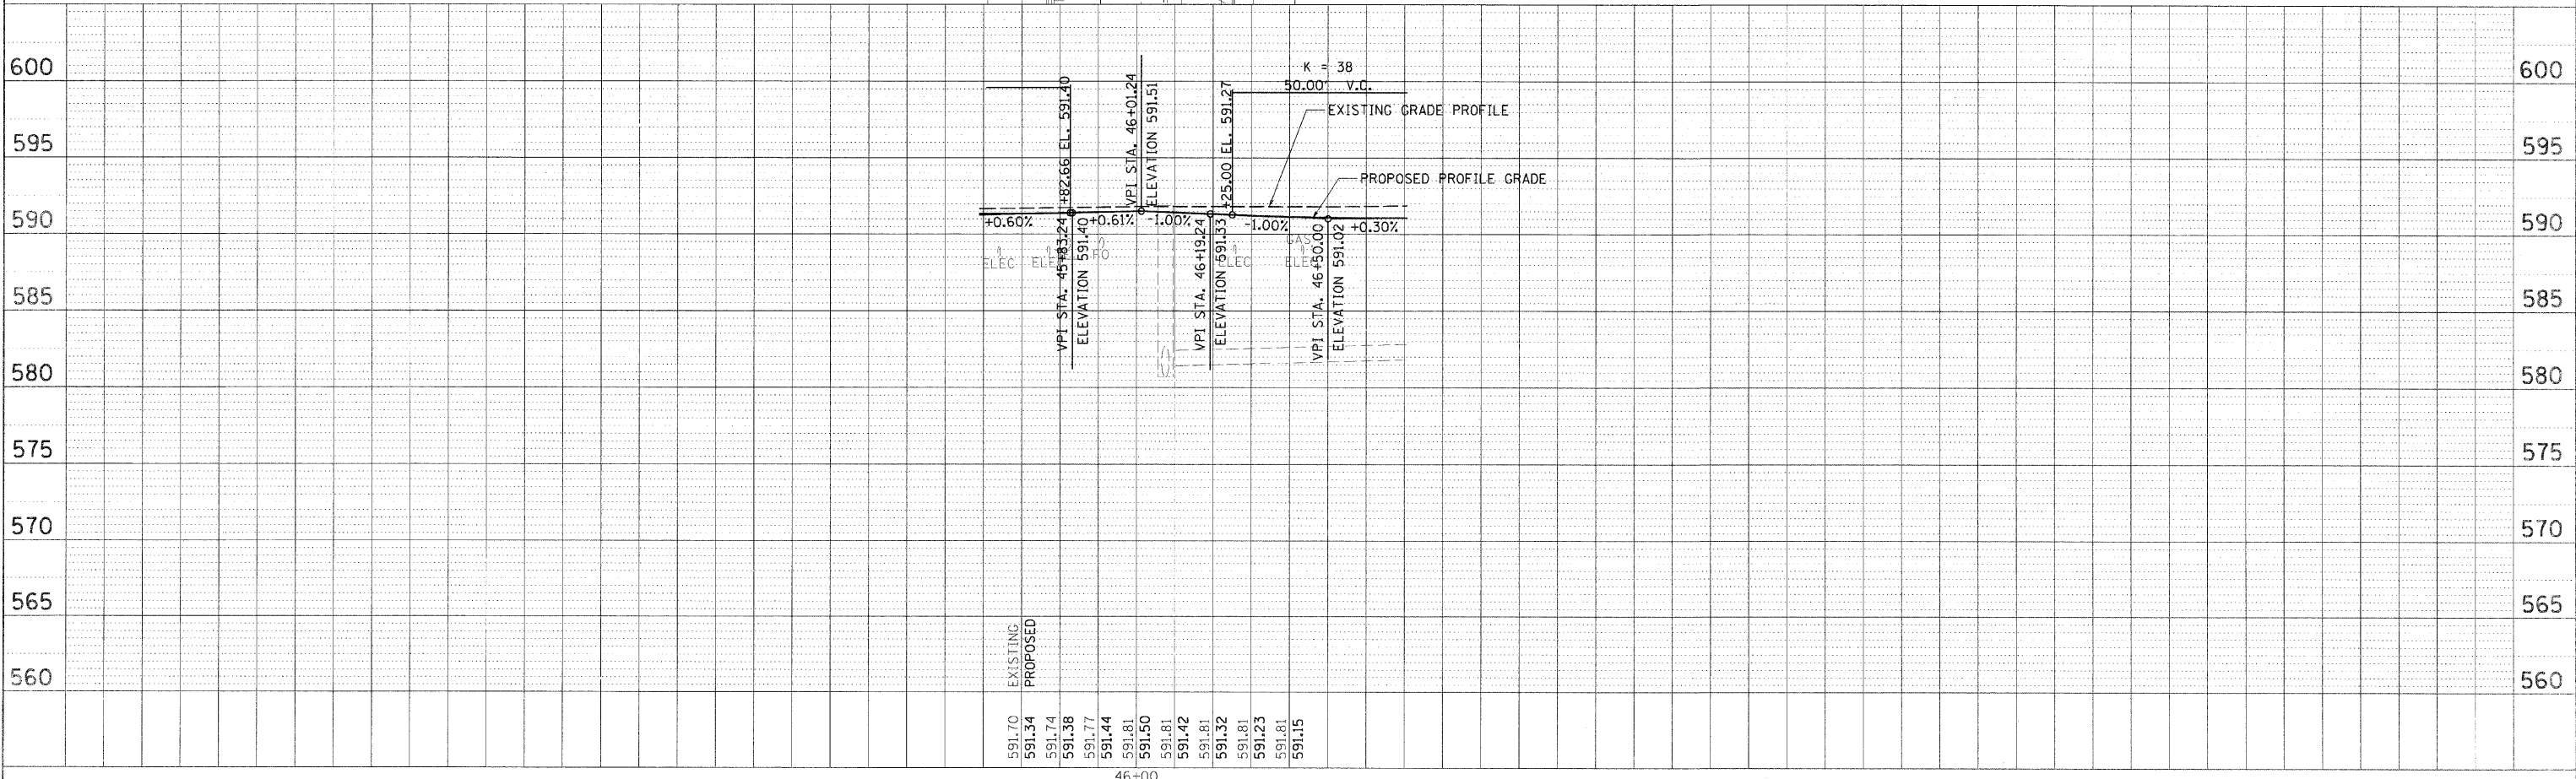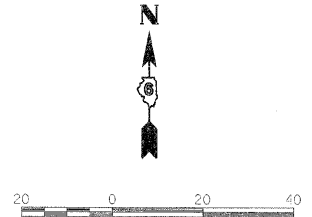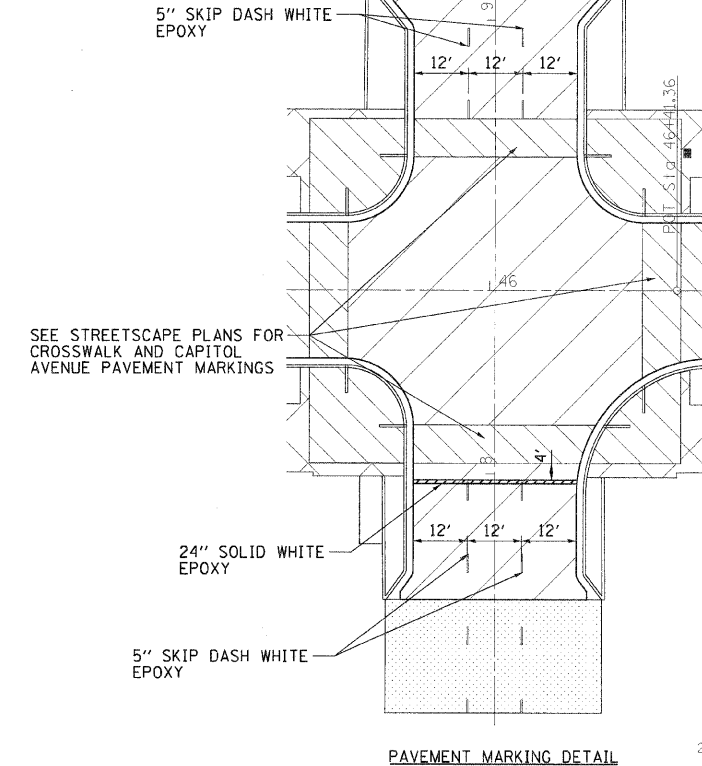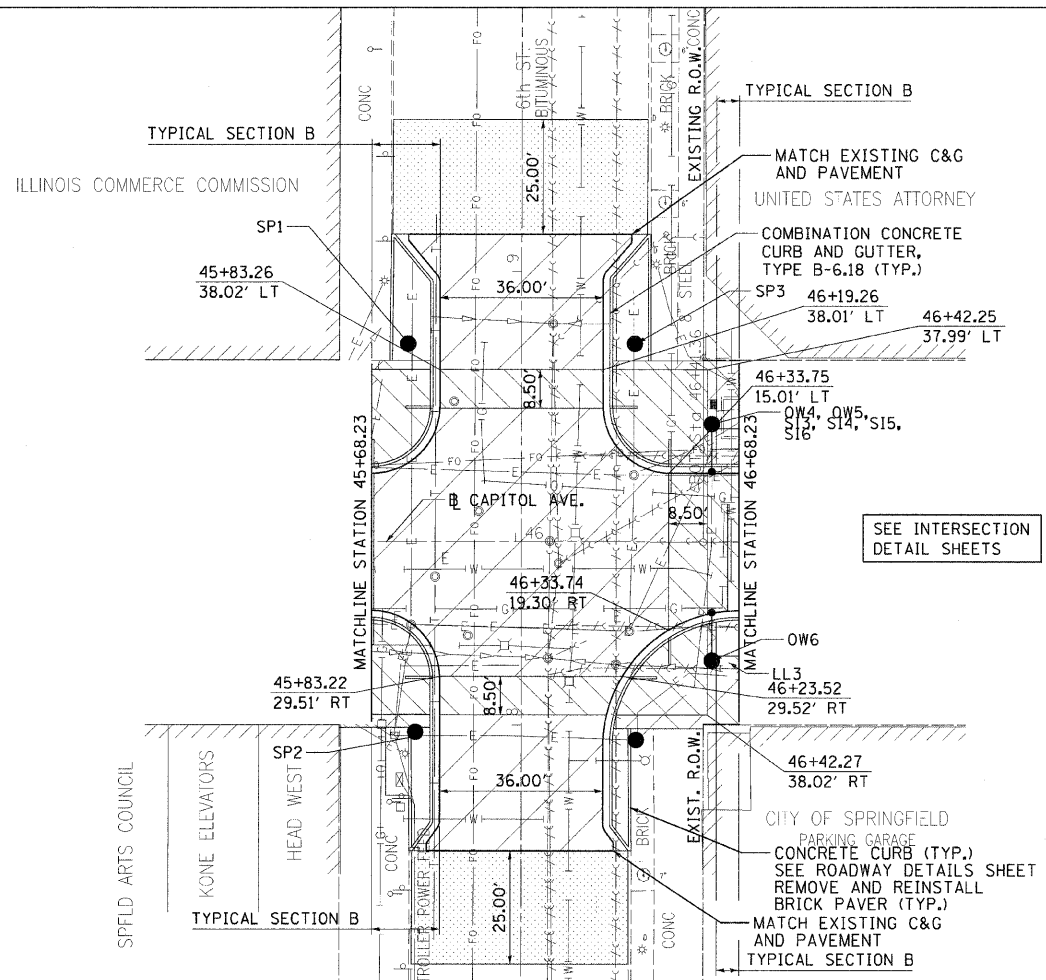

PLAN	SUPERVISED	DATE
NOTE BOOK	ALIGNMENT CHECKED	
NO.	RT. OF WAY CHECKED	
	ROAD FILE NAME	



PROFILE	SUPERVISED	DATE
NOTE BOOK	GRADES CHECKED	
NO.	STRUCTURE NOTATIONS C-18	
	FILE NAME	

LAYOUT ZZZ 007/00/00
 DRAWN DEC 03/15/07
 REVIEWED MR 09/19/07
 PLOT DATE = 11/23/2009
 FILE NAME = I:\102\jobs\255281\1A_CADD\Road\Microstation\Sheet\Section_2_B\107.dwg
 PLOT SCALE = 20/8000 = 1/400
 USER NAME = jay@hanson.com