


PLOT DATE = 11.25.2019
 USER NAME = Hyslop@0191

ORIGINAL SURVEYED
 SURVEY PLOTTED
 PLOT SCALE = 1" = 10'
 USER NAME = Hyslop@0191

FINAL SURVEY PLOTTED
 NOTE BOOK NO.
 BY DATE

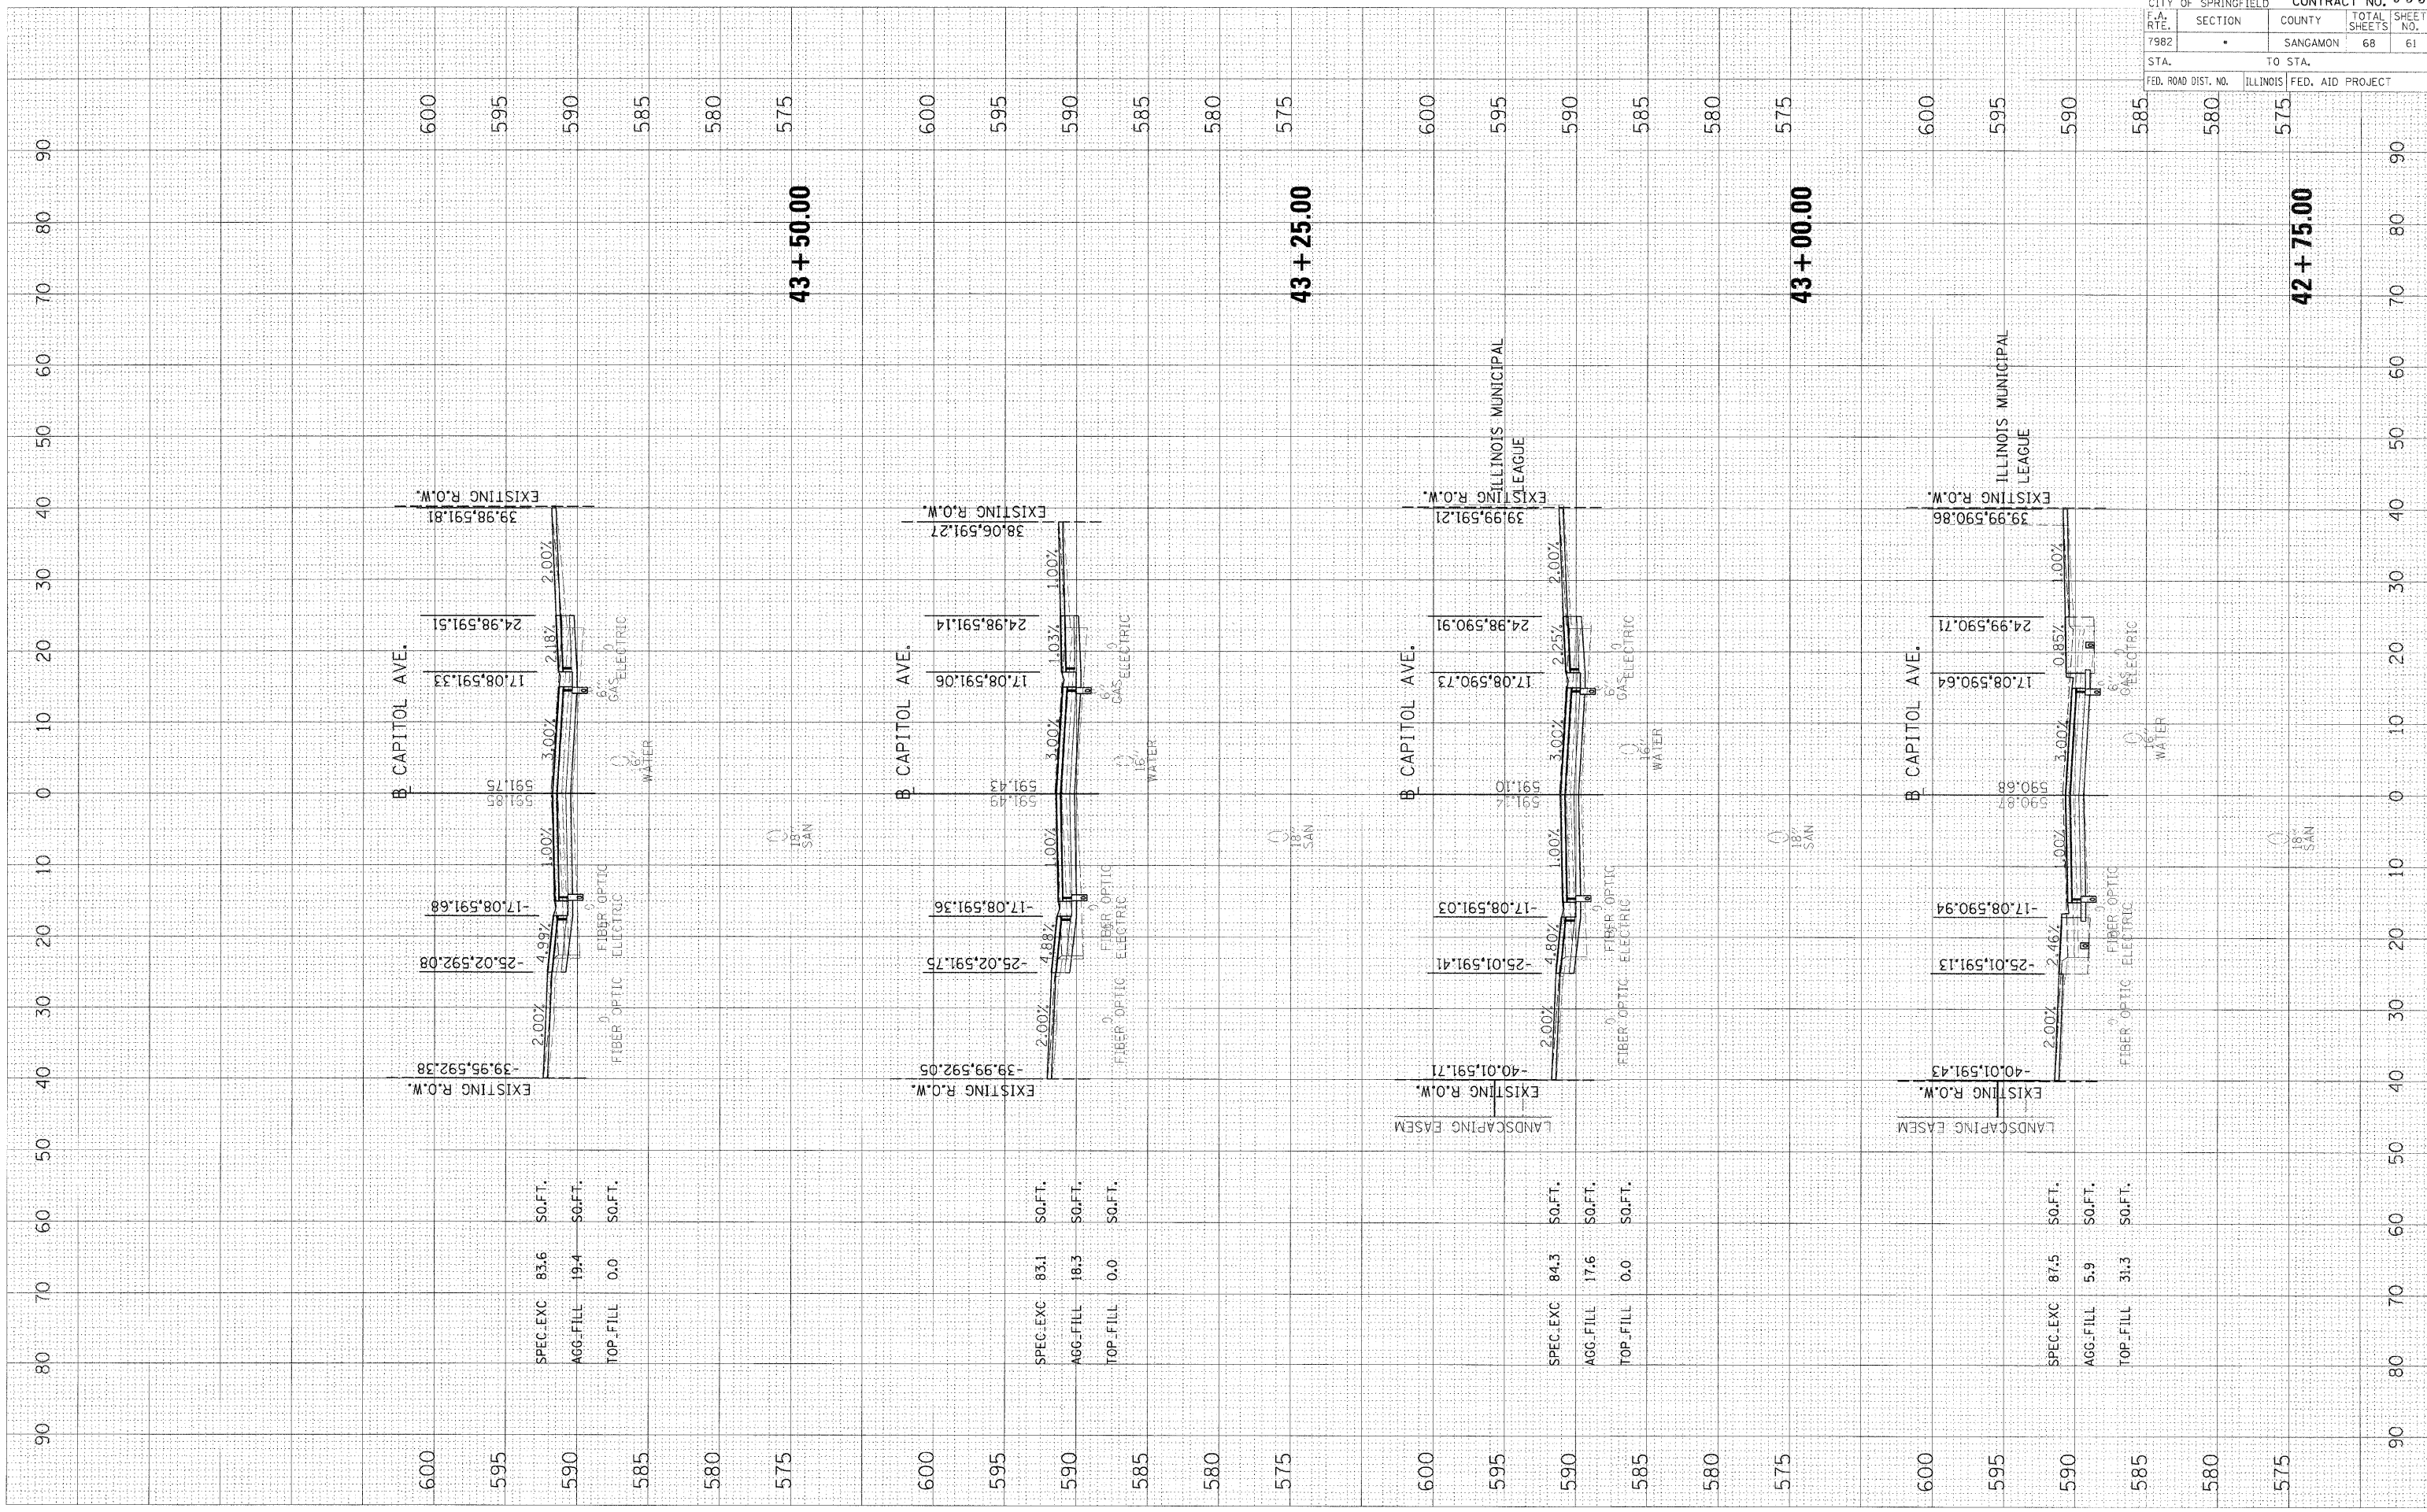

• 09-00447-03-PV CITY OF SPRINGFIELD					CONTRACT NO. 93518
F.A. RTE.	SECTION	COUNTY	TOTAL SHEETS	SHEET NO.	
79B2		SANGAMON	68	61	
STA.		TO STA.			
FED. ROAD DIST. NO.		ILLINOIS FED. AID PROJECT			