

PLOT DATE = 11/25/2009  
 PLOT TIME = 10:27:03am  
 PLOT SCALE = 1/8"=1'-0"  
 USER NAME = Hoyer0895


ORIGINAL SURVEY PLOTTED  
 SURVEY PLOTTED  
 BY DATE  
 BY DATE  
 NO. AREAS CHECKED  
 NO. AREAS CHECKED

FINAL SURVEY PLOTTED  
 SURVEY PLOTTED  
 BY DATE  
 BY DATE  
 NO. AREAS CHECKED  
 NO. AREAS CHECKED

09-00447-03-PV  
 CITY OF SPRINGFIELD  
 CONTRACT NO. 93518

F.A. RTE.	SECTION	COUNTY	TOTAL SHEETS	SHEET NO.
79B2	*	SANGAMON	68	65

STA. TO STA.  
 FED. ROAD DIST. NO. ILLINOIS FED. AID PROJECT

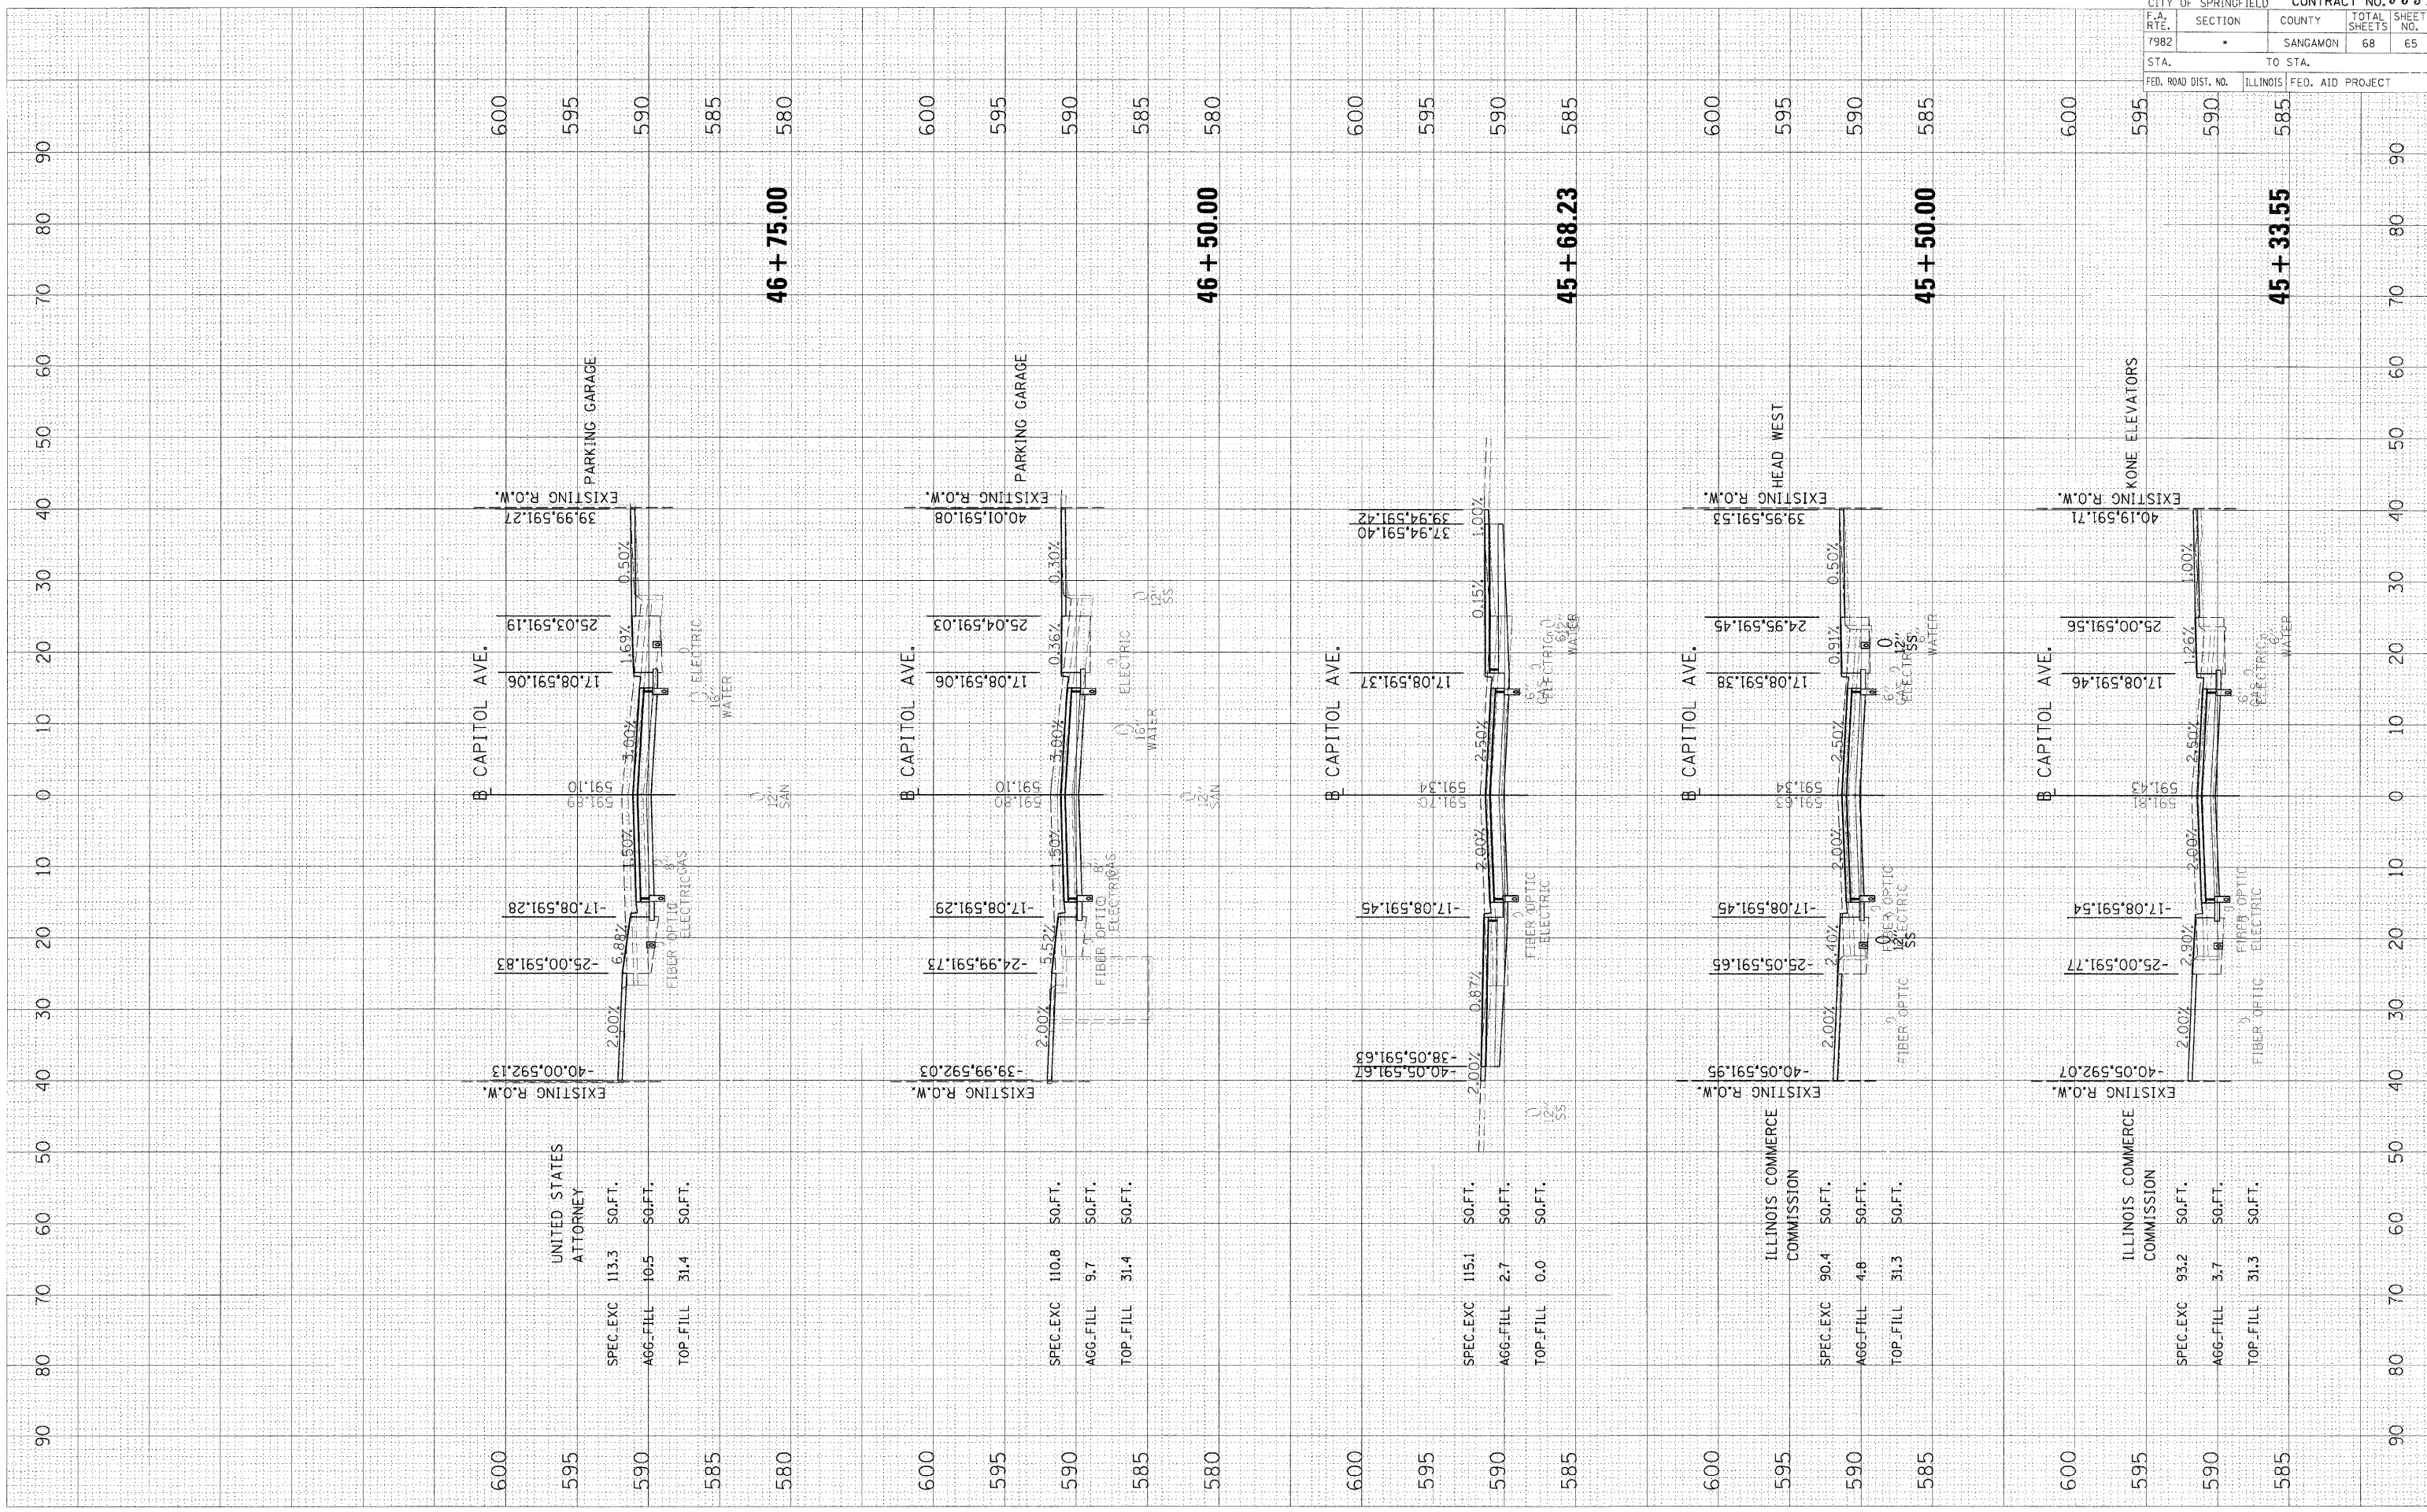

UNITED STATES ATTORNEY  
 SPEC. EXC 113.3 50.FT.  
 AGG. FILL 10.5 50.FT.  
 TOP-FILL 31.4 50.FT.

UNITED STATES ATTORNEY  
 SPEC. EXC 110.8 50.FT.  
 AGG. FILL 9.7 50.FT.  
 TOP-FILL 31.4 50.FT.

ILLINOIS COMMERCE COMMISSION  
 SPEC. EXC 115.1 50.FT.  
 AGG. FILL 2.7 50.FT.  
 TOP-FILL 0.0 50.FT.

ILLINOIS COMMERCE COMMISSION  
 SPEC. EXC 90.4 50.FT.  
 AGG. FILL 4.8 50.FT.  
 TOP-FILL 31.3 50.FT.

ILLINOIS COMMERCE COMMISSION  
 SPEC. EXC 93.2 50.FT.  
 AGG. FILL 3.7 50.FT.  
 TOP-FILL 31.3 50.FT.

46 + 75.00

46 + 50.00

45 + 68.23

45 + 50.00

45 + 33.55