


PLOT DATE = 11/23/2009
 PLOT SCALE = 1"=40'
 PLOT SCALE = 1"=40'
 USER NAME = Hgrm0076

ORIGINAL SURVEYED	BY	DATE
SURVEY		
FLIGHT		
NO.		

FINAL SURVEY	BY	DATE
NO.		
SHIPPED		
FLIGHT		
NO.		
NOTE BOOK		
NO.		
AREAS CHECKED		

• 09-00447-03-PV				
CITY OF SPRINGFIELD				
CONTRACT NO. 93518				
F.A. RTE.	SECTION	COUNTY	TOTAL SHEETS	SHEET NO.
7982		SANGAMON	68	67
STA.	TO STA.			
FED. ROAD DIST. NO.	ILLINOIS FED. AID PROJECT			

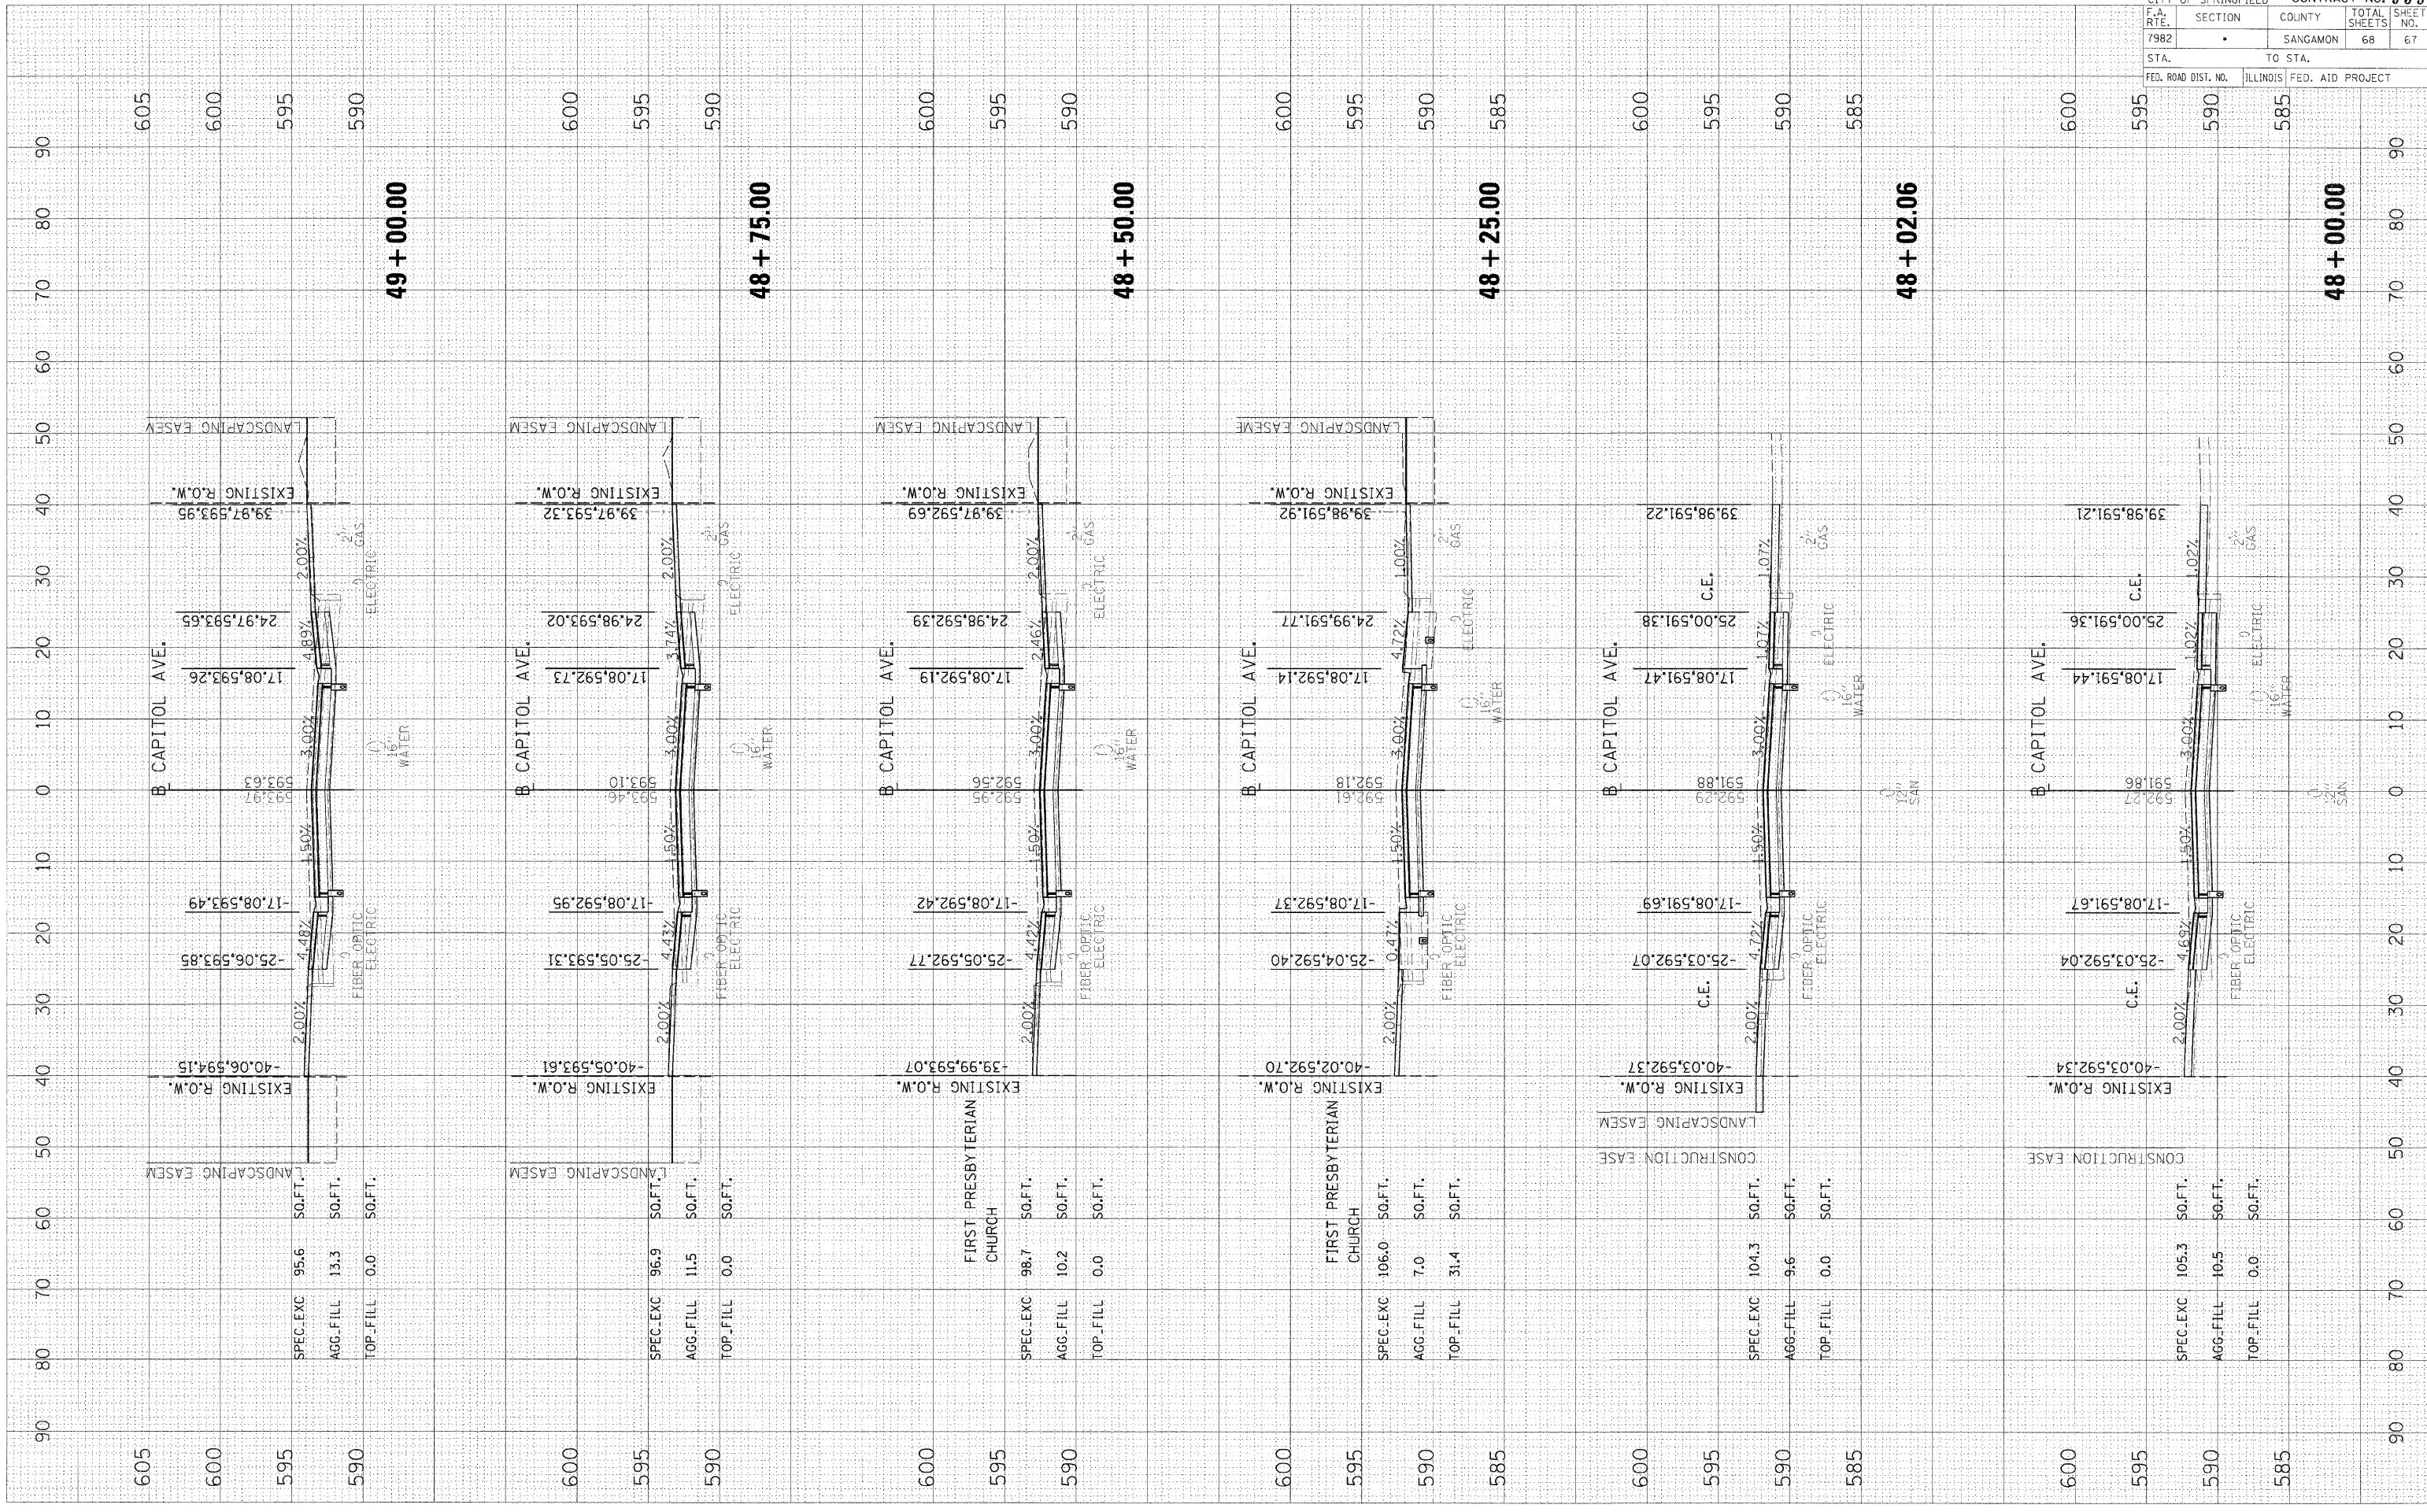

605
600
595
590

B CAPITOL AVE.

49 + 00.00

600
595
590

B CAPITOL AVE.

48 + 75.00

600
595
590

B CAPITOL AVE.

48 + 50.00

600
595
590
585

B CAPITOL AVE.

48 + 25.00

600
595
590
585

B CAPITOL AVE.

48 + 02.06

600
595
590
585

B CAPITOL AVE.

48 + 00.00

SPEC.EXC 95.6 50.FT.
 AGG.FILL 13.3 50.FT.
 TOP.FILL 0.0 50.FT.

SPEC.EXC 96.9 50.FT.
 AGG.FILL 11.5 50.FT.
 TOP.FILL 0.0 50.FT.

FIRST PRESBYTERIAN CHURCH
 SPEC.EXC 98.7 50.FT.
 AGG.FILL 10.2 50.FT.
 TOP.FILL 0.0 50.FT.

FIRST PRESBYTERIAN CHURCH
 SPEC.EXC 106.0 50.FT.
 AGG.FILL 7.0 50.FT.
 TOP.FILL 31.4 50.FT.

SPEC.EXC 104.3 50.FT.
 AGG.FILL 9.6 50.FT.
 TOP.FILL 0.0 50.FT.

SPEC.EXC 105.3 50.FT.
 AGG.FILL 10.5 50.FT.
 TOP.FILL 0.0 50.FT.