
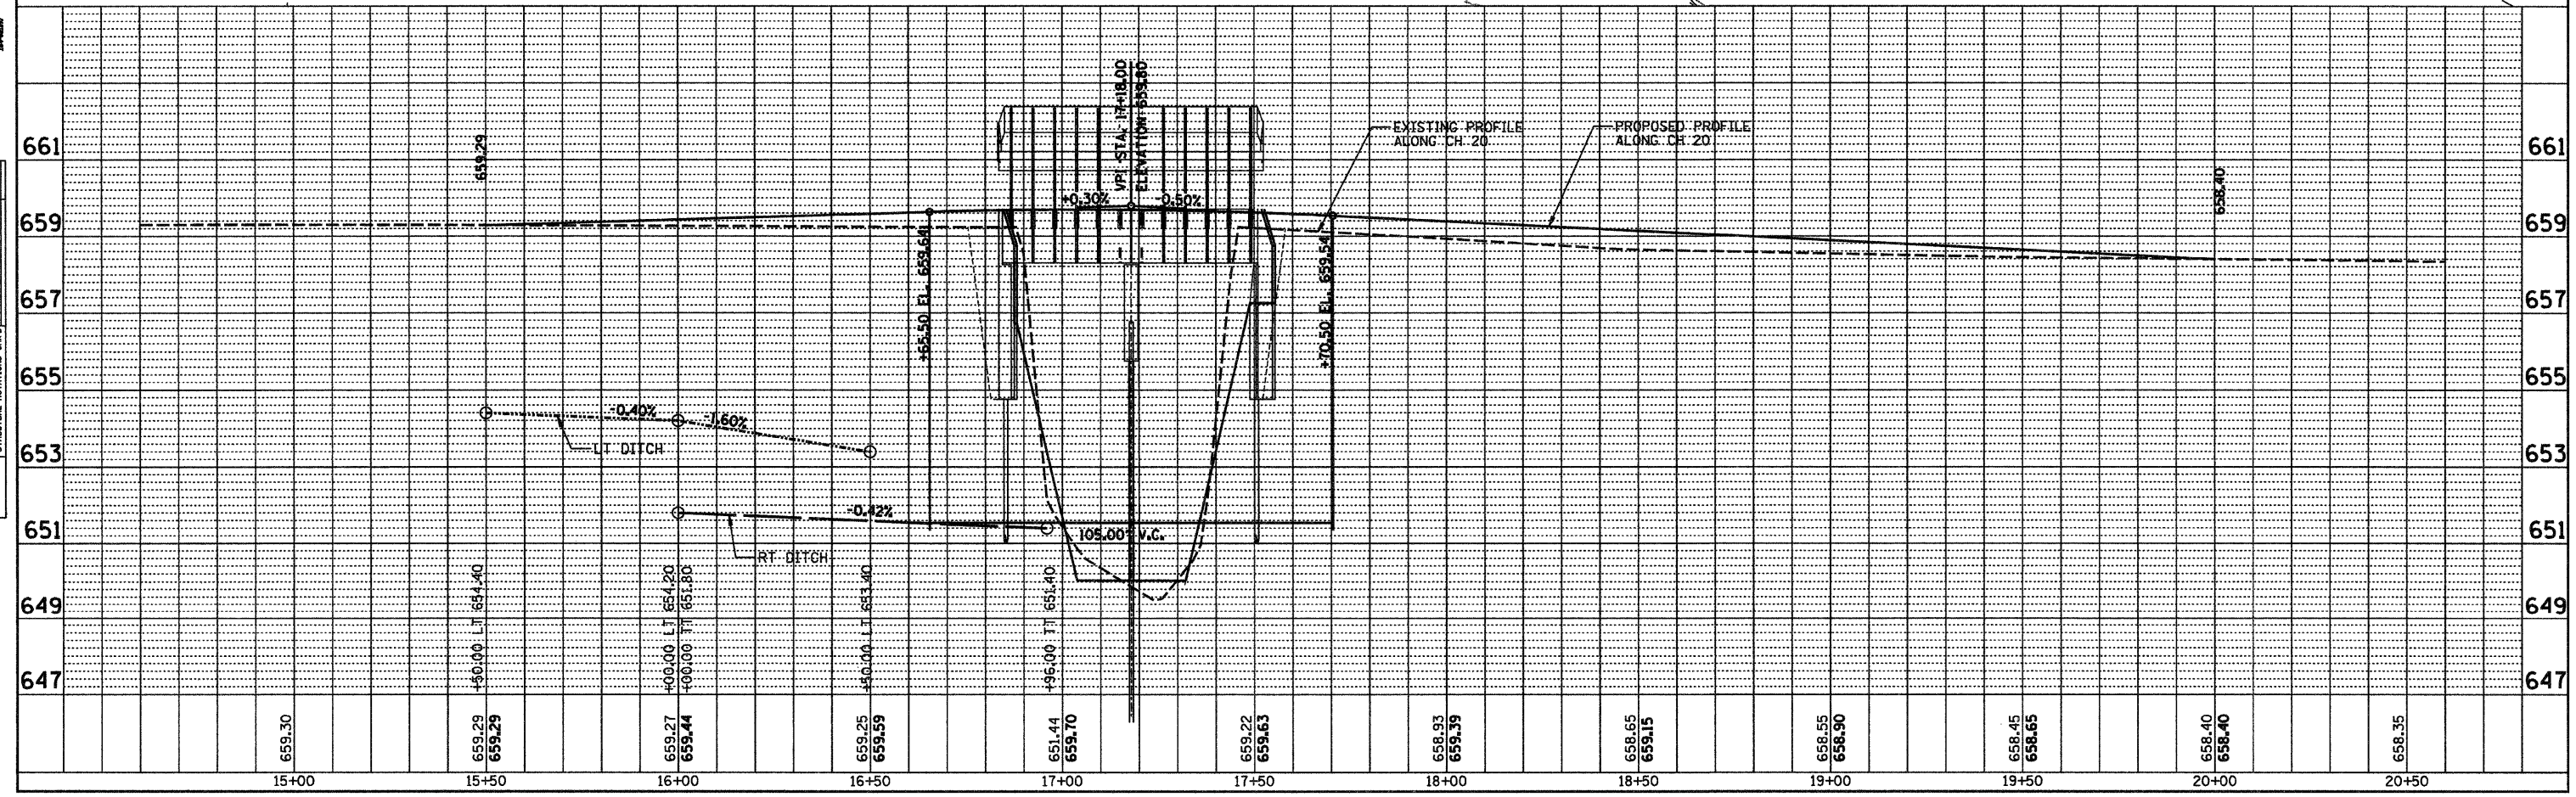


ROUTE NO.	SECTION	COUNTY	TOTAL SHEETS	SHEET NO.
FAS 549	*	MACON	52	6
STA.	TO STA.			
FED. RD. DIST. NO. 7	ILLINOIS	PROJECT		
* 03-00184-00-BR			REVISED 12/09 KEM	

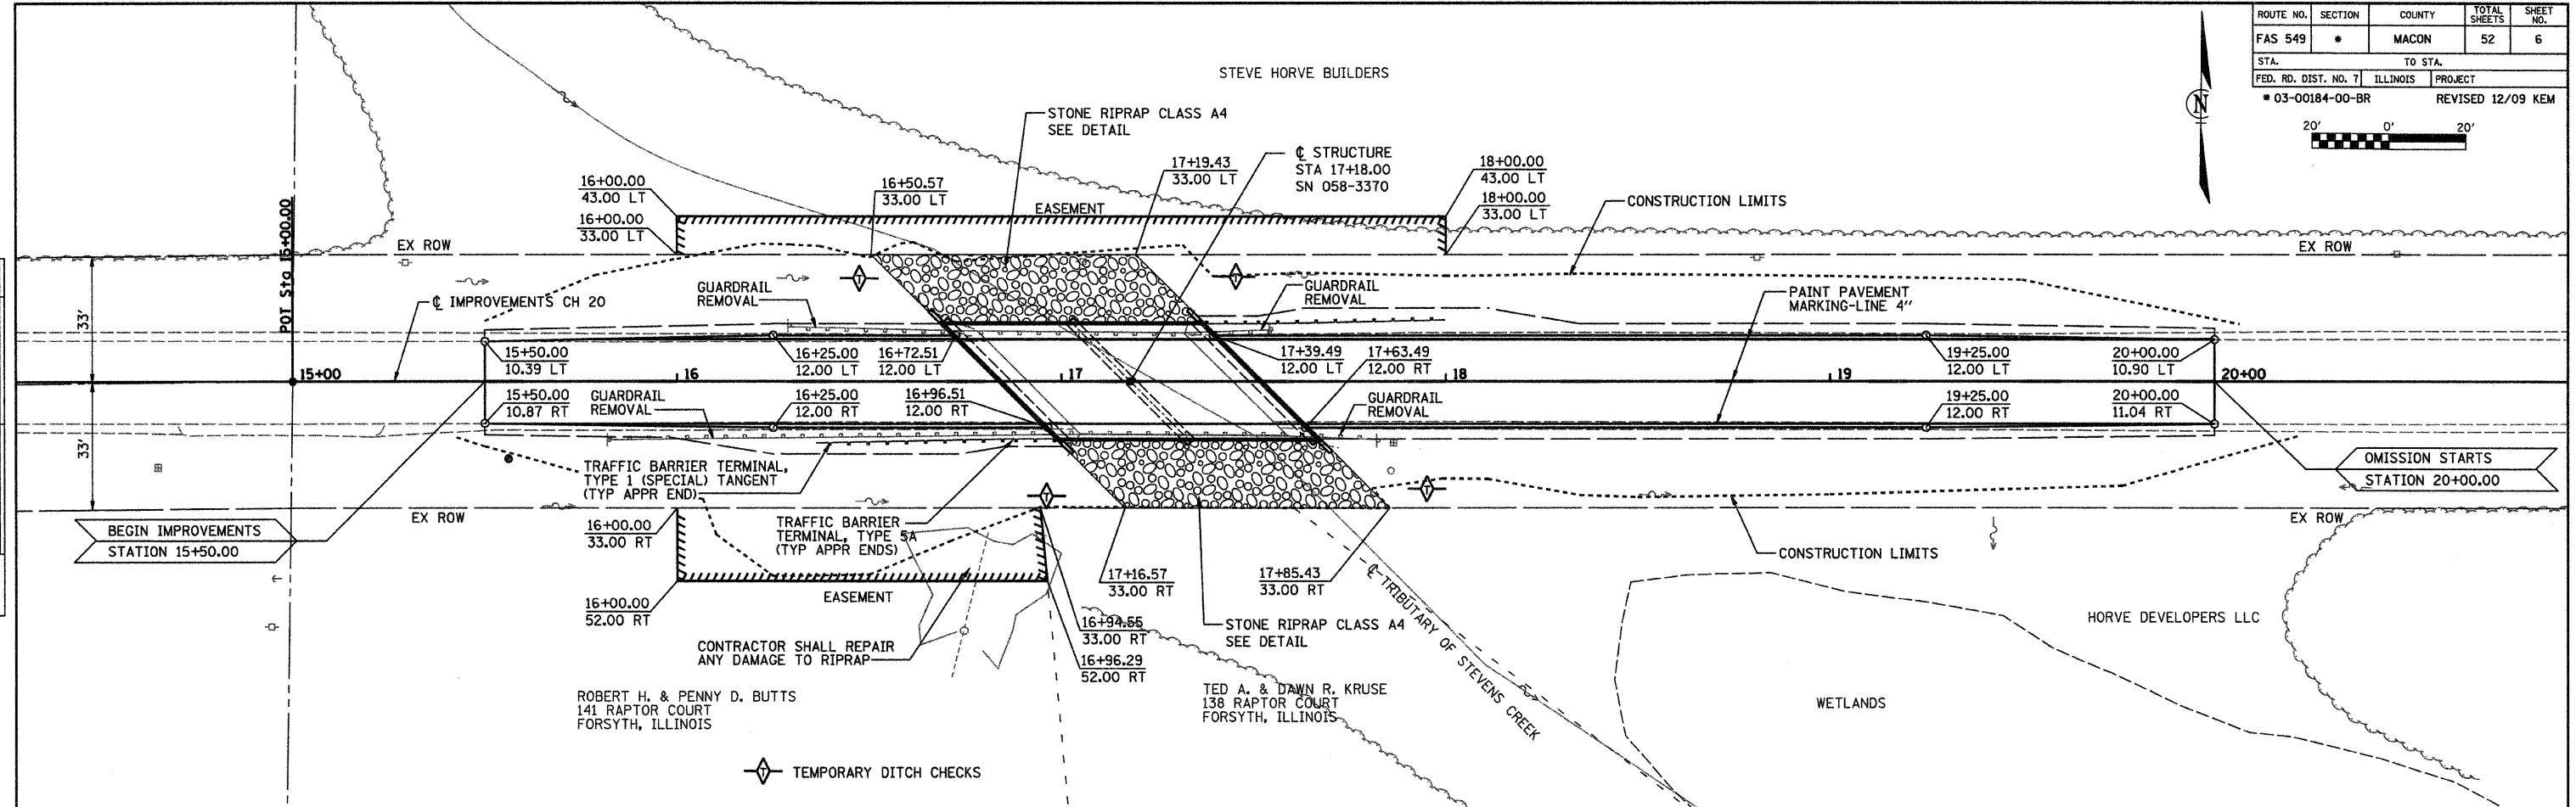

TRIBUTARY TO STEVENS CREEK

PLAN

BY: _____ DATE: _____

REVISIONS:

NO. 1: _____

NO. 2: _____

PROFILE

BY: _____ DATE: _____

REVISIONS:

NO. 1: _____

NO. 2: _____

