


ROUTE NO.	SECTION	COUNTY	TOTAL SHEETS	SHEET NO.
FAS 549	*	MACON	52	35
STA. 17+63.49		TO STA. 18+00.00		
FED. RD. DIST. NO. 7		ILLINOIS	PROJECT	
*03-00194-00-00				

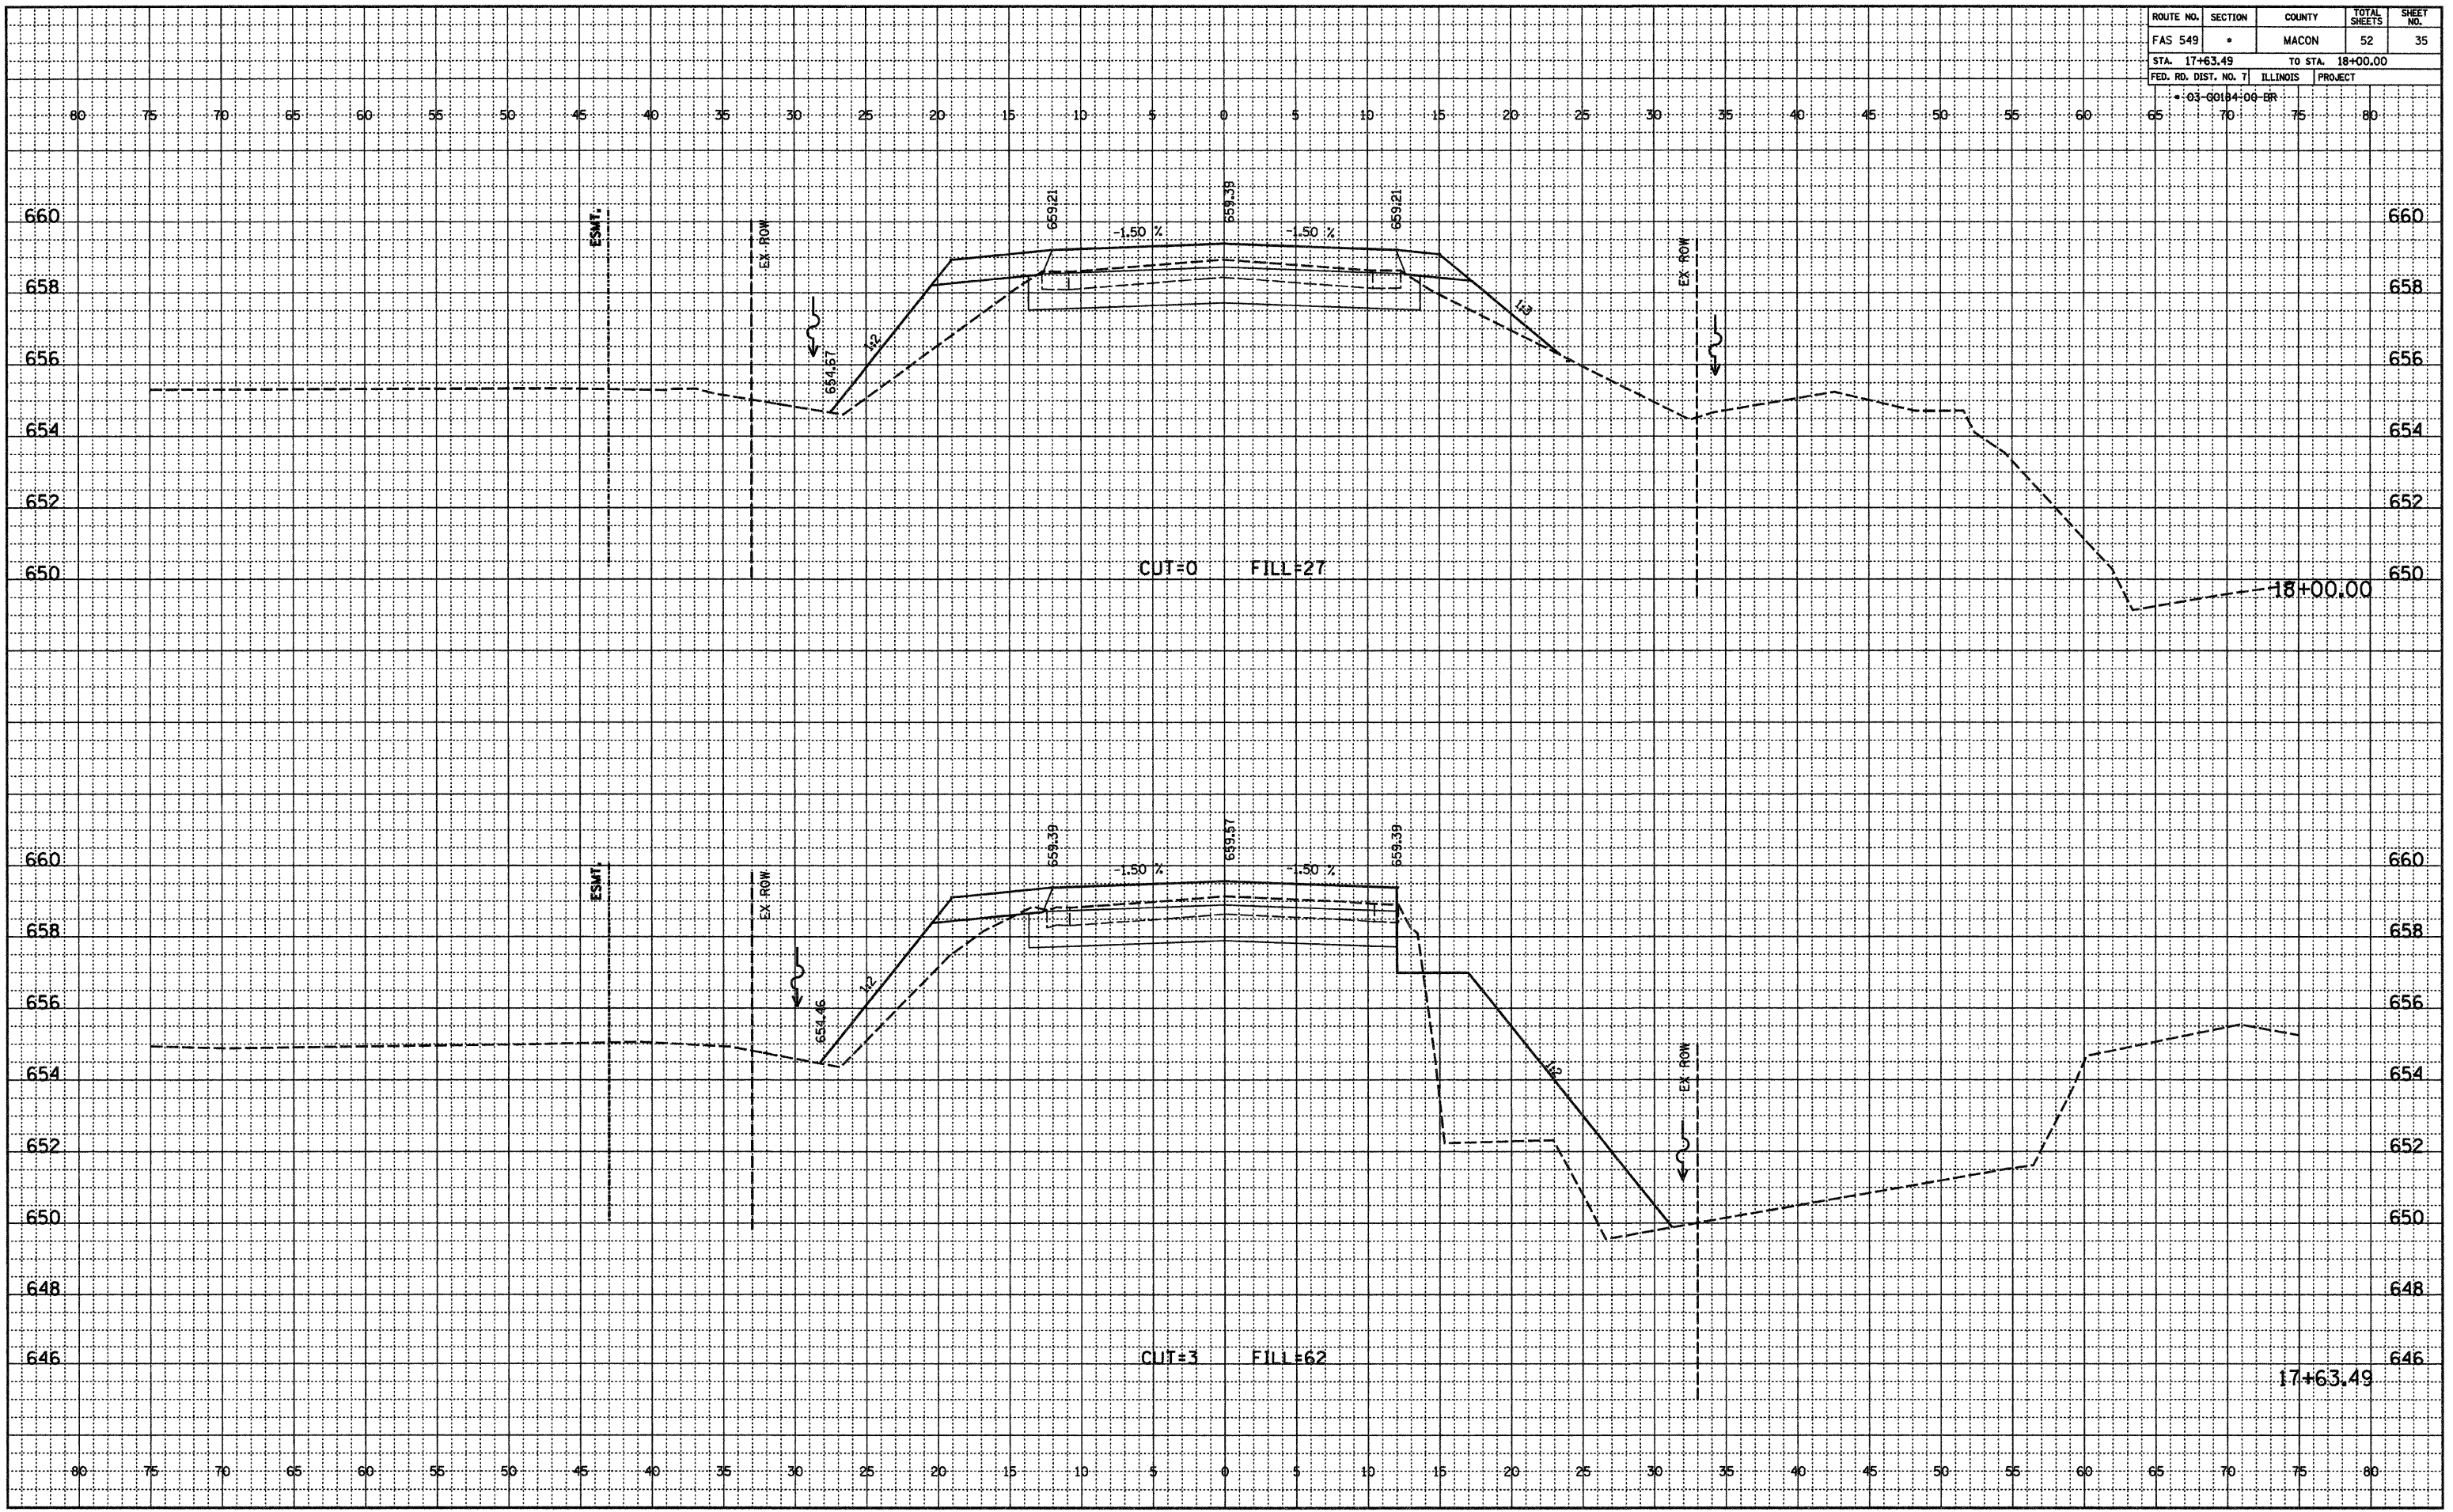

FINAL SURVEYED BY DATE  
 PLOTTED BY DATE  
 CHECKED BY DATE  
 NO. OF WT CHECKED

ORIGINAL SURVEYED BY DATE  
 PLOTTED BY DATE  
 CHECKED BY DATE  
 NO. OF WT CHECKED  
 STRUCTURE NOTATIONS CHD