



PAVEMENT PATCHING DETAIL

CITY OF MATTOON
 SECTION 09-00182-00-RS
 CONTRACT#: 95610
 F.A.U. 7707 00+00 ~ 18+86.5
 F.A.U. 7684 100+00 ~ 121+67
 F.A.U. 7685 200+00 ~ 218+77
 F.A.U. 7687 300+00 ~ 336+51
 F.A.U. 7672 336+51 ~ 360+01
 F.A.U. 7678 400+00 ~ 411+90
 F.A.U. 7699 500+00 ~ 506+05.5
 COLES COUNTY
 SHEET 6 OF 54

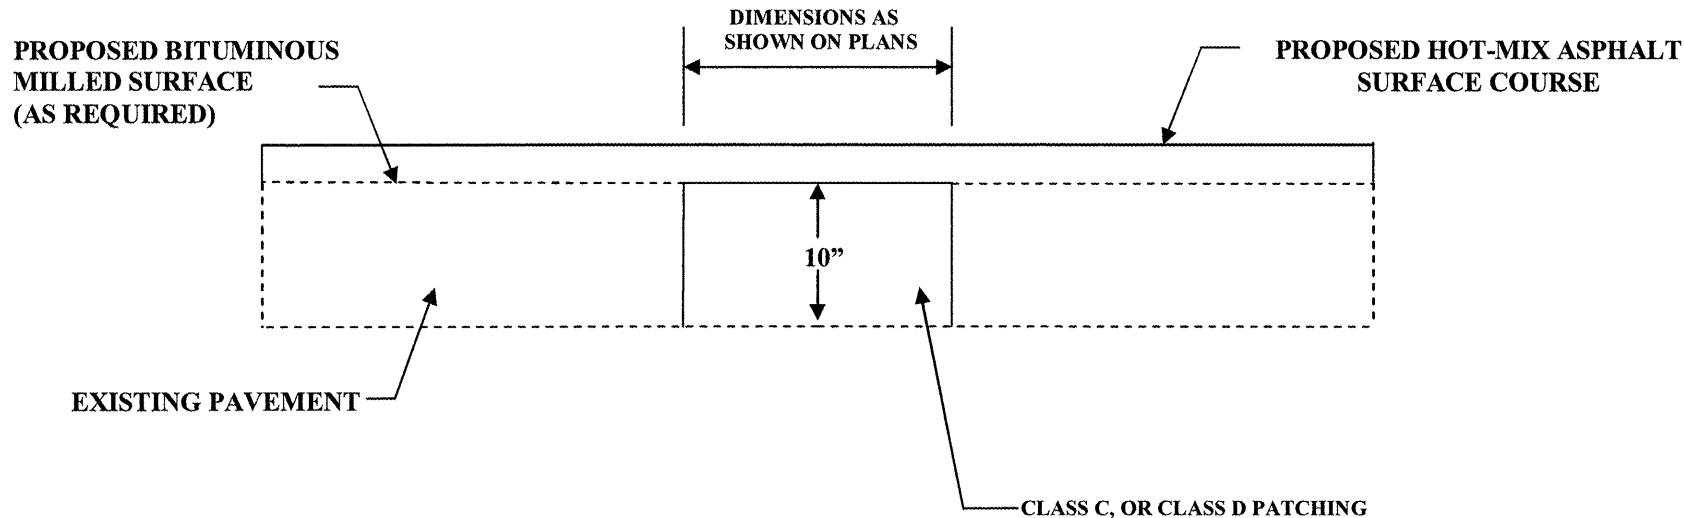

PARTIAL DEPTH PATCHING 2"- ALONG EXISTING GUTTER

Left And Right Lanes

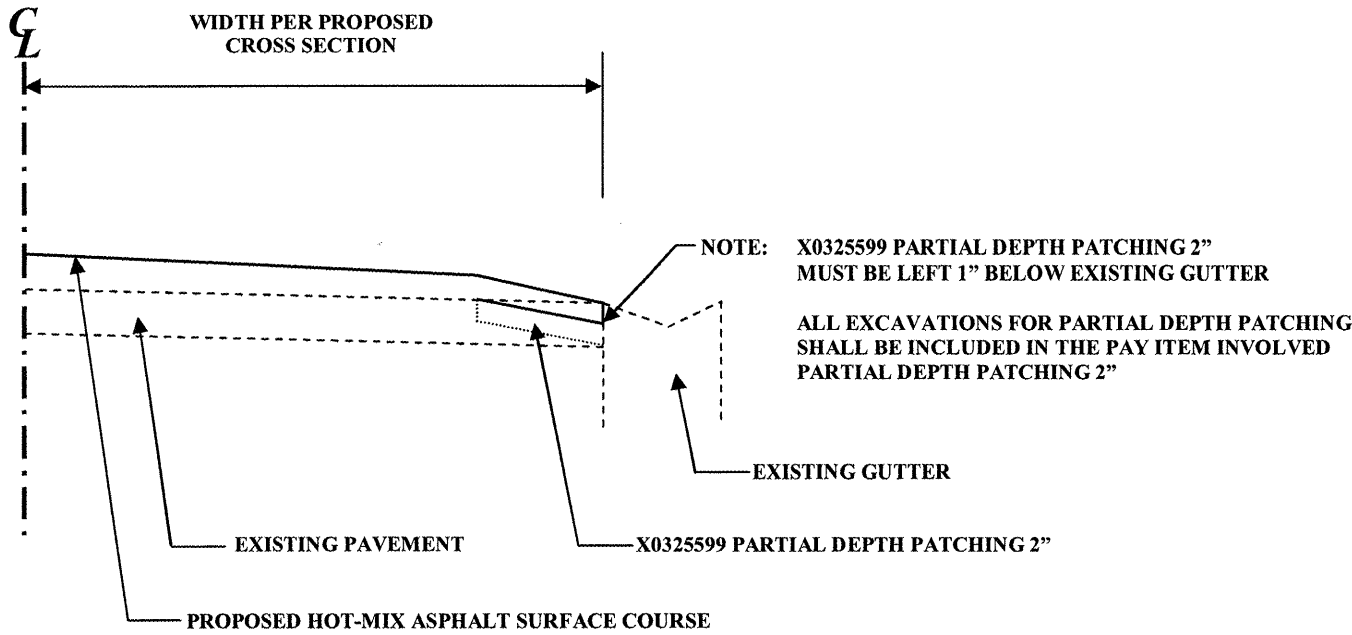

JOB: C-97-030-10
 PROJECT: ARA-M-5042(018)