


PLAN VIEW

33RD STREET

CITY OF MATTOON
SECTION 09-00182-00-RS
CONTRACT: 95610
ROUTE: 7684 / 33RD ST.
COLES COUNTY
SHEET 18 OF 54

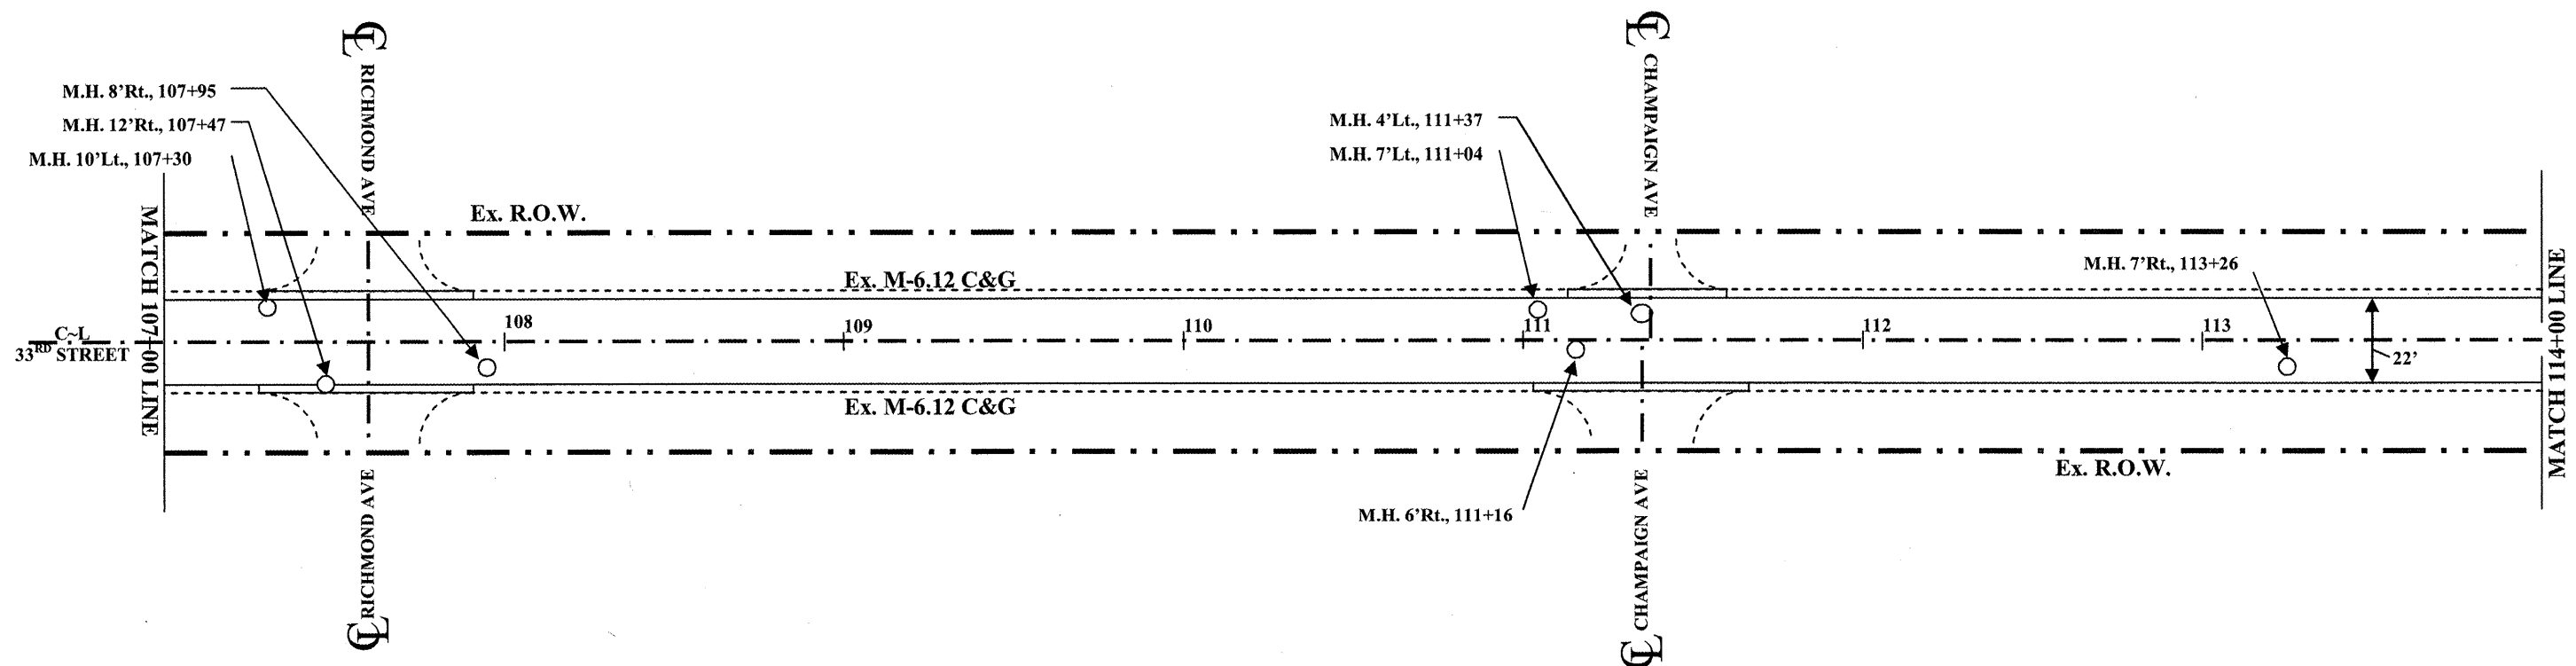

40603310 HMA SC C N50	
11' - 13' Lt., 107+28 ~ 107+78	= 1 TON
11' - 13' Rt., 107+28 ~ 107+90	= 1 TON
11' - 13' Rt., 111+02 ~ 111+65	= 1 TON
11' - 13' Lt., 111+14 ~ 111+58	= 1 TON
TOTAL	= 4 TON

60300310 FR & LIDS ADJUST SPL	
10' Lt., 107+30	= 1 EACH
TOTAL	= 1 EACH

60300350 MAN FRAMES ADJUST	
12' Rt., 107+47	= 1 EACH
8' Rt., 107+95	= 1 EACH
7' Lt., 111+04	= 1 EACH
6' Rt., 111+16	= 1 EACH
4' Lt., 111+37	= 1 EACH
7' Rt., 113+26	= 1 EACH
TOTAL	= 6 EACH

JOB: C-97-030-10
PROJECT: ARA-M-5042(018)
SCALE: 1" = 50'