


PLAN VIEW

32ND STREET

CITY OF MATTOON
SECTION 09-00182-00-RS
CONTRACT#: 95610
ROUTE: 7685 / 32ND ST.
COLES COUNTY
SHEET 23 OF 54

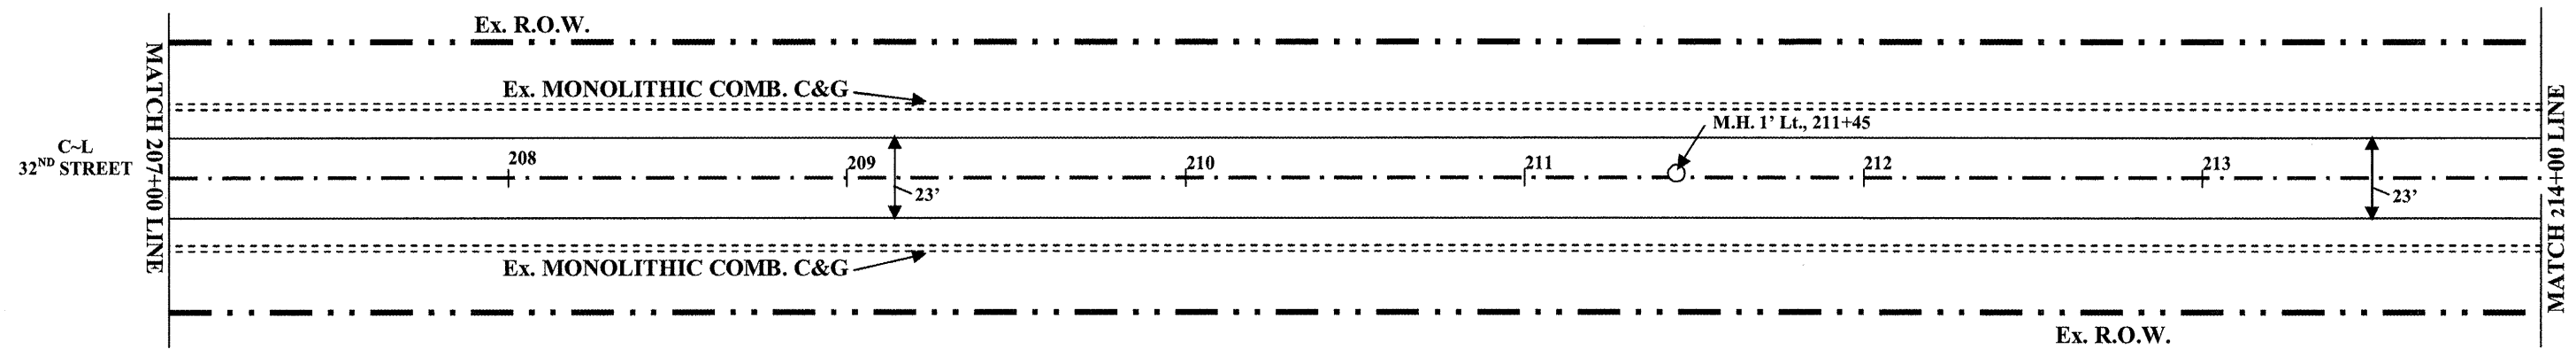

<u>60300350 MAN FRAMES ADJUST</u>	
M.H. 1' Lt., 211+45	= 1 EACH
TOTAL	= 1 EACH

JOB: C-97-030-10
PROJECT: ARA-M-5042(018)
SCALE: 1" = 50'