


PLAN VIEW

32ND STREET

CITY OF MATTOON
SECTION 09-00182-00-RS
CONTRACT#: 95610
ROUTE: 7685 / 32ND ST.
COLES COUNTY
SHEET 24 OF 54

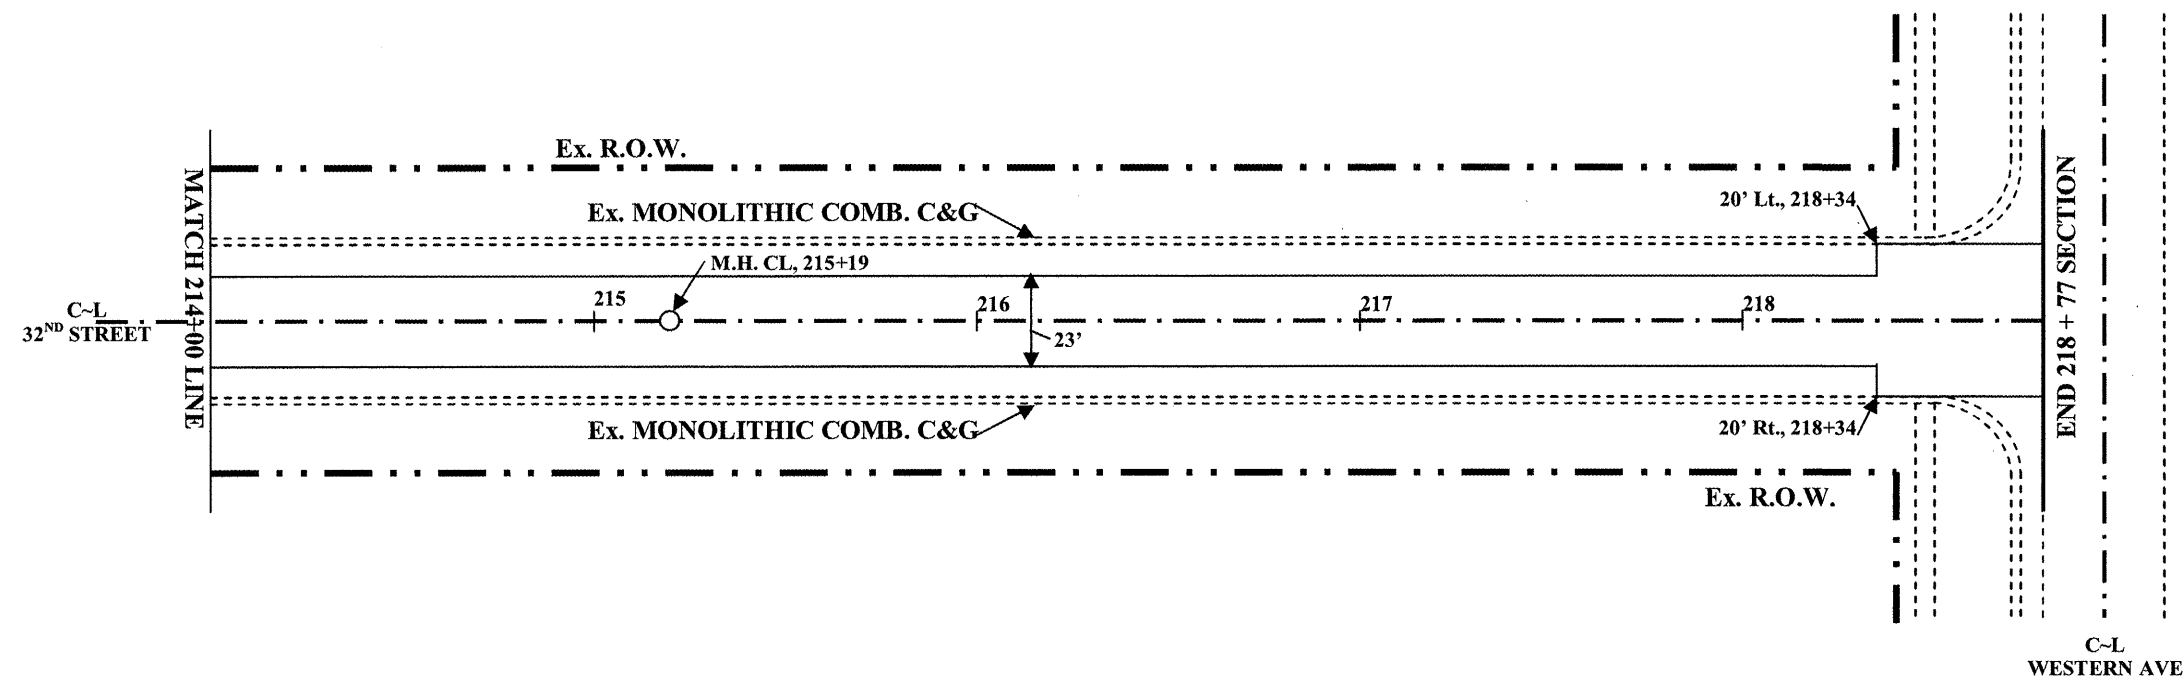

<u>40600625 LEVELING BINDER MM, N50 (3/4)</u>	
11.5' - 20' Lt., 218+34 ~ 218+77	= 2 TON
11.5' - 20' Rt., 218+34 ~ 218+77	= 2 TON
TOTAL	= 4 TON

<u>40603310 HMA SC C N50 (1-1/2")</u>	
11.5' - 20' Lt., 218+34 ~ 218+77	= 4 TON
11.5' - 20' Rt., 218+34 ~ 218+77	= 4 TON
TOTAL	= 8 TON

<u>44000157 HMA SURF REM 2</u>	
20' Lt. - Rt., 218+34 ~ 218+77	= 191.1 SQ. YDS.
TOTAL	= 191.1 SQ. YDS.

<u>60300350 MAN FRAMES ADJUST</u>	
CL, 215+19	= 1 EACH
TOTAL	= 1 EACH

JOB: C-97-030-10
PROJECT: ARA-M-5042(018)
SCALE: 1" = 50'