


PLAN VIEW

27TH STREET

CITY OF MATTOON
SECTION 09-00182-00-RS
CONTRACT#:95610
ROUTE:F.A.U.7687/27th St.
COLES COUNTY
SHEET 28 OF 54



C-L
DEWITT AVE.
F.A.P. 320/S.R.121

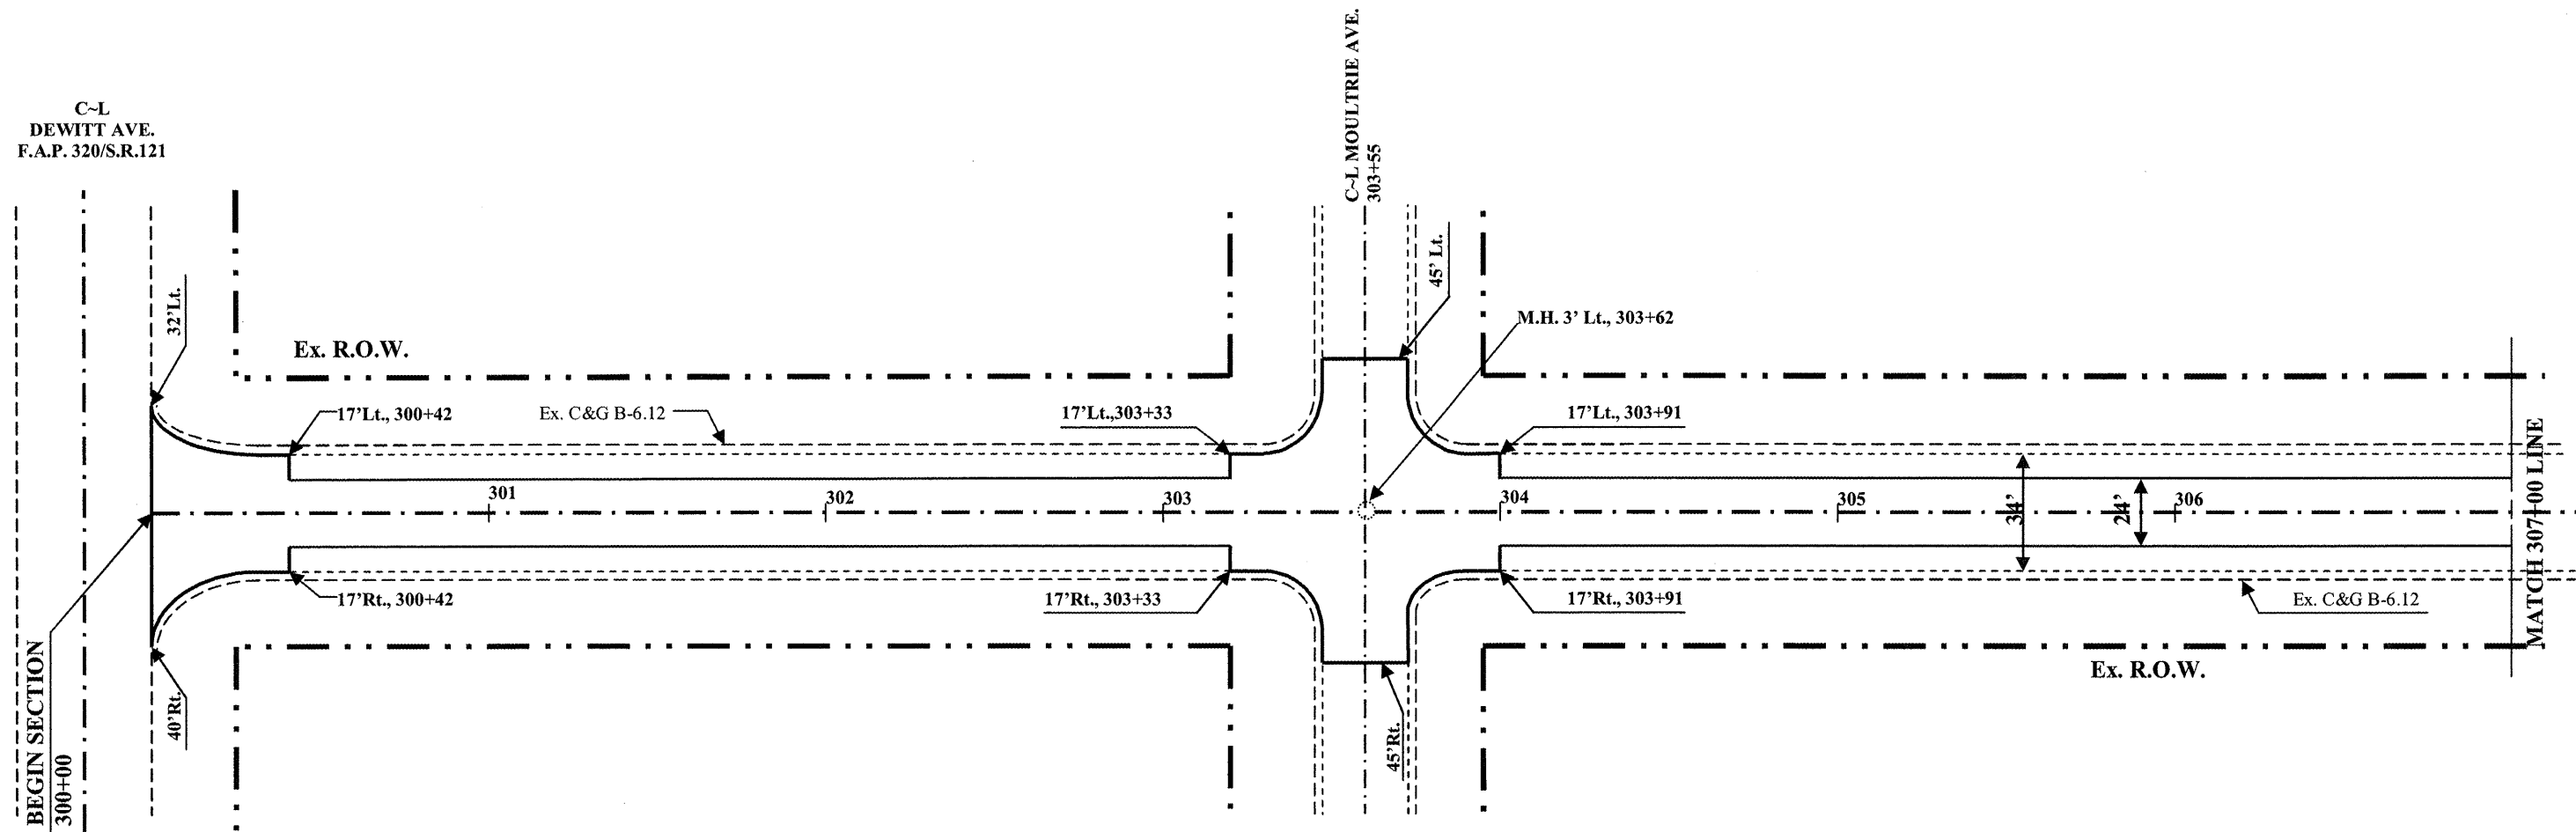

<u>40600982 HMA SURF REM BUTT JT (1-1/2")</u>	
32' Lt.-40'Rt., 300+00 ~ 17' Lt.-Rt., 300+30	= 156.3 SQ. YD.
30~45' Lt., 303+43 ~ 303+68	= 43.3 SQ. YD.
30~45' Rt., 303+43 ~ 303+68	= 43.3 SQ. YD.
TOTAL	= 242.9 SQ. YD.

<u>40600625 LEVELING BINDER MM, N50</u>	
11'~30' Lt., 303+44 ~ 303+67	= 2 TON
11'~30' Rt., 303+44 ~ 303+67	= 2 TON
TOTAL	= 4 TON

<u>40603310 HMA SC C N50</u>	
12'~32' Lt., 300+00 ~ 300+42	= 4 TON
12'~40' Rt., 300+00 ~ 300+42	= 4 TON
12'~45' Lt., 303+33 ~ 303+91	= 14 TON
12'~45' Rt., 303+33 ~ 303+91	= 14 TON
TOTAL	= 36 TON

<u>60300350 MAN FRAMES ADJUST</u>	
M.H. 3' Lt., 303+62	= 1 EACH
TOTAL	= 1 EACH

JOB: C-97-030-10
PROJECT: ARA-M-5042(018)
SCALE: 1" = 50'