


# PLAN VIEW

**27<sup>TH</sup> STREET**

CITY OF MATTOON  
SECTION 09-00182-00-RS  
CONTRACT#: 95610  
ROUTE: F.A.U. 7687/27<sup>th</sup> St.  
COLES COUNTY  
SHEET 30 OF 54

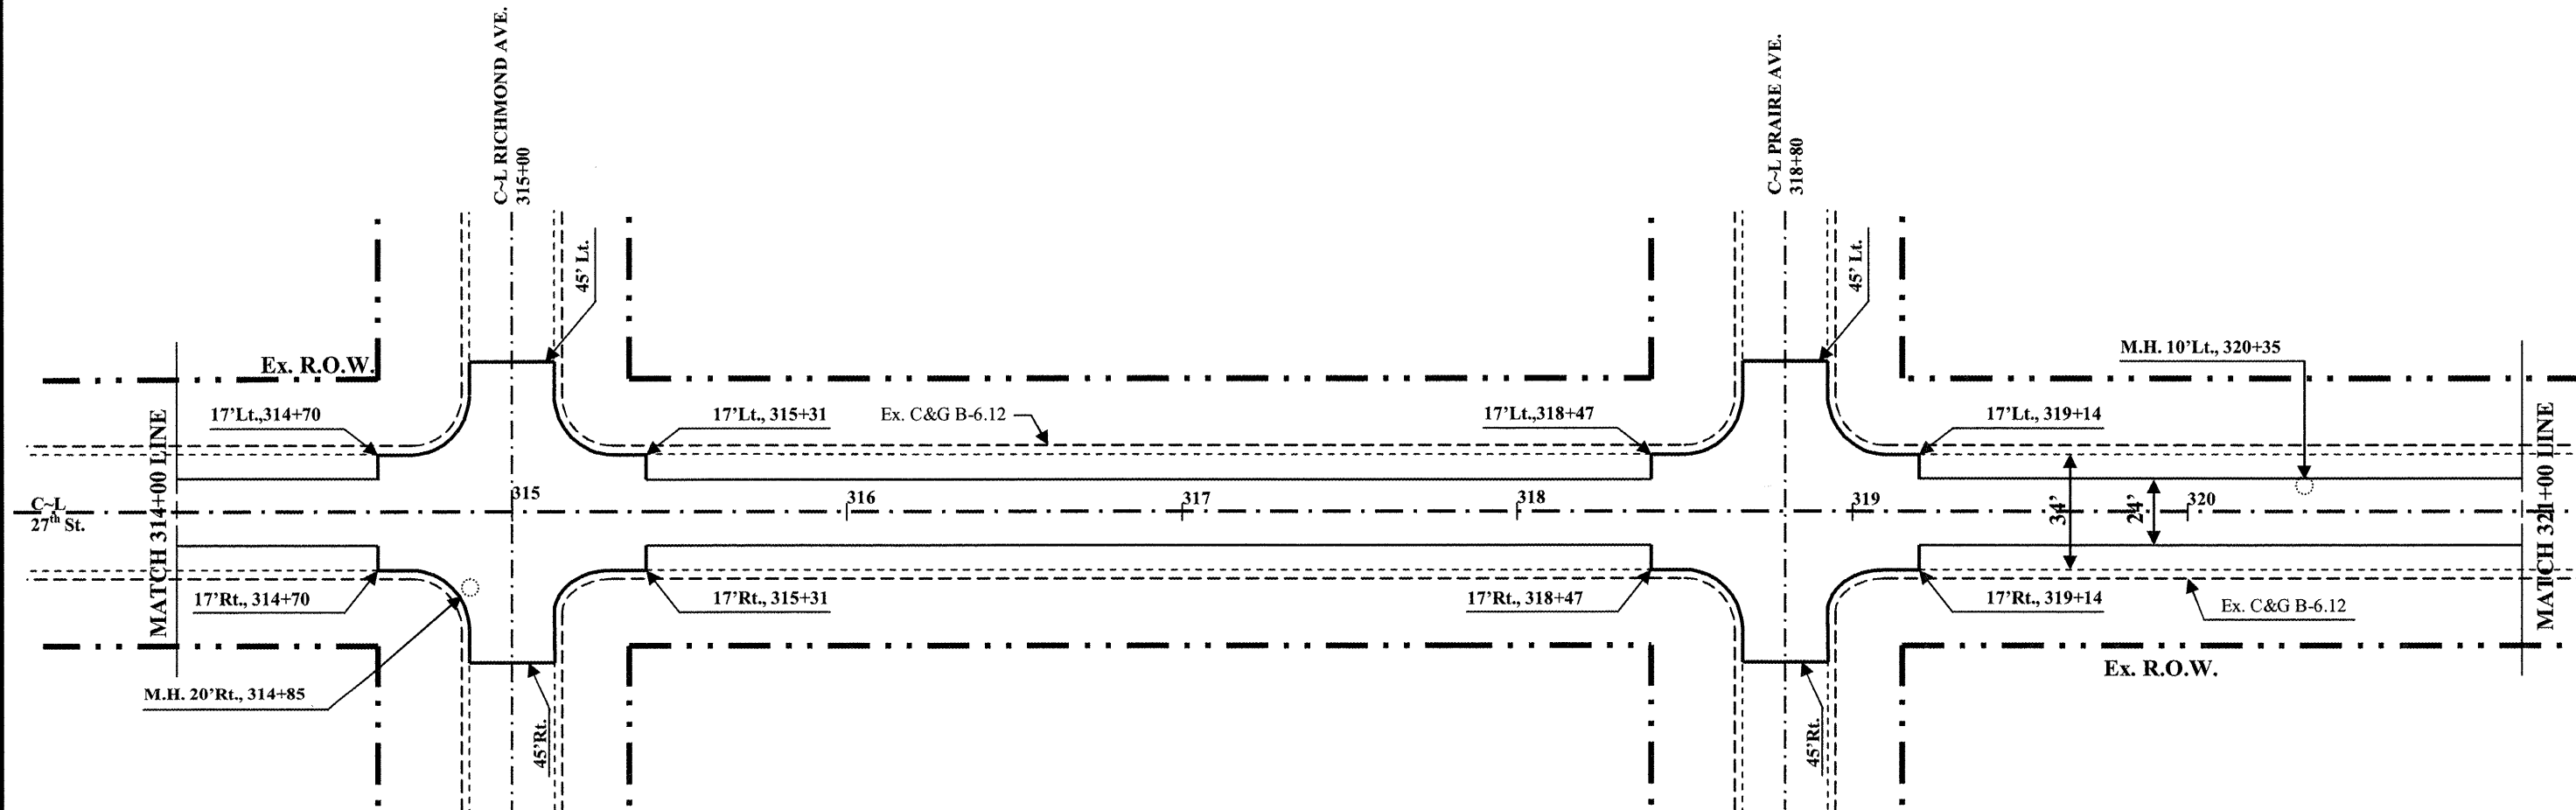

<b>40600625 LEVELING BINDER MM, N50</b>	
11'~30'Lt. 314+89 ~ 315+12	= 2 TON
11'~30'Rt. 314+89 ~ 315+12	= 2 TON
11'~30'Lt. 318+69 ~ 318+92	= 2 TON
11'~30'Rt. 318+69 ~ 318+92	= 2 TON
<b>TOTAL</b>	<b>= 8 TON</b>

<b>40600982 HMA SURF REM BUTT JT (1-1/2")</b>	
30~45'Lt., 314+88 ~ 315+13	= 43.3 SQ. YD.
30~45'Rt., 314+88 ~ 315+13	= 43.3 SQ. YD.
30~45'Lt., 318+68 ~ 318+93	= 43.3 SQ. YD.
30~45'Rt., 318+68 ~ 318+93	= 43.3 SQ. YD.
<b>TOTAL</b>	<b>= 173.2 SQ. YD.</b>

<b>40603310 HMA SC C N50</b>	
12'~45'Lt., 314+70 ~ 315+31	= 14 TON
12'~45'Rt., 314+70 ~ 315+31	= 14 TON
12'~45'Lt., 318+47 ~ 319+14	= 14 TON
12'~45'Rt., 318+47 ~ 319+14	= 14 TON
<b>TOTAL</b>	<b>= 56 TON</b>

<b>44201769 CLASS D PATCHES, TYPE 3, 10 INCH</b>	
C~L ~ 17'Lt., 318+55 ~ 318+61	= 11.3 SQ.YD.
C~L ~ 17'Lt., 318+55 ~ 318+61	= 11.3 SQ.YD.
<b>TOTAL</b>	<b>= 22.6 SQ.YD.</b>

<b>60300350 MAN FRAMES ADJUST</b>	
10' Lt., 320+35	= 1.0 EACH
20'Rt., 314+85	= 1.0 EACH
<b>TOTAL</b>	<b>= 2.0 EACH</b>

JOB: C-97-030-10  
PROJECT: ARA-M-5042(018)  
SCALE: 1" = 50'