


PLAN VIEW

27TH STREET

CITY OF MATTOON
SECTION 09-00182-00-RS
CONTRACT#: 95610
ROUTE: F.A.U. 7687/27th St.
COLES COUNTY
SHEET 32 OF 54

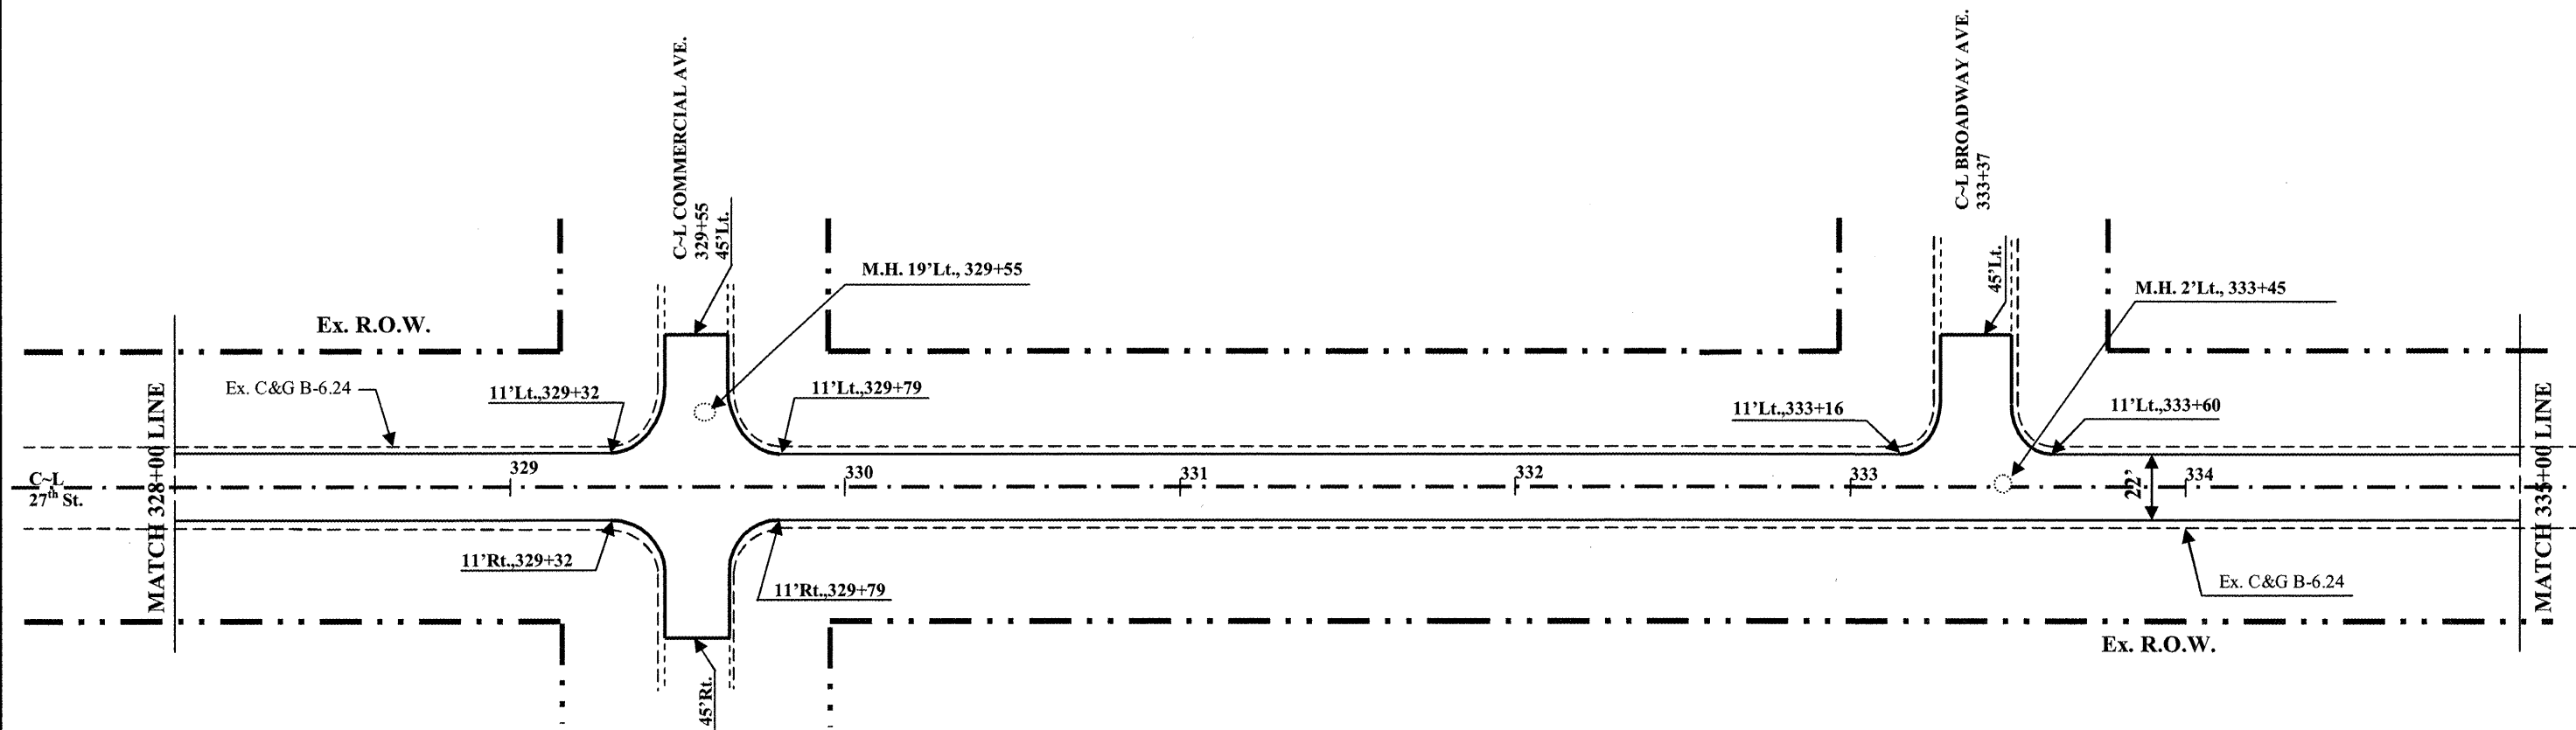

40600982 HMA SURF REM BUTT JT (1-1/2")	
30~45'Lt., 329+45 ~ 329+65	= 33.3 SQ. YD.
30~45'Rt., 329+45 ~ 329+65	= 33.3 SQ. YD.
30~45'Lt., 333+27 ~ 333+47	= 33.3 SQ. YD.
TOTAL	= 99.9 SQ. YD.

40603310 HMA SC C N50	
11'~45'Lt., 329+32 ~ 329+79	= 9 TON
11'~45'Rt., 329+32 ~ 329+79	= 9 TON
11'~45'Lt., 333+16 ~ 333+60	= 9 TON
TOTAL	= 27 TON

44001700 COMB C C&G REM & REPL	
10.5'Lt., 334+47 ~ 335+34	= 87 FOOT
TOTAL	= 87 FOOT

60300350 MAN FRAMES ADJUST	
19' Lt., 329+55	= 1.0 EACH
2' Lt., 333+45	= 1.0 EACH
TOTAL	= 2.0 EACH

JOB: C-97-030-10
PROJECT: ARA-M-5042(018)
SCALE: 1" = 50'