



**PROPOSED TYPICAL CROSS SECTIONS**

CITY OF MATTOON  
 SECTION 09-00182-00-RS  
 CONTRACT #: 95610  
 Rt.: F.A.U. 7672/CHARLESTON  
 COLES COUNTY  
 SHEET 36 OF 54

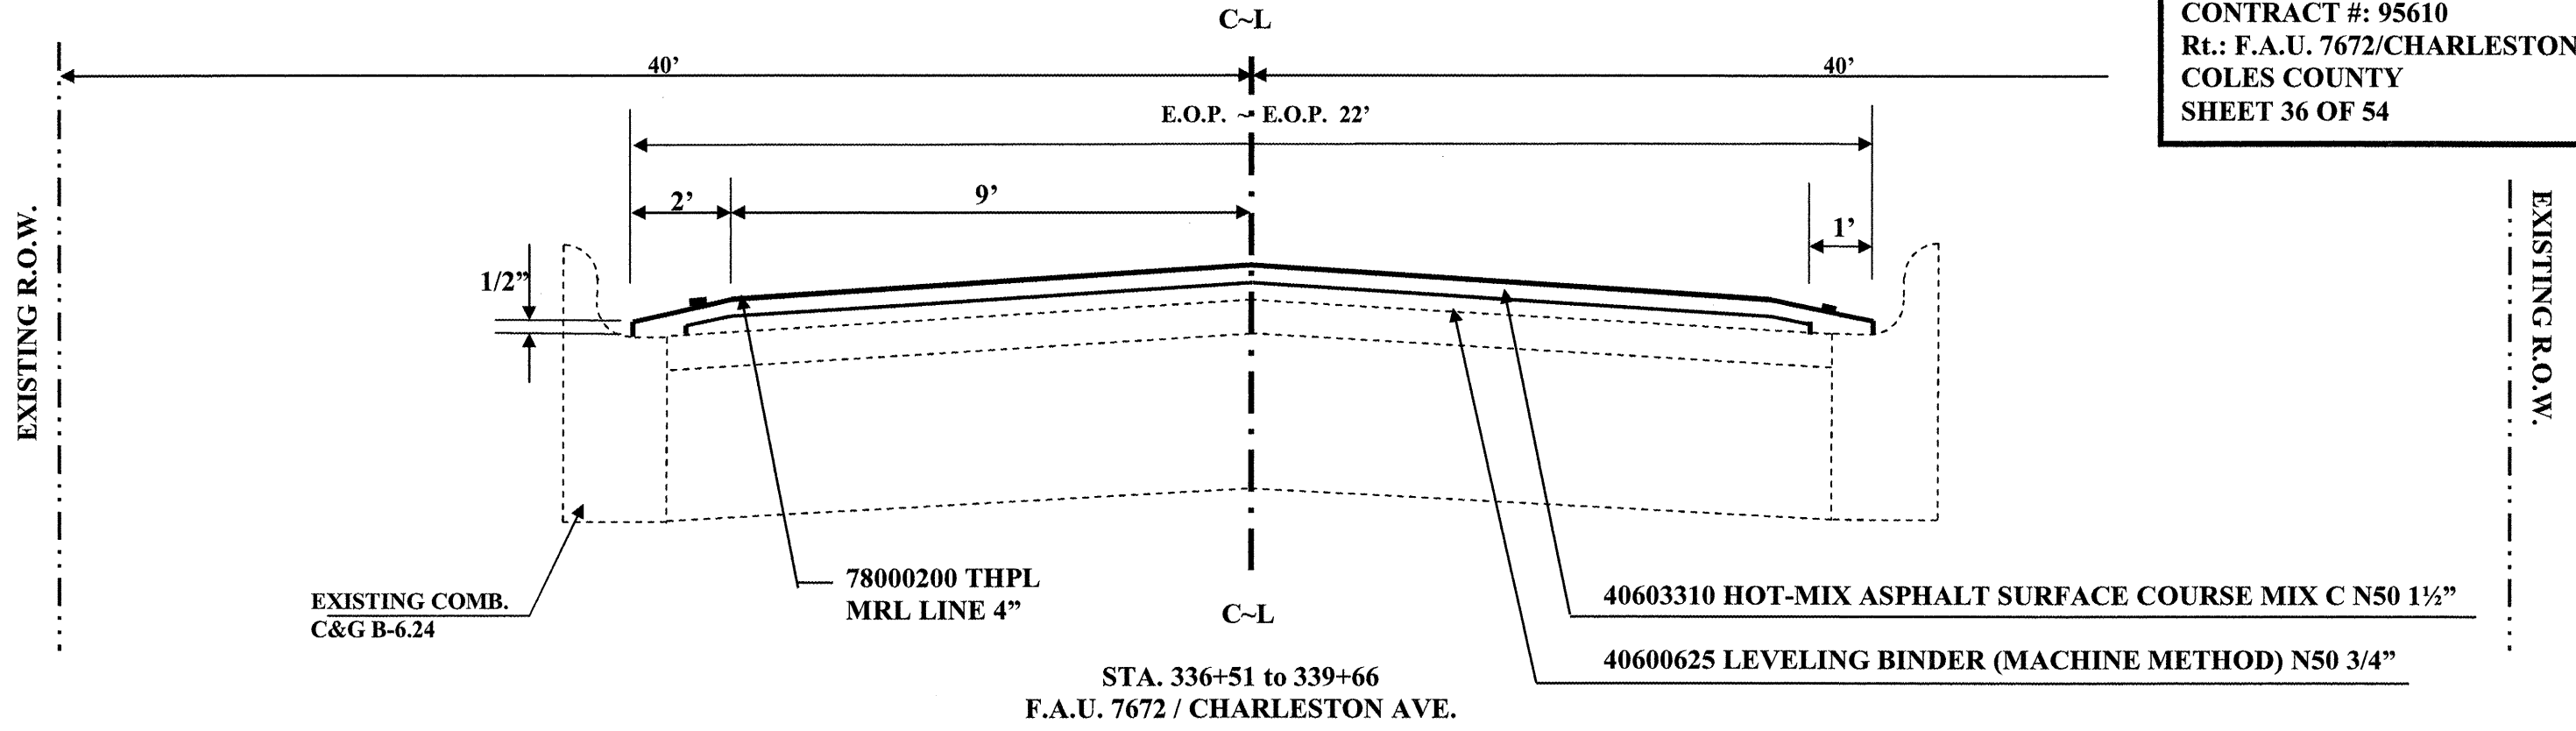

**PROPOSED TYPICAL CROSS SECTIONS**

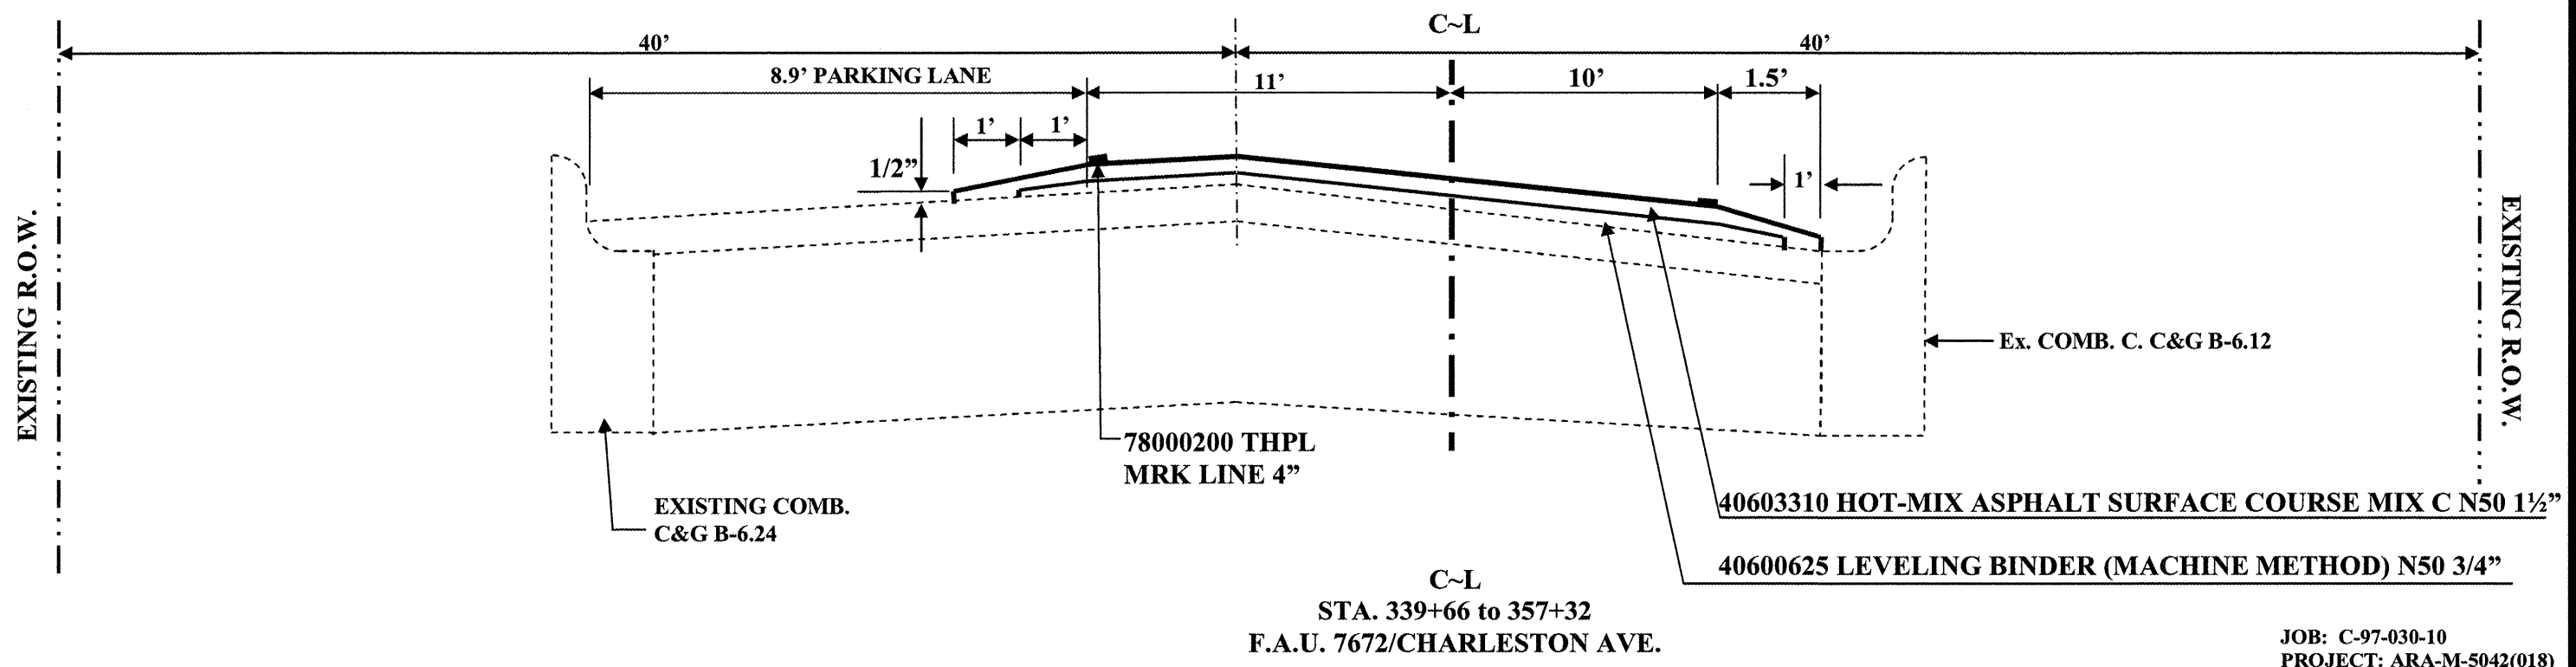

JOB: C-97-030-10  
 PROJECT: ARA-M-5042(018)