


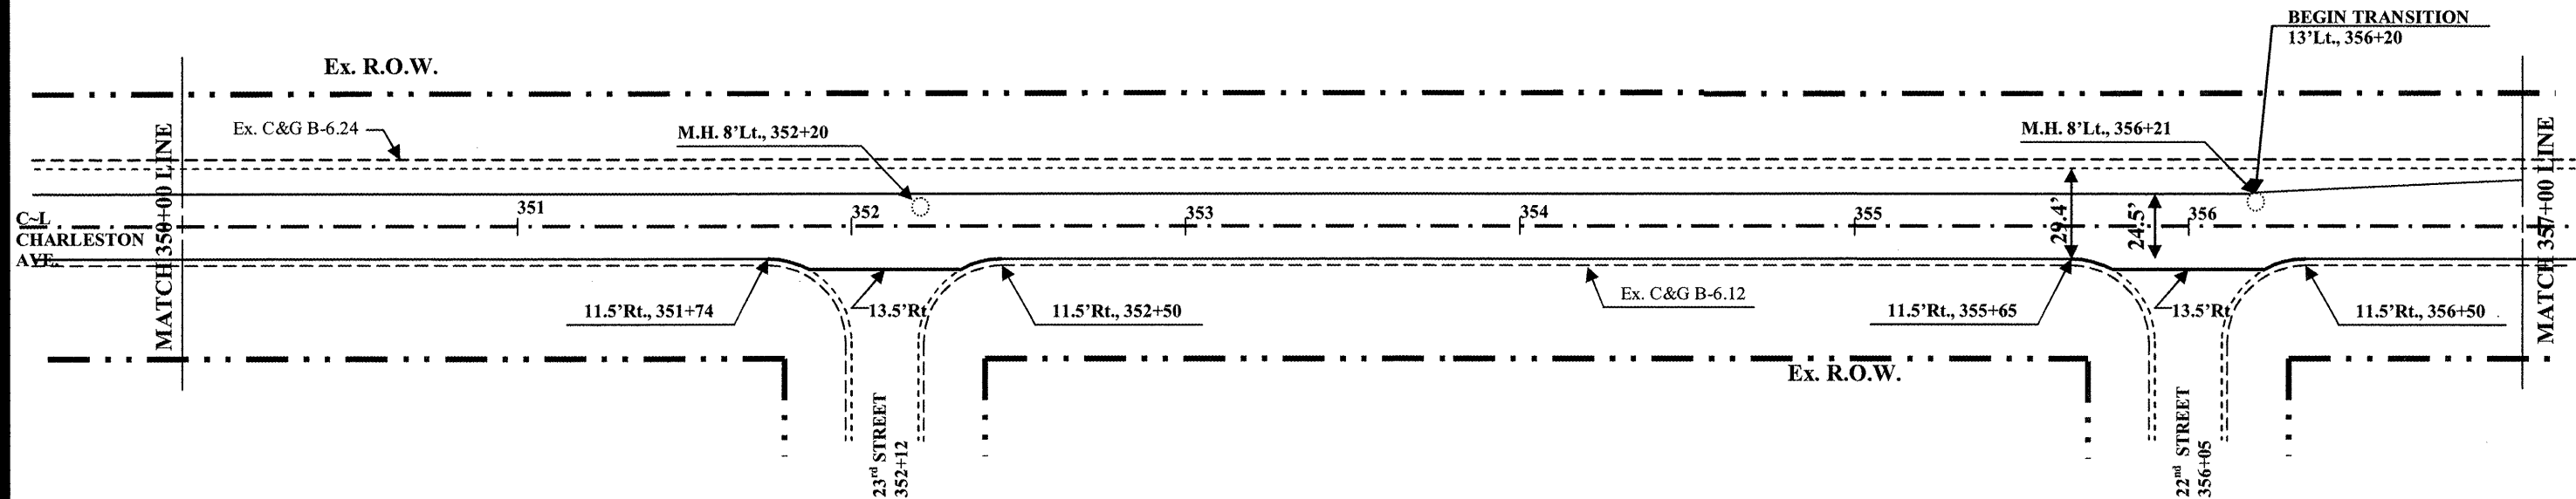

# PLAN VIEW

## CHARLESTON AVE

CITY OF MATTOON  
SECTION 09-00182-00-RS  
CONTRACT#: 95610  
ROUTE: F.A.U.7672/CHARLESTON  
COLES COUNTY  
SHEET 41 OF 54



**40600625 LEVELING BINDER MM, N50**  
12' Lt., 356+20 ~ 12' - 15.5' Lt. 357+00 = 1 TON  
TOTAL = 1 TON

**40603310 HMA SC C N50**  
11.5' ~ 13.5' Rt., 351+74 ~ 352+50 = 2 TON  
11.5' ~ 13.5' Rt., 355+65 ~ 356+50 = 2 TON  
13' Lt., 356+20 ~ 13' - 16.5' Lt. 357+00 = 2 TON  
TOTAL = 6 TON

**44001700 COMB C C&G REM & REPL**  
11.5' Rt., 350+49 ~ 350+63 = 14.0 FOOT  
11.5' Rt., 355+71 ~ 355+76 = 5.0 FOOT  
TOTAL = 19.0 FOOT

**44201761 CLASS D PATCHES, TYPE 1, 10 INCH**  
14' ~ 19' Lt., 353+35 ~ 353+40 = 2.8 SQ.YD.  
TOTAL = 2.8 SQ.YD.

**44201765 CLASS D PATCHES, TYPE 2, 10 INCH**  
4' Lt. ~ 3' Rt., 353+35 ~ 353+42 = 5.4 SQ.YD.  
2' ~ 12' Rt., 355+71 ~ 355+76 = 5.6 SQ.YD.  
TOTAL = 11.0 SQ.YD.

**60300350 MAN FRAMES ADJUST**  
8' Lt., 352+20 = 1.0 EACH  
8' Lt., 356+21 = 1.0 EACH  
TOTAL = 2.0 EACH

JOB: C-97-030-10  
PROJECT: ARA-M-5042(018)  
SCALE: 1" = 50'