


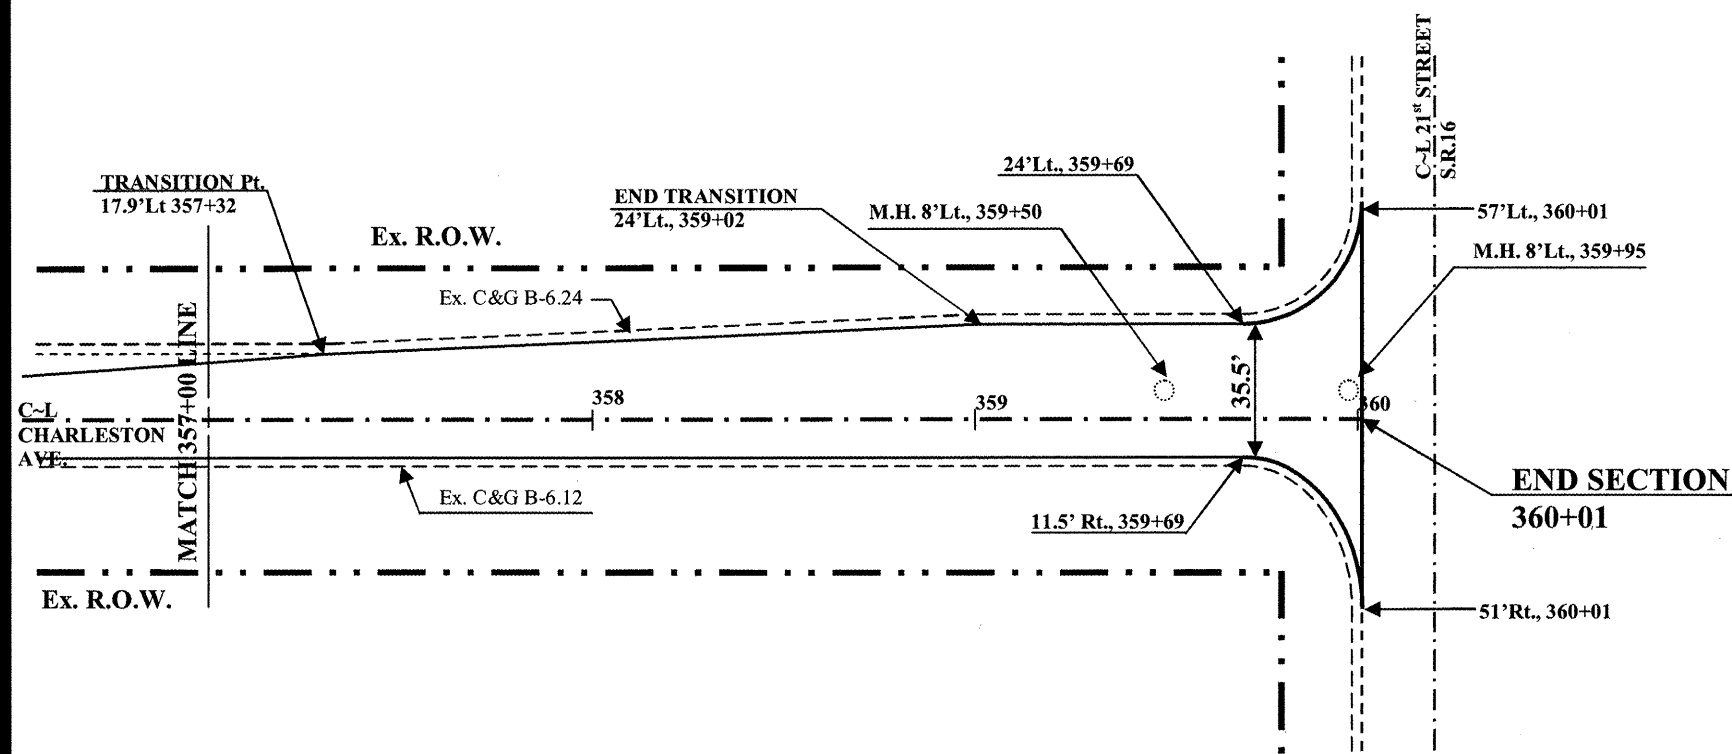

PLAN VIEW

CHARLESTON AVE

CITY OF MATTOON
SECTION 09-00182-00-RS
CONTRACT#: 95610
ROUTE: F.A.U.7672/CHARLESTON
COLES COUNTY
SHEET 42 OF 54



40600625 LEVELING BINDER MM, N50	
12'-15.5' Lt., 357+00 ~ 12'-16.9' Lt., 357+32	= 1 TON
12'-16.9' Lt., 357+32 ~ 12'-23' Lt., 359+02	= 6 TON
12' - 23' Lt., 359+02 ~ 359+71	= 4 TON
TOTAL	= 11 TON

40600982 HMA SURF REM BUTT JT (1-1/2")	
24' Lt. ~ 11.5' Rt., 359+71 ~ 57' Lt. ~ 51' Rt., 360+01	= 161.3 SQ. YDS.
TOTAL	= 161.3 SQ. YD.

40603310 HMA SC C N50	
13'-16.5' Lt., 57+00 ~ 13'-17.9' Lt., 357+32	= 2 TON
13'-17.9' Lt., 357+32 ~ 13'-24' Lt., 359+02	= 11 TON
13' - 24' Lt., 359+02 ~ 360+01	= 10 TON
24' ~ 57' Lt., 359+69 ~ 360+01	= 2 TON
11.5' ~ 51' Rt., 359+69 ~ 360+01	= 2 TON
TOTAL	= 27 TON

44001700 COMB C C&G REM & REPL	
11.5' Rt., 357+86 ~ 357+95	= 9.0 FOOT
TOTAL	= 9.0 FOOT

44201769 CLASS D PATCHES, TYPE 3, 10 INCH	
C-L ~ 11.5' Rt., 357+86 ~ 357+95	= 11.5 SQ. YDS.
TOTAL	= 11.5 SQ. YDS.

60300350 MAN FRAMES ADJUST	
8' Lt., 359+50	= 1.0 EACH
8' Lt., 359+95	= 1.0 EACH
TOTAL	= 2.0 EACH

JOB: C-97-030-10
PROJECT: ARA-M-5042(018)
SCALE: 1" = 50'