


EXISTING TYPICAL CROSS SECTIONS

CITY OF MATTOON
SECTION 09-00182-00-RS
CONTRACT#: 95610
ROUTE: F.A.U. 7699/ 6th St.
COLES COUNTY
SHEET 51 OF 54

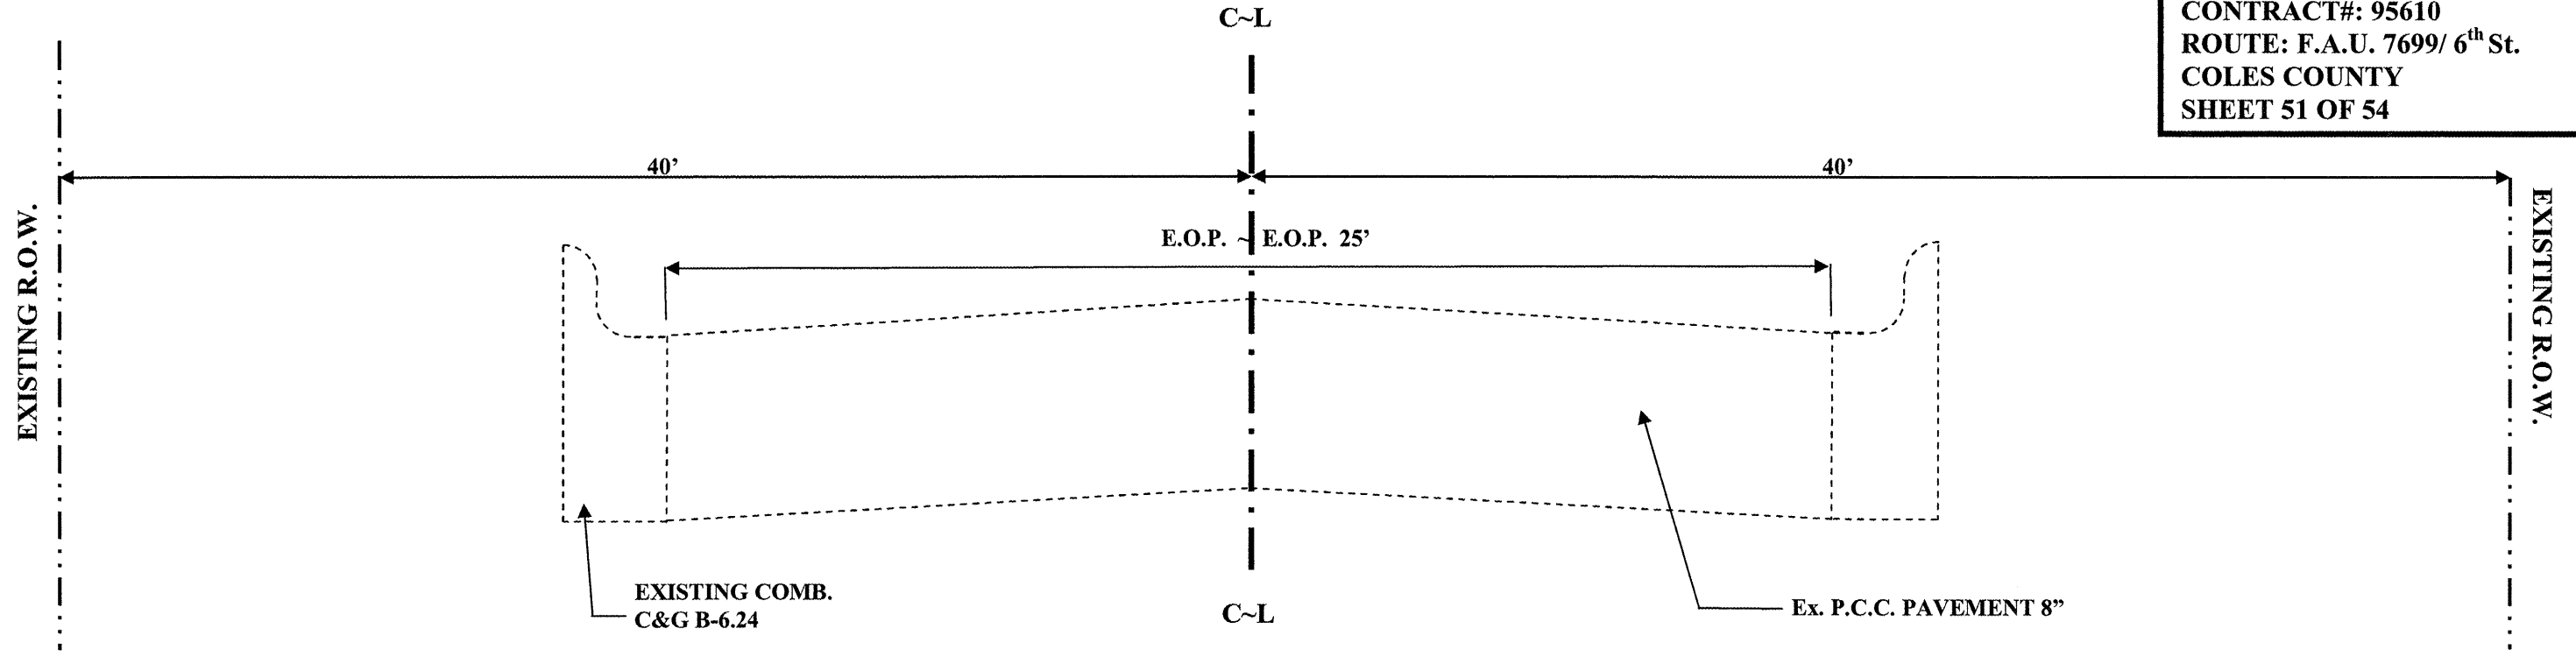

STA. 506+05.9 to 510+38
F.A.U. 7699 / 6th STREET